


**GENERAL NOTES**  
 ALL DIMENSIONS TO BE CHECKED ON SITE PRIOR TO COMMENCEMENT OF WORKS - PLEASE REPORT ERRORS OR OMISSIONS TO THE ARCHITECT  
 THIS DRAWING HAS BEEN PRODUCED FOR THE PURPOSES OF PLANNING AND BUILDING REGULATIONS APPROVALS ONLY AND IS NOT INTENDED TO BE A FULL WORKING DRAWING  
 THIS DRAWING IS TO BE READ IN CONJUNCTION WITH ANY WRITTEN SPECIFICATIONS, SCHEDULES OF WORK AND STRUCTURAL ENGINEERS DETAILS AS APPROPRIATE  
 THIS DRAWING IS THE COPYRIGHT OF PUMPHOUSE DESIGN AND ANY FURTHER REPRODUCTION OF THE PLAN IS NOT PERMITTED WITHOUT OBTAINING PRIOR CONSENT.  
 © PUMPHOUSE DESIGN 2024 - LICENCE NO. 10002227



EXISTING HANGING SIGNAGE

VINOTECA

EXTERNAL ELEVATION - A-A  
 SCALE 1:20 @ A0

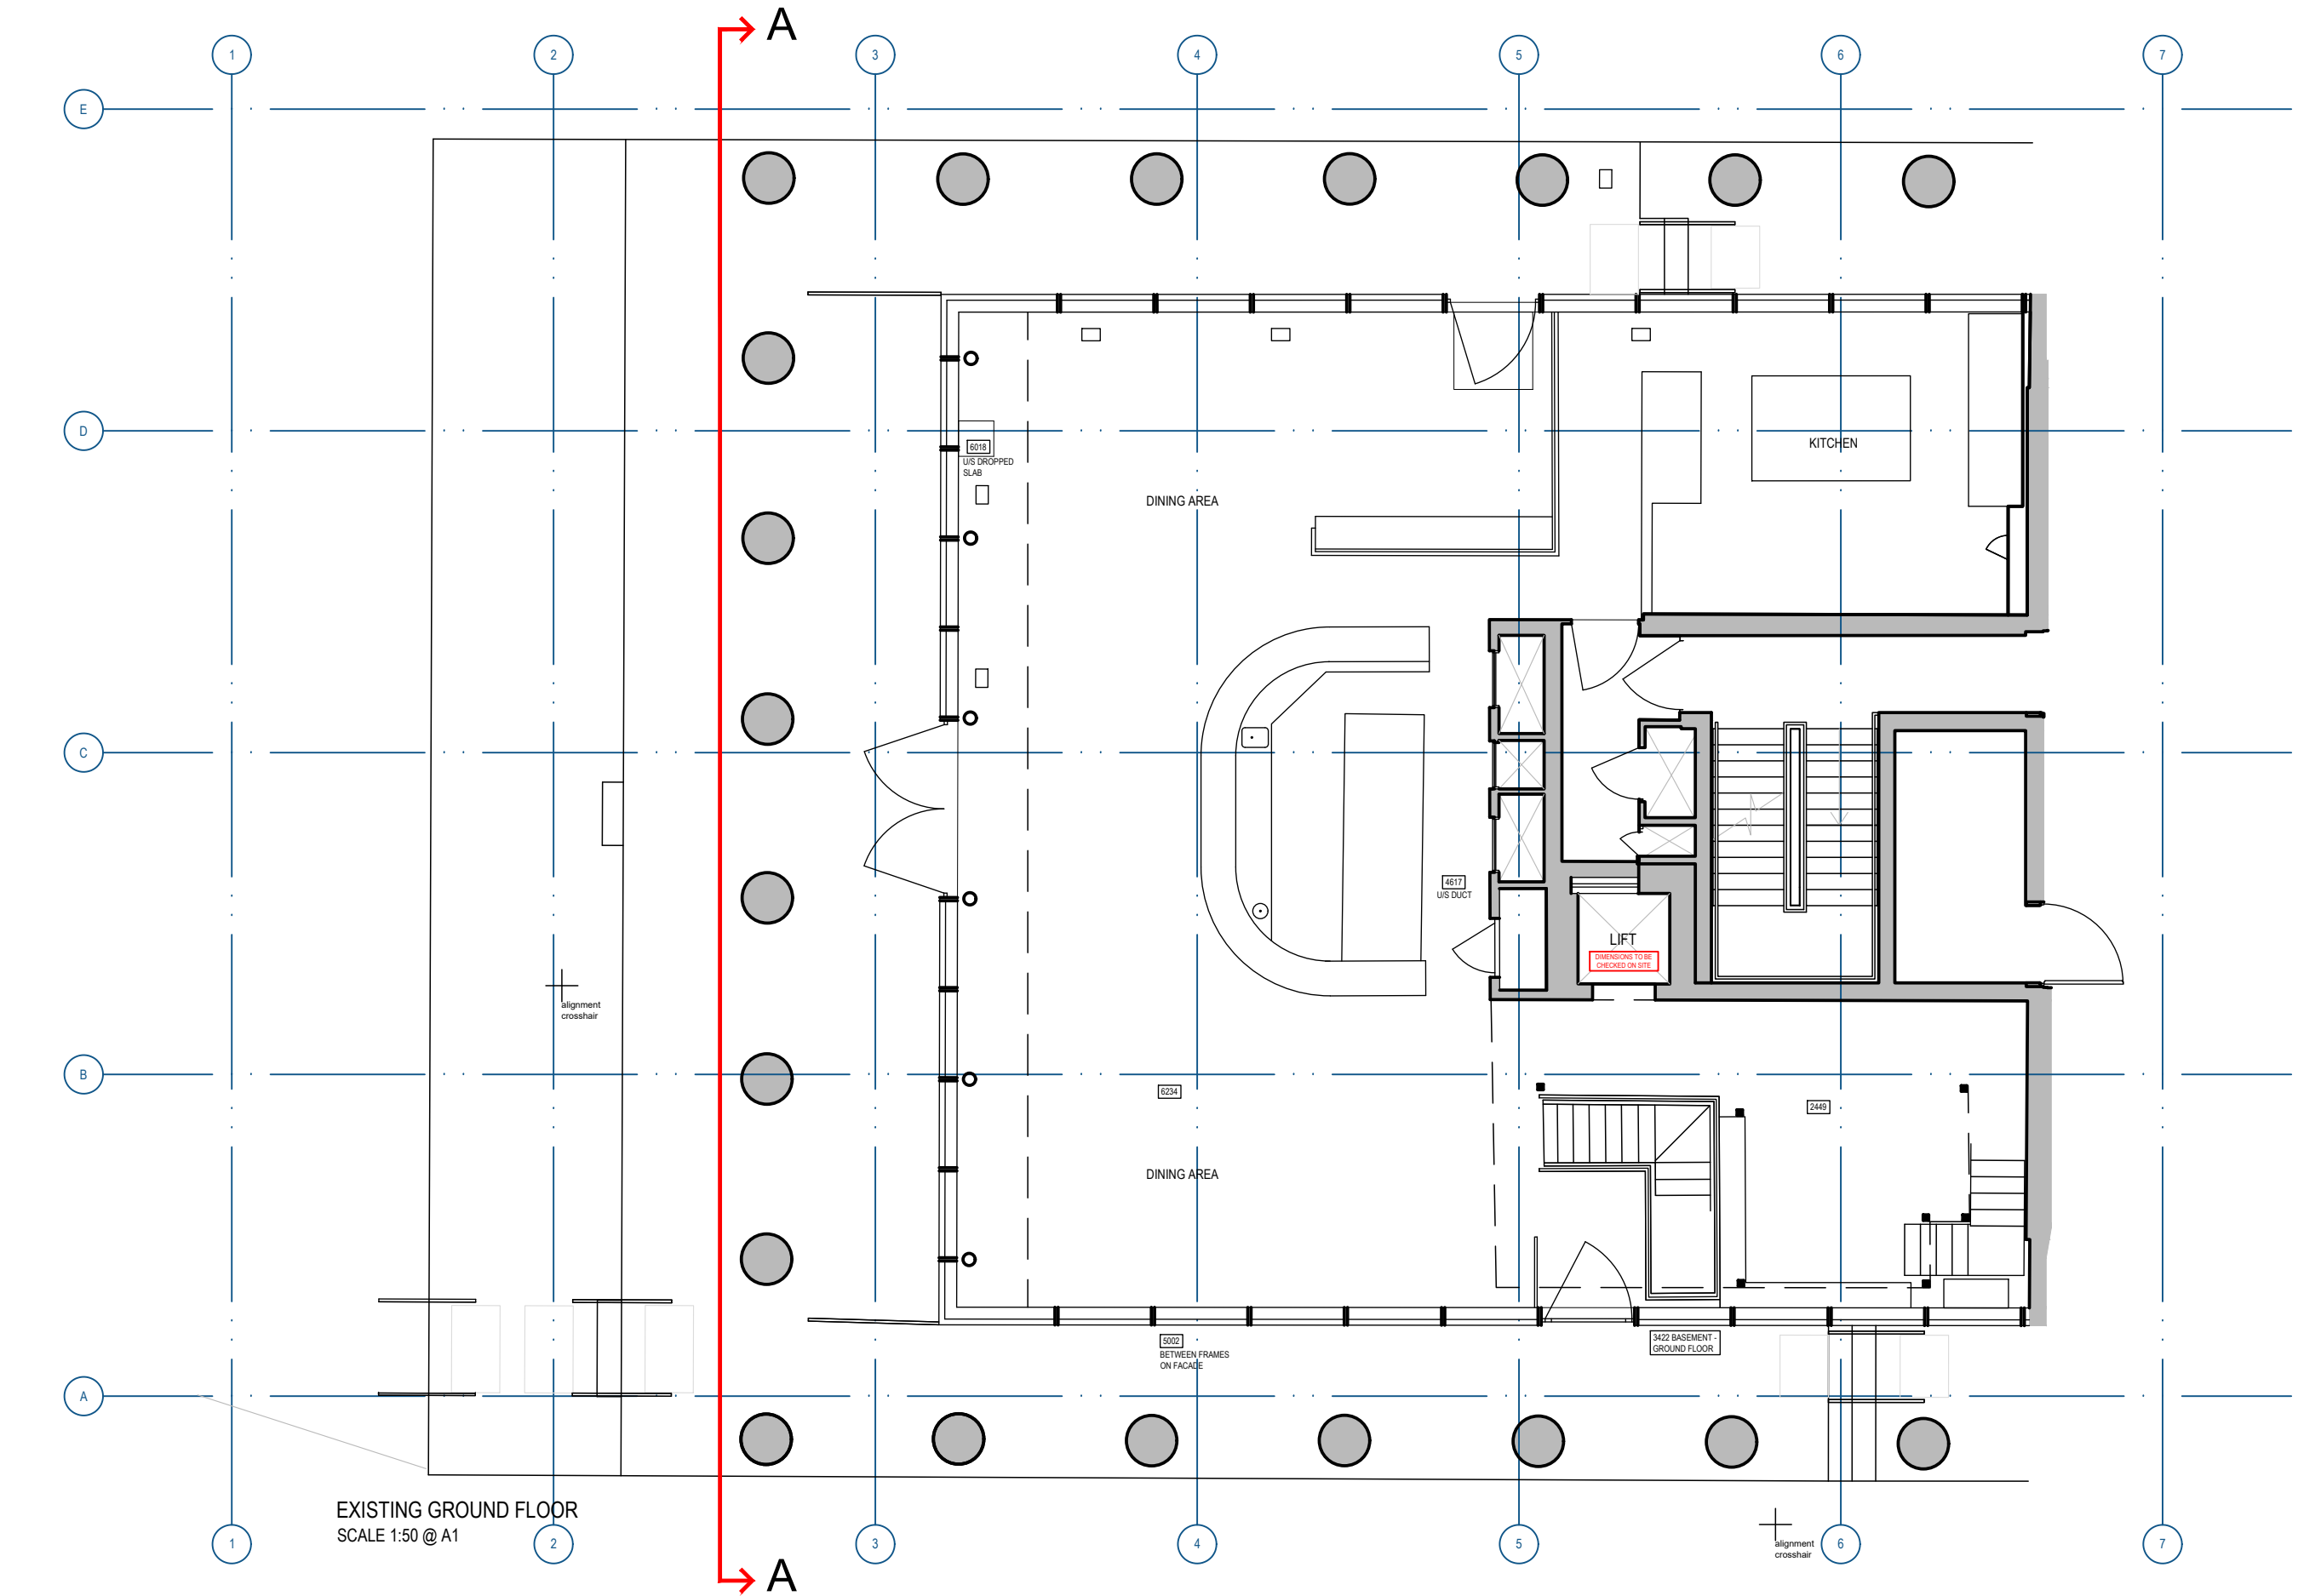

REFERENCE PLAN  
 SCALE 1:100 @ A0

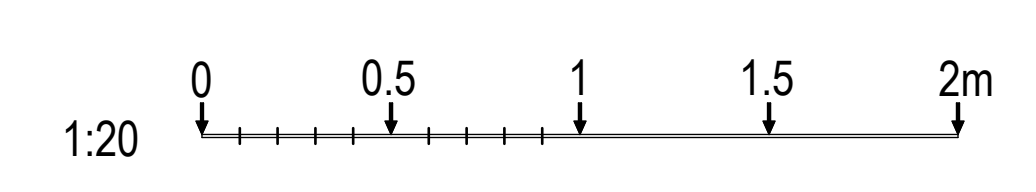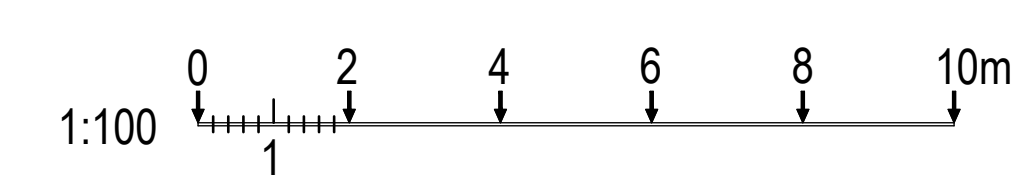

NO.	DESCRIPTION	BY	DATE

**PUMPHOUSE DESIGNS**  
 Architectural & Interior Design Consultants  
 01424 2287103 | info@pumphousedesigns.co.uk

HARRY'S KING'S CROSS  
 UNIT 1, ONE PANCRAS SQUARE  
 KING'S CROSS, LONDON  
 N1C 4AG

EXISTING EXTERNAL ELEVATIONS - SHEET 1  
 FIRST ISSUE  
 NOV 2024 | S MALLORCA | SCALE @ A0 | 1:20/100

8012 / 131