

GENERAL NOTES

ALL DIMENSIONS TO BE CHECKED ON SITE PRIOR TO COMMENCEMENT OF WORKS - PLEASE REPORT ERRORS OR OMISSIONS TO THE ARCHITECT.



THIS DRAWING HAS BEEN PRODUCED FOR THE PURPOSES OF PLANNING AND BUILDING REGULATIONS APPROVALS ONLY AND IS NOT INTENDED TO BE A FULL WORKING DRAWING.

THIS DRAWING IS TO BE READ IN CONJUNCTION WITH ANY WRITTEN SPECIFICATIONS, SCHEDULES OF WORK AND STRUCTURAL ENGINEERS DETAILS AS APPROPRIATE.

THIS DRAWING IS THE COPYRIGHT OF PUMP HOUSE DESIGNS AND ANY FURTHER REPRODUCTION OF THE PLAN IS NOT PERMITTED WITHOUT OBTAINING PRIOR CONSENT.


© CROWN COPYRIGHT 2024 - LICENCE NO. 100032237

FINAL DETAILS & SPECIFICATION
TO MANUFACTURER / SUPPLIER
DETAILS

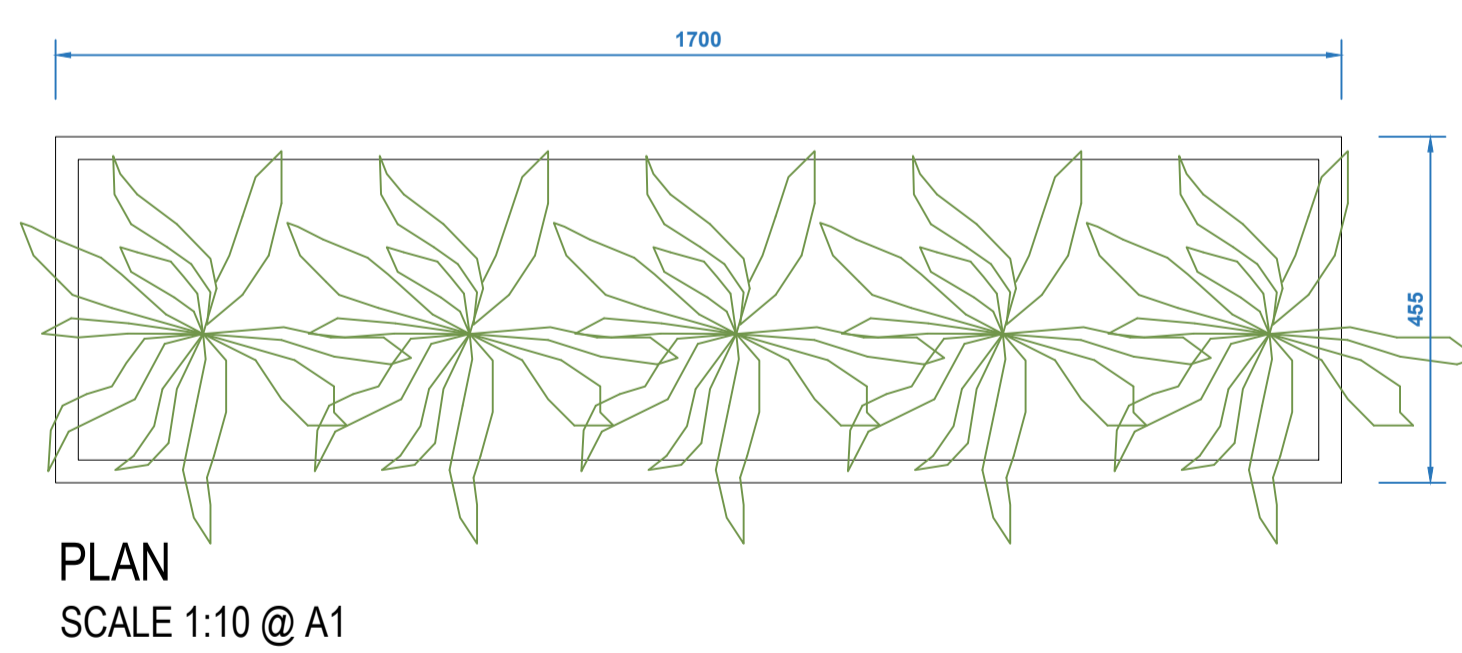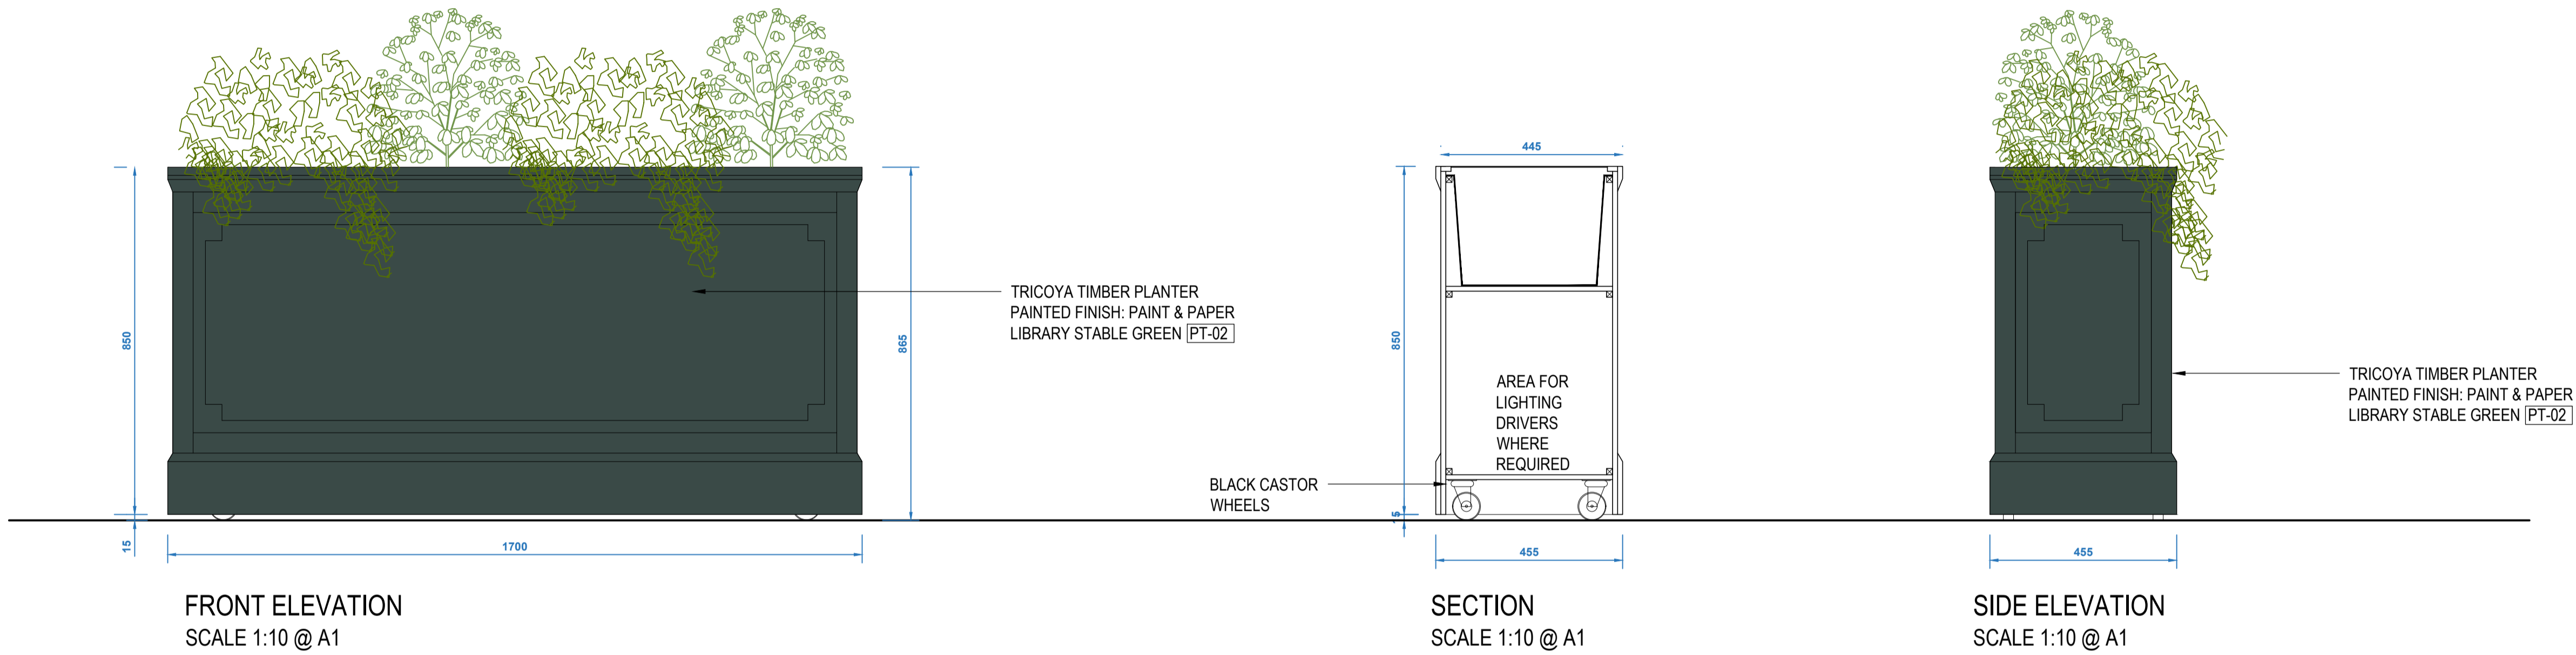

NOTE
SHOP DRAWINGS TO BE PROVIDED FOR SIGN OFF BEFORE
MANUFACTURE

NOTE
DO NOT SCALE FROM THIS DRAWING. ALL DIMENSIONS ARE TO BE
CHECKED ON SITE PRIOR TO MANUFACTURE/CONSTRUCTION. ANY
DISCREPANCIES ARE TO BE REPORTED TO PUMPHOUSE DESIGNS

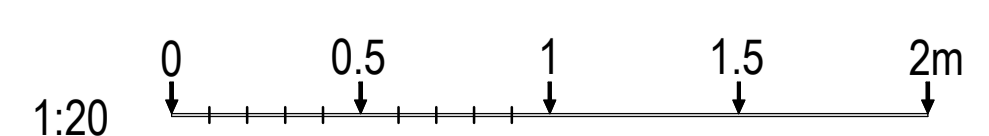

F			
E			
D			
C			
B			
A			
REV	DESCRIPTION	BY	DATE

PUMPHOUSE DESIGNS
Architectural & Interior Design Consultants

01424 info@pumphousedesigns.co.uk
CLD 1120

PROJECT
HARRY'S KING'S CROSS
UNIT 1, ONE PANCRAS SQUARE
KING'S CROSS CENTRAL, LONDON
N1C 4AG

DRAWING
PROPOSED DETAIL - PLANTER WITH NO SCREEN

FIRST ISSUE DRAWN BY SCALE @ A1
OCTOBER 2024 S MALLORCA 1:10

DRAWING NO.
8012 / 959