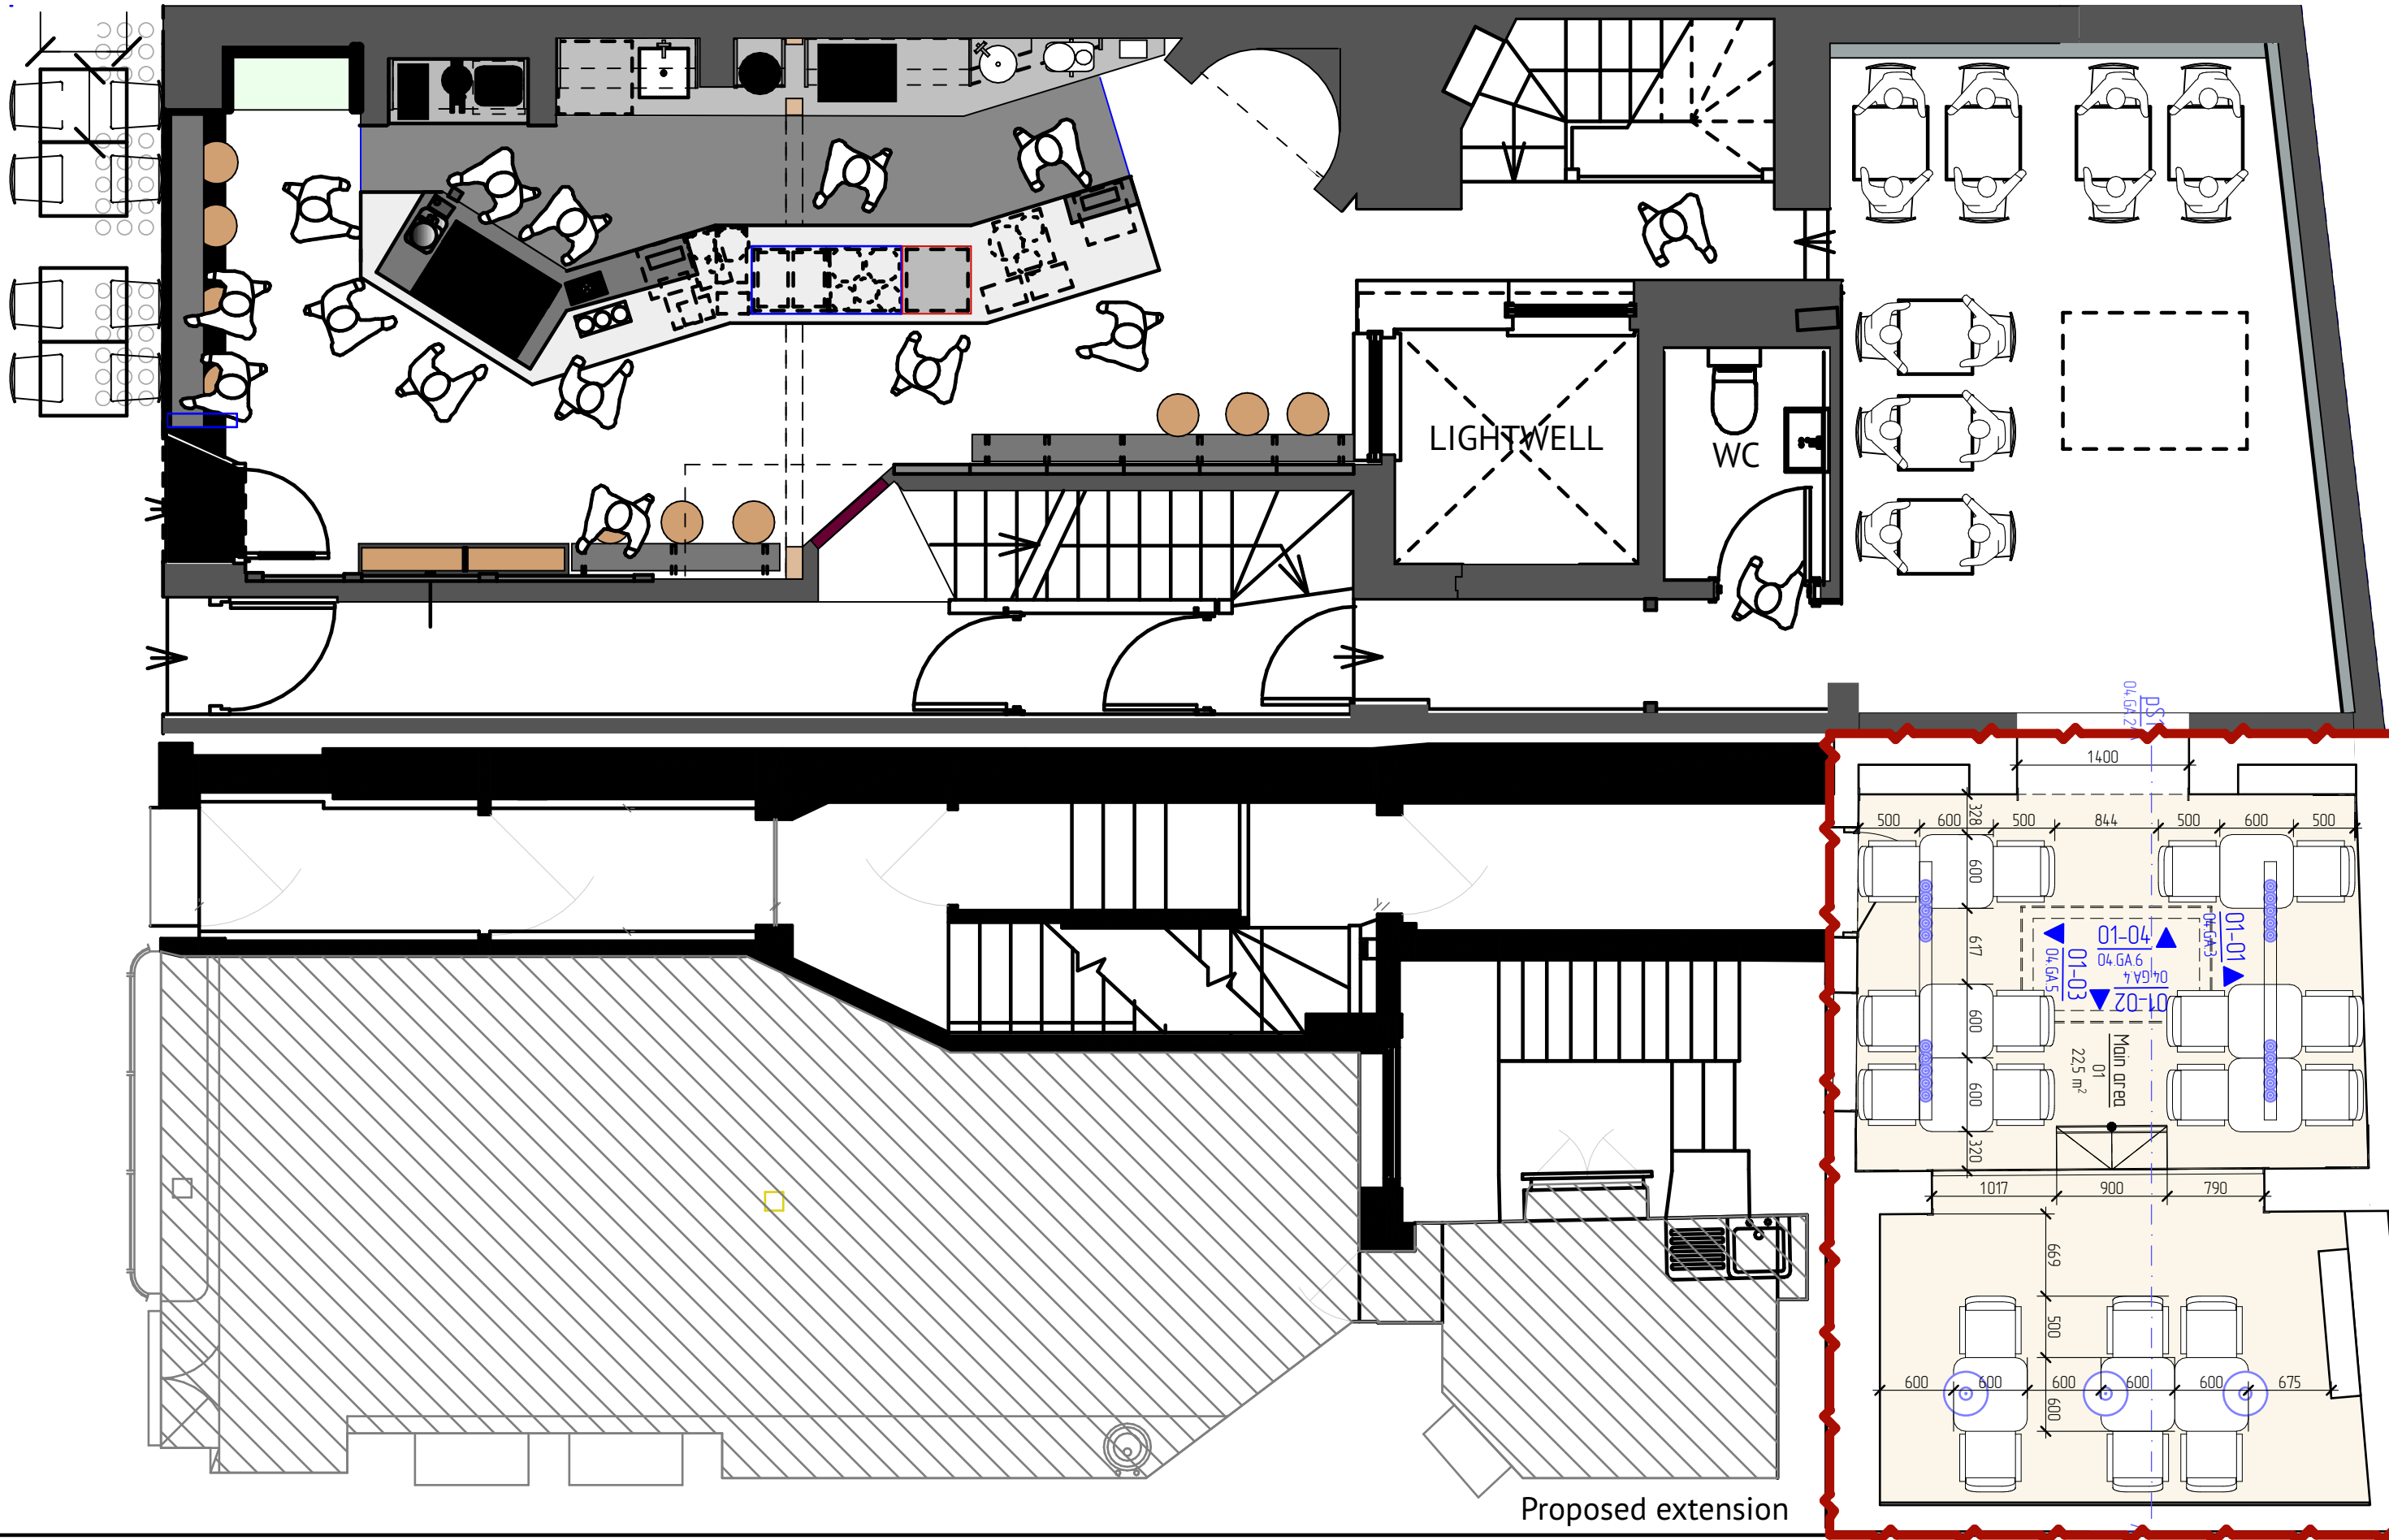


Client _____
data/signature

Architect _____
data/signature

Contractor _____
data/signature

rev ID	ch ID	change name	data	modified by	checked by	approved by
01			02/01/2024			

drawing
GA Plan Existing

scale drawing
A3 S 1:50

layout ID
04.GA.1

revision/stage
C3-Existing

drawing list
GF (Ground floor)

layout number
1

code name project
03-12-24
The Black Penny Covent Garden

author
Roman Maslov

e-mail
cubicaepro@gmail.com

mobile phone
+44 7463 199 850



@cubicae