



**Existing Ground Floor Plan**  
1 : 50




**Existing First Floor Plan**  
1 : 50

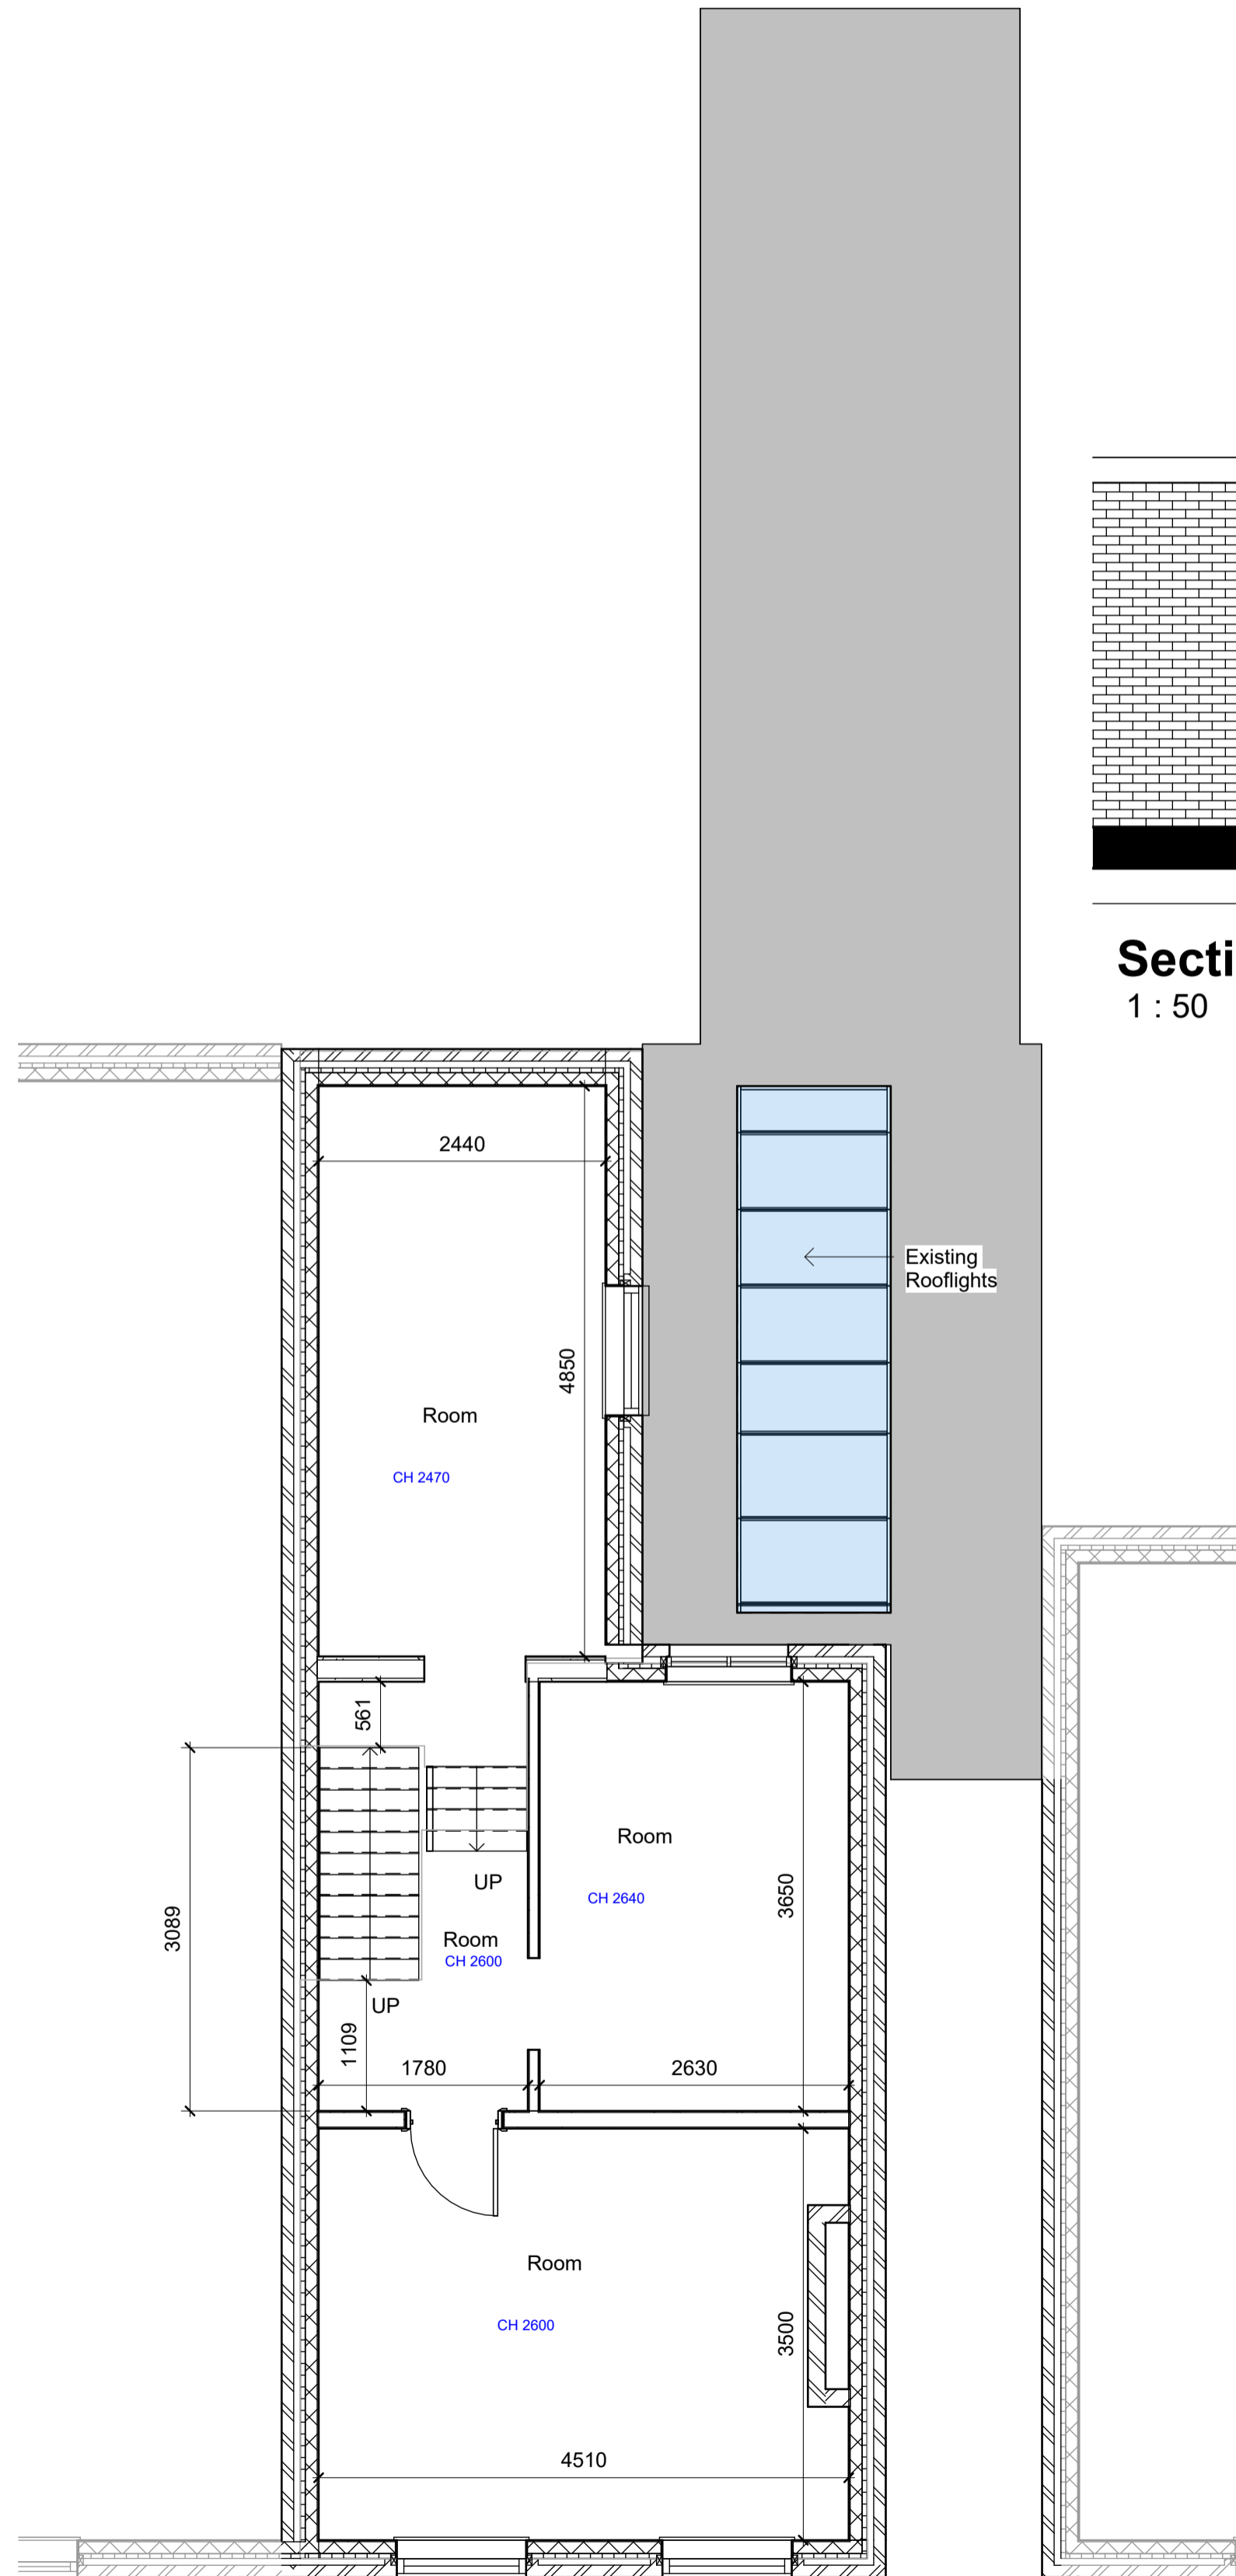

**Section 1**  
1 : 50

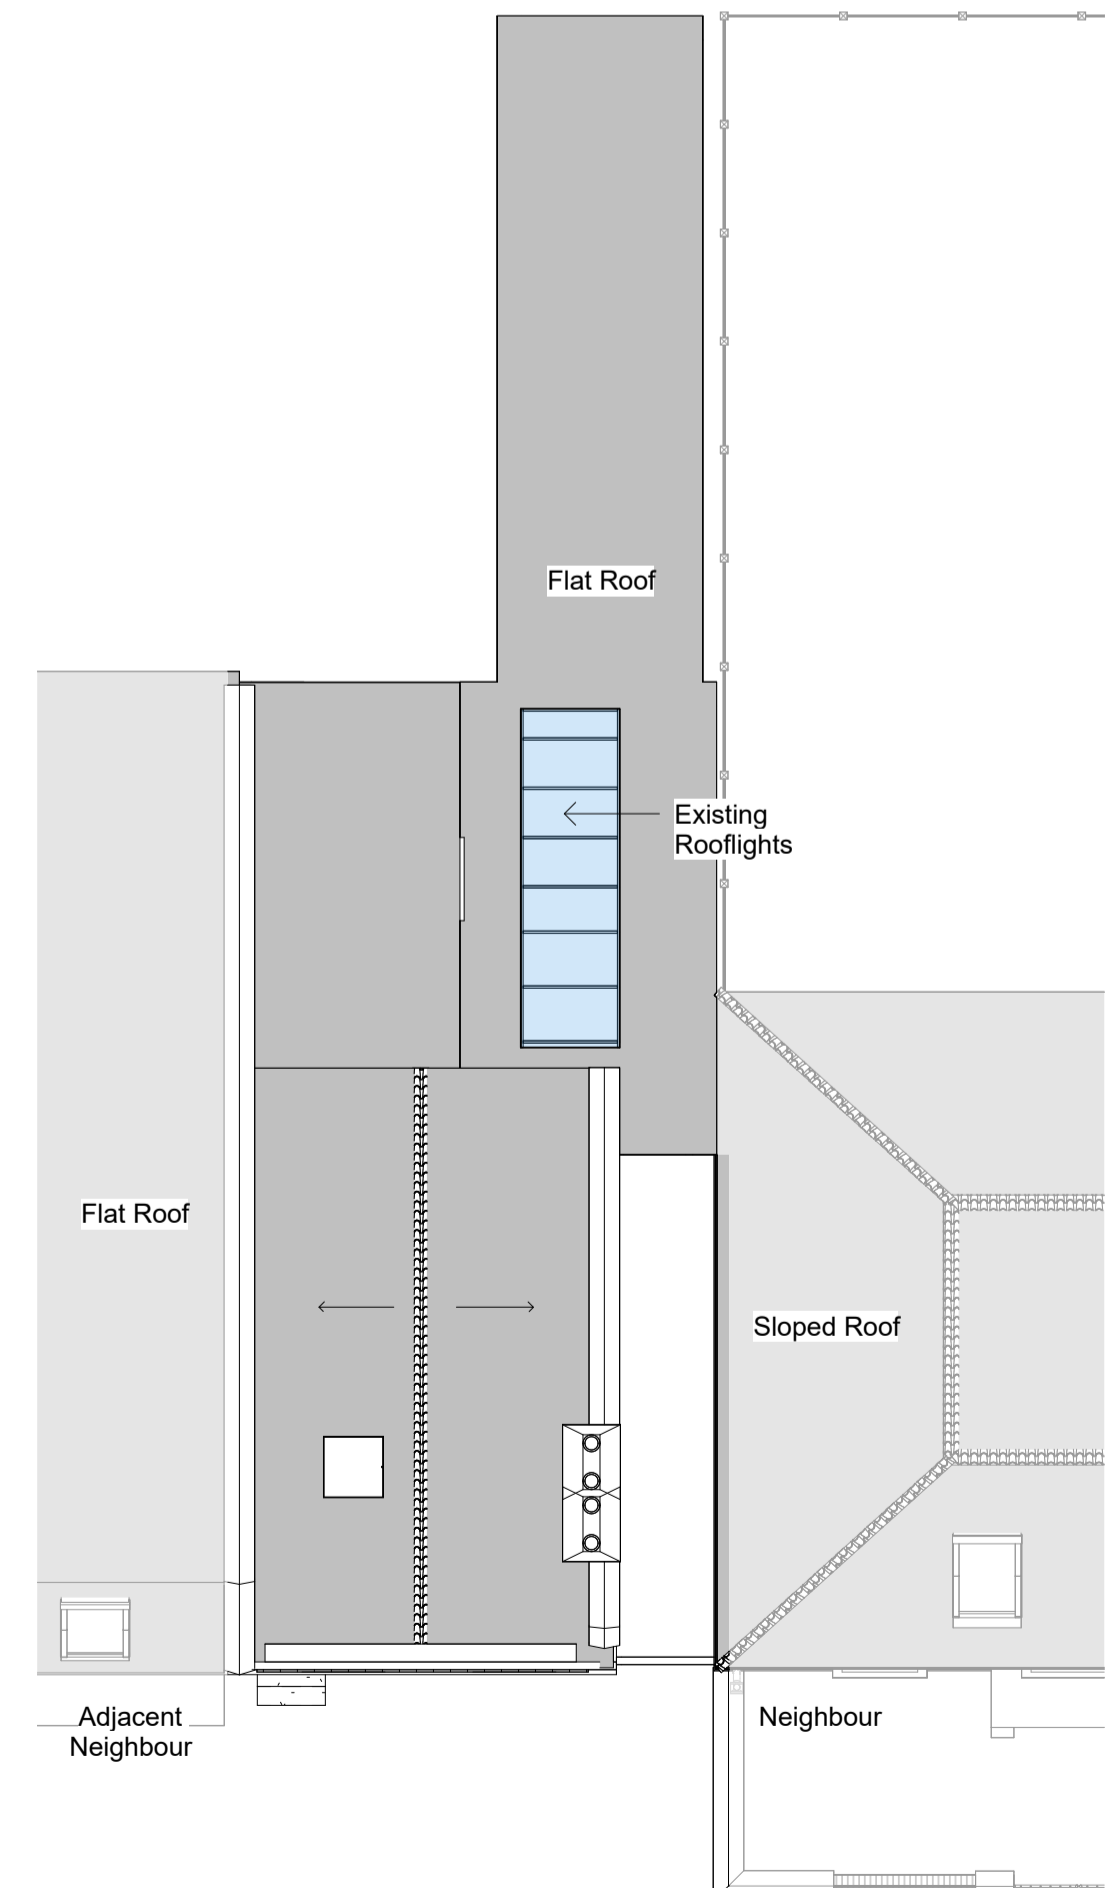

**Existing Roof Plan**  
1 : 100

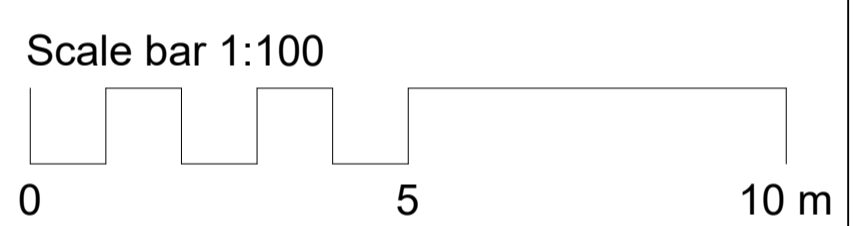

# PLANNING

Rev	Description	Issued	Dwn	Chk

Client  
**AK Assets Abdul Kayum**

Project  
**7 Mansfield Road NW3 2JD**

Drawing  
**Existing Plans & Section**

Scale  
**As Indicated@A1**

Date  
**Nov '24**

AP  
**AP**

US  
**US**

RESI | PLAN

Resi-Plan  
London, 128 City Road, EC1V 2NX  
Email: admin@resi-plan.co.uk  
Tel:

V0003	03	02	Rev. No.
-------	----	----	----------