






Proposed Front Elevation
1 : 50

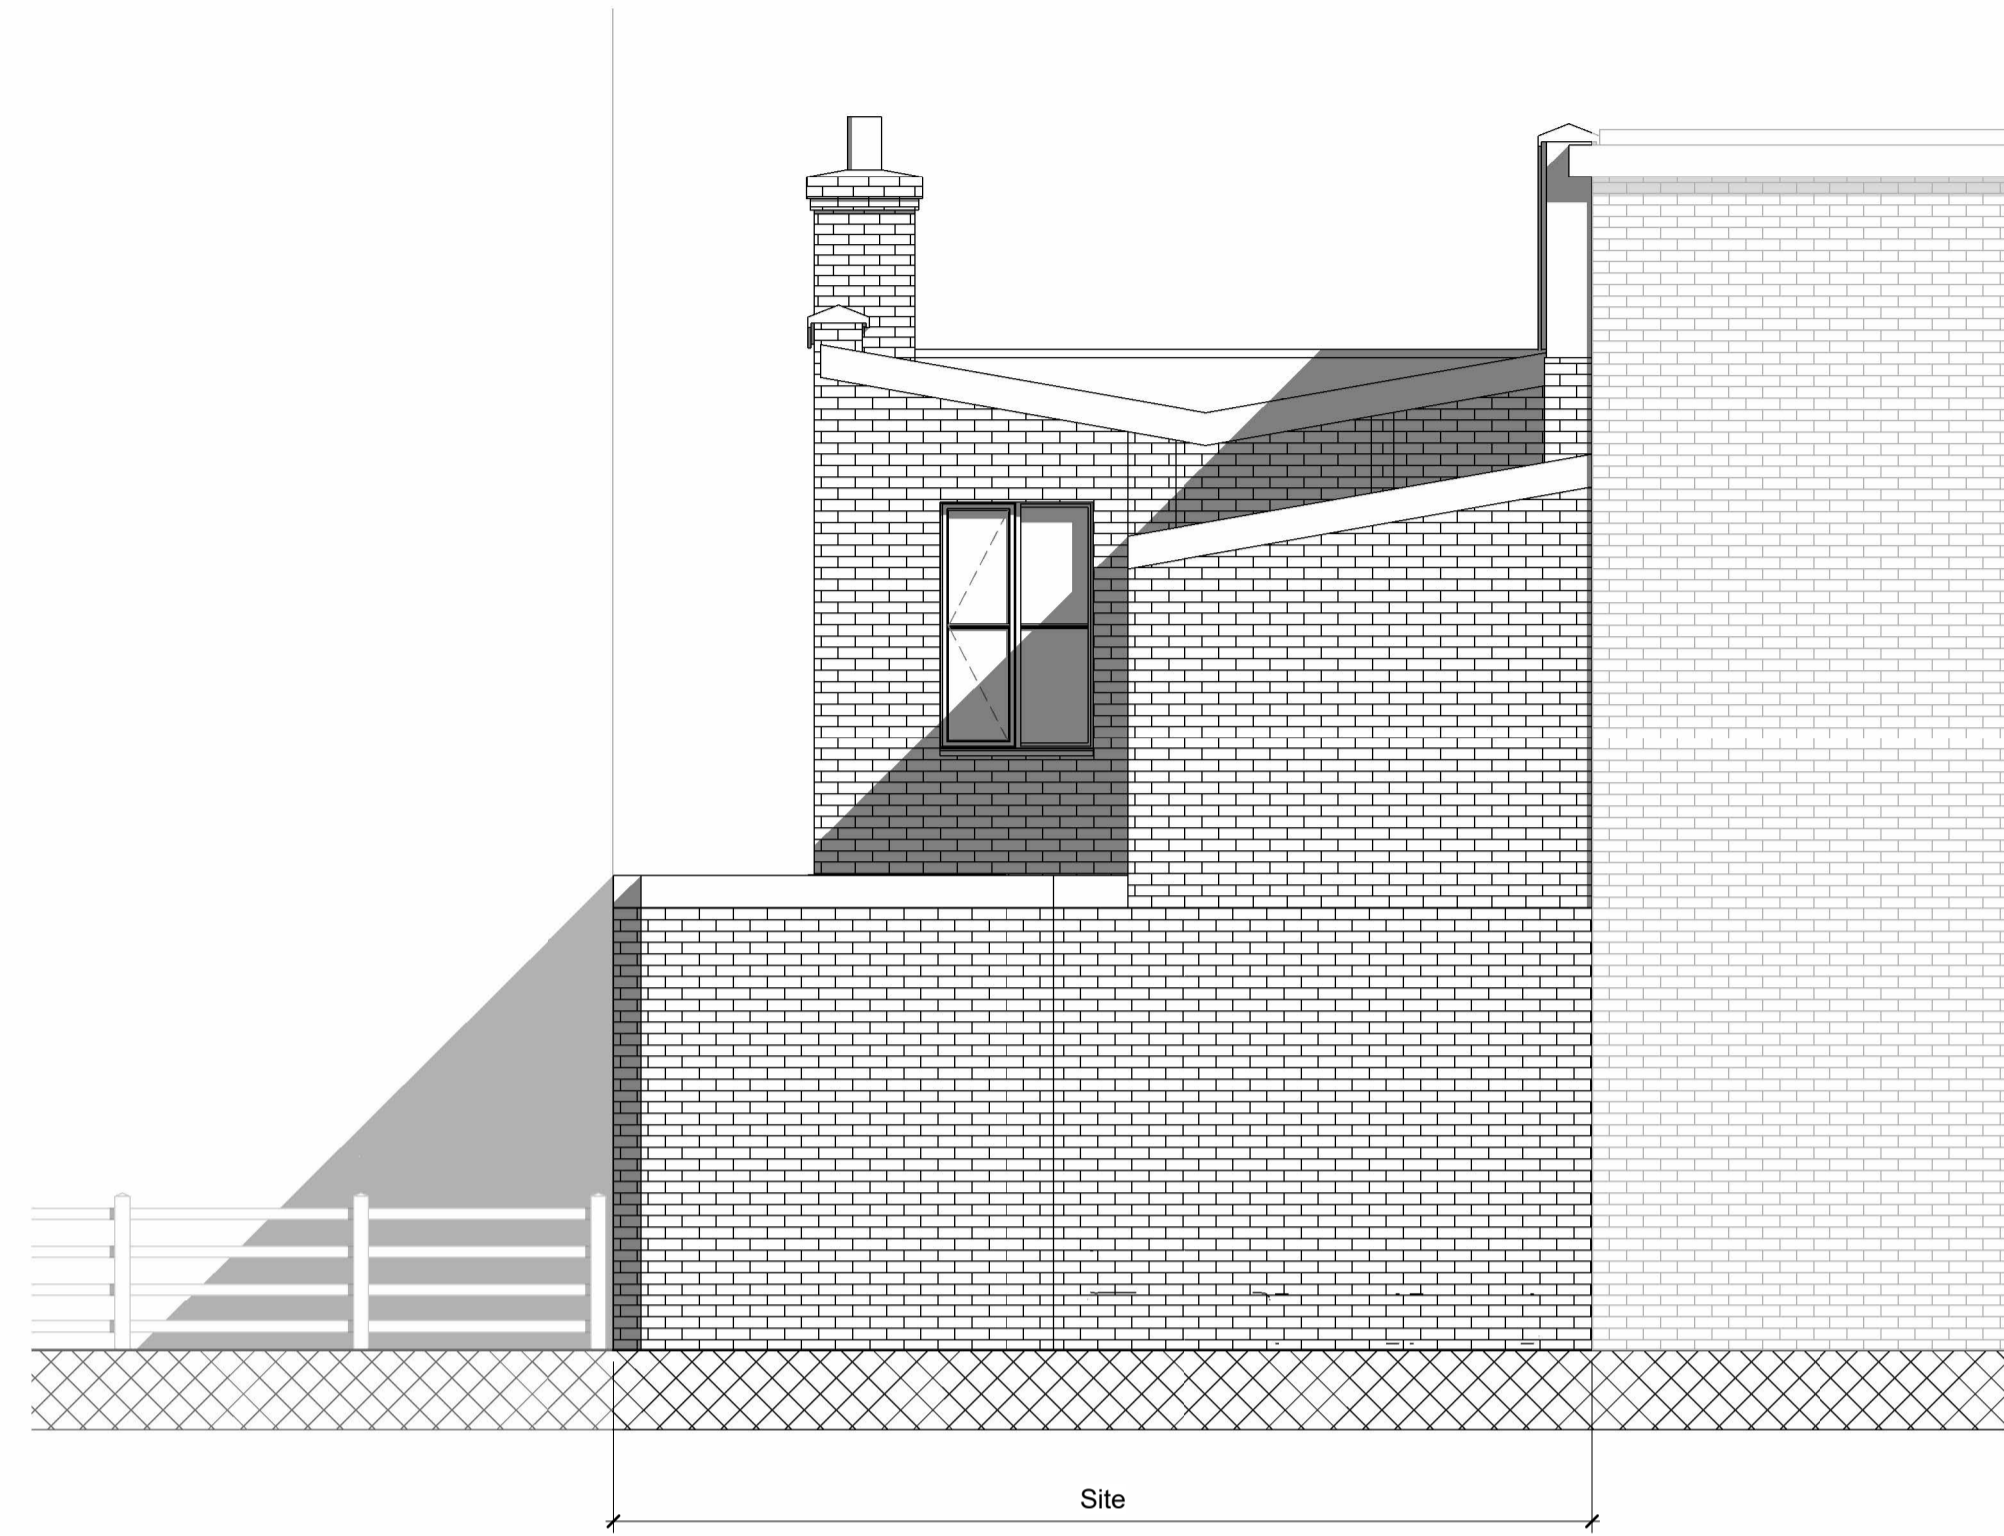

Proposed Rear Elevation
1 : 50


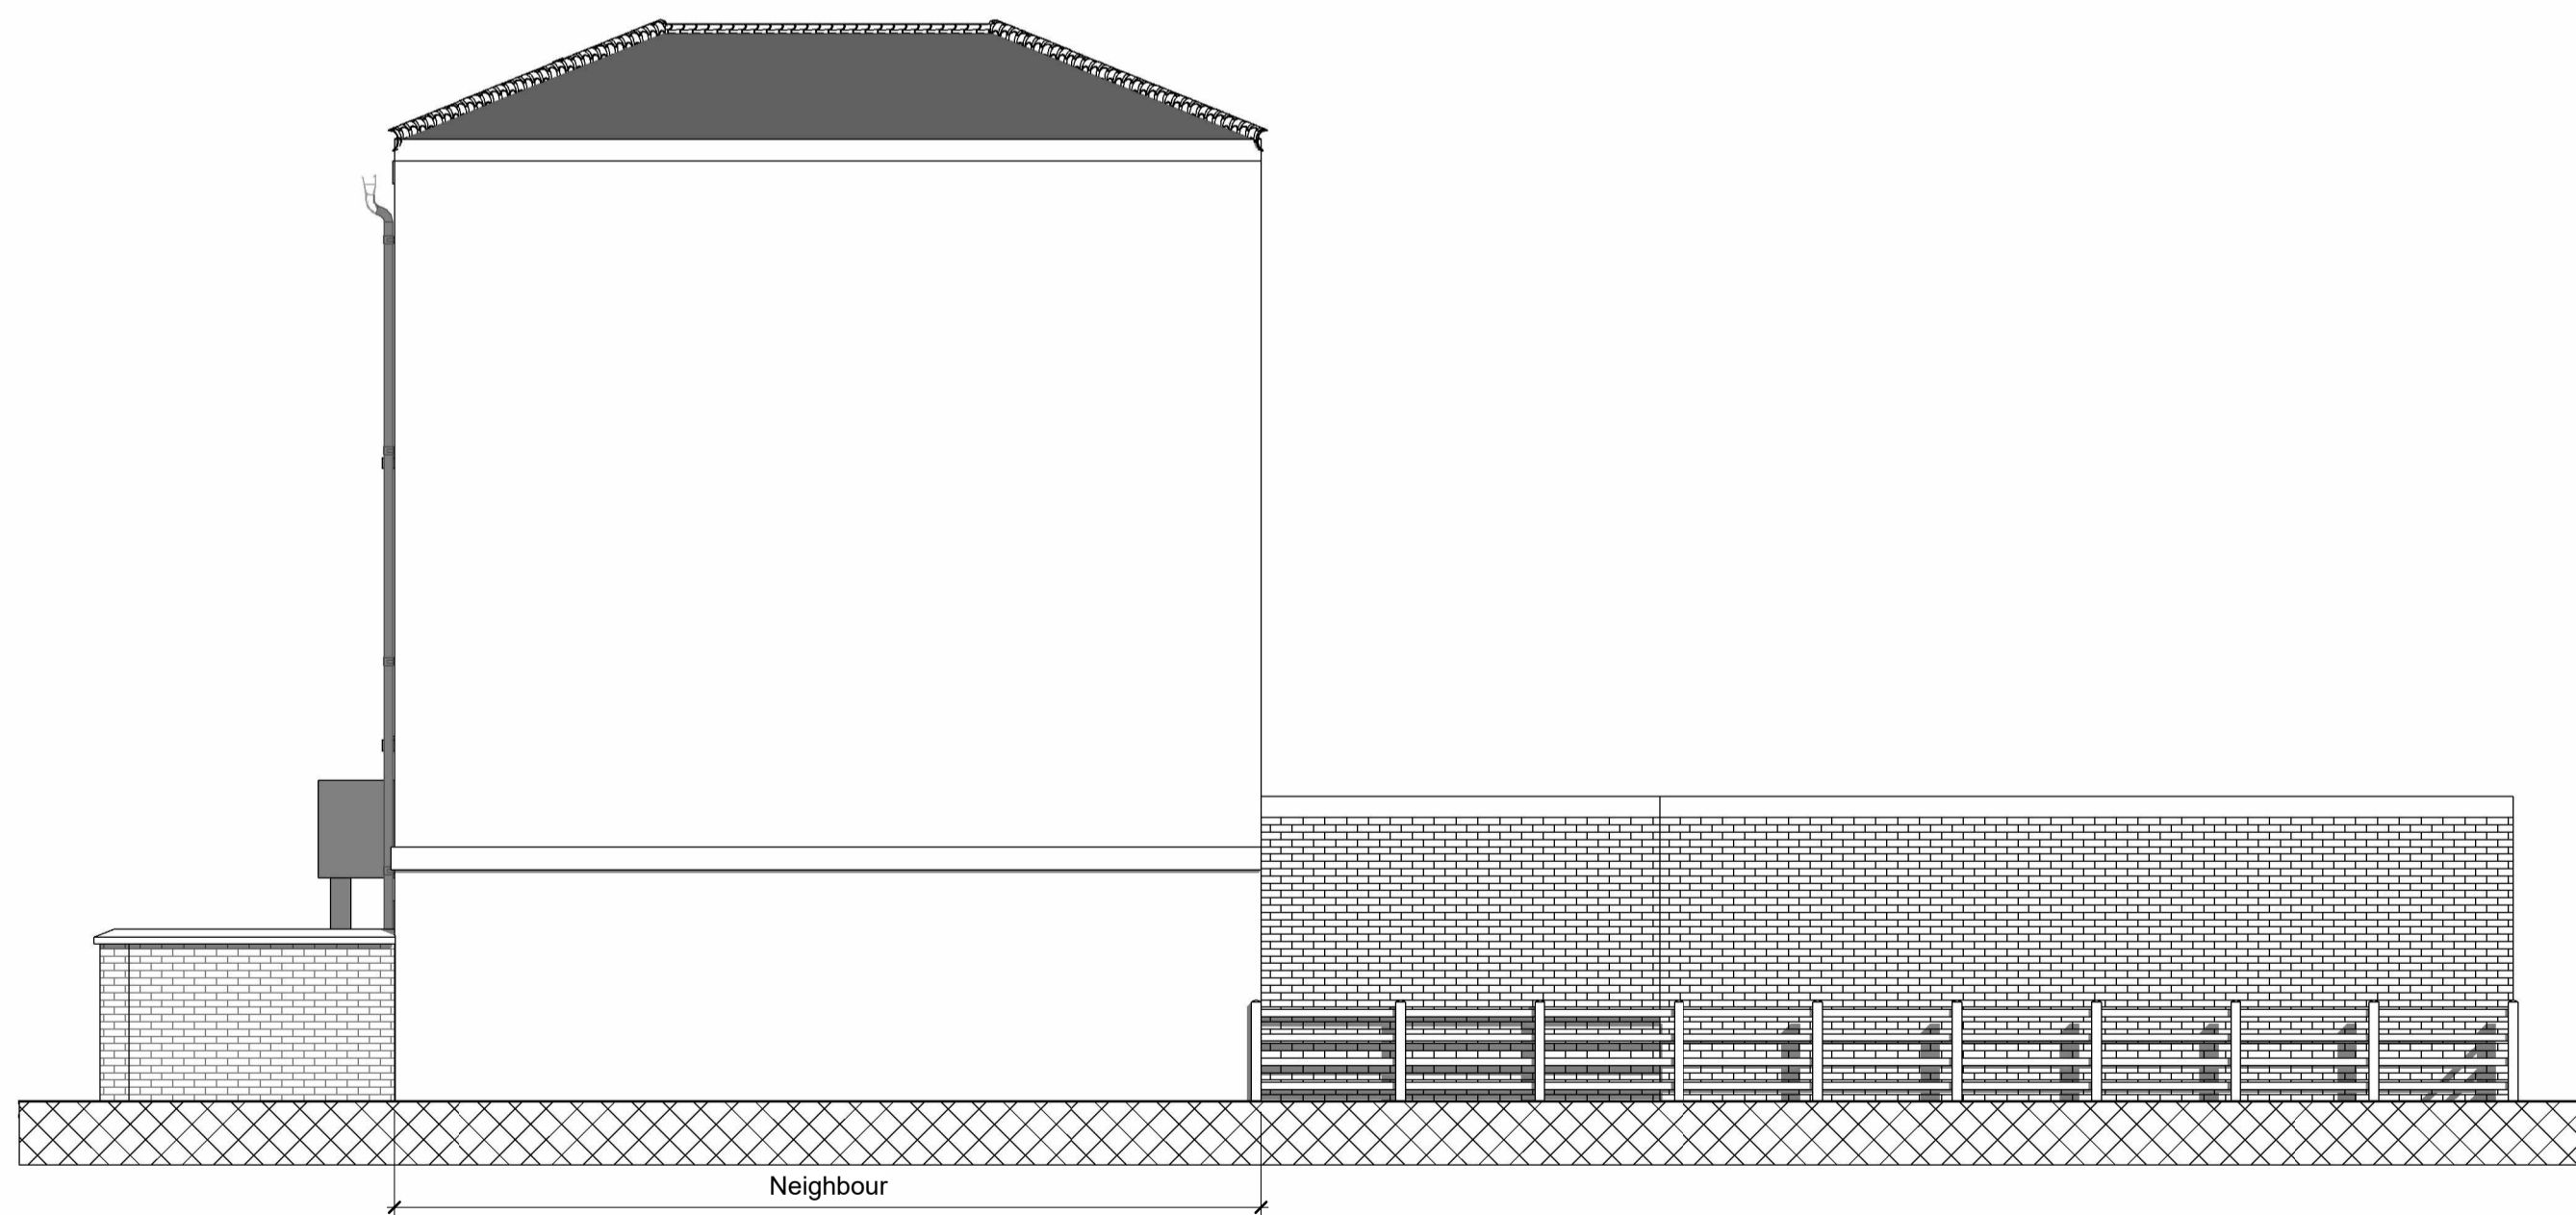


Proposed Side Elevation 1
1 : 75

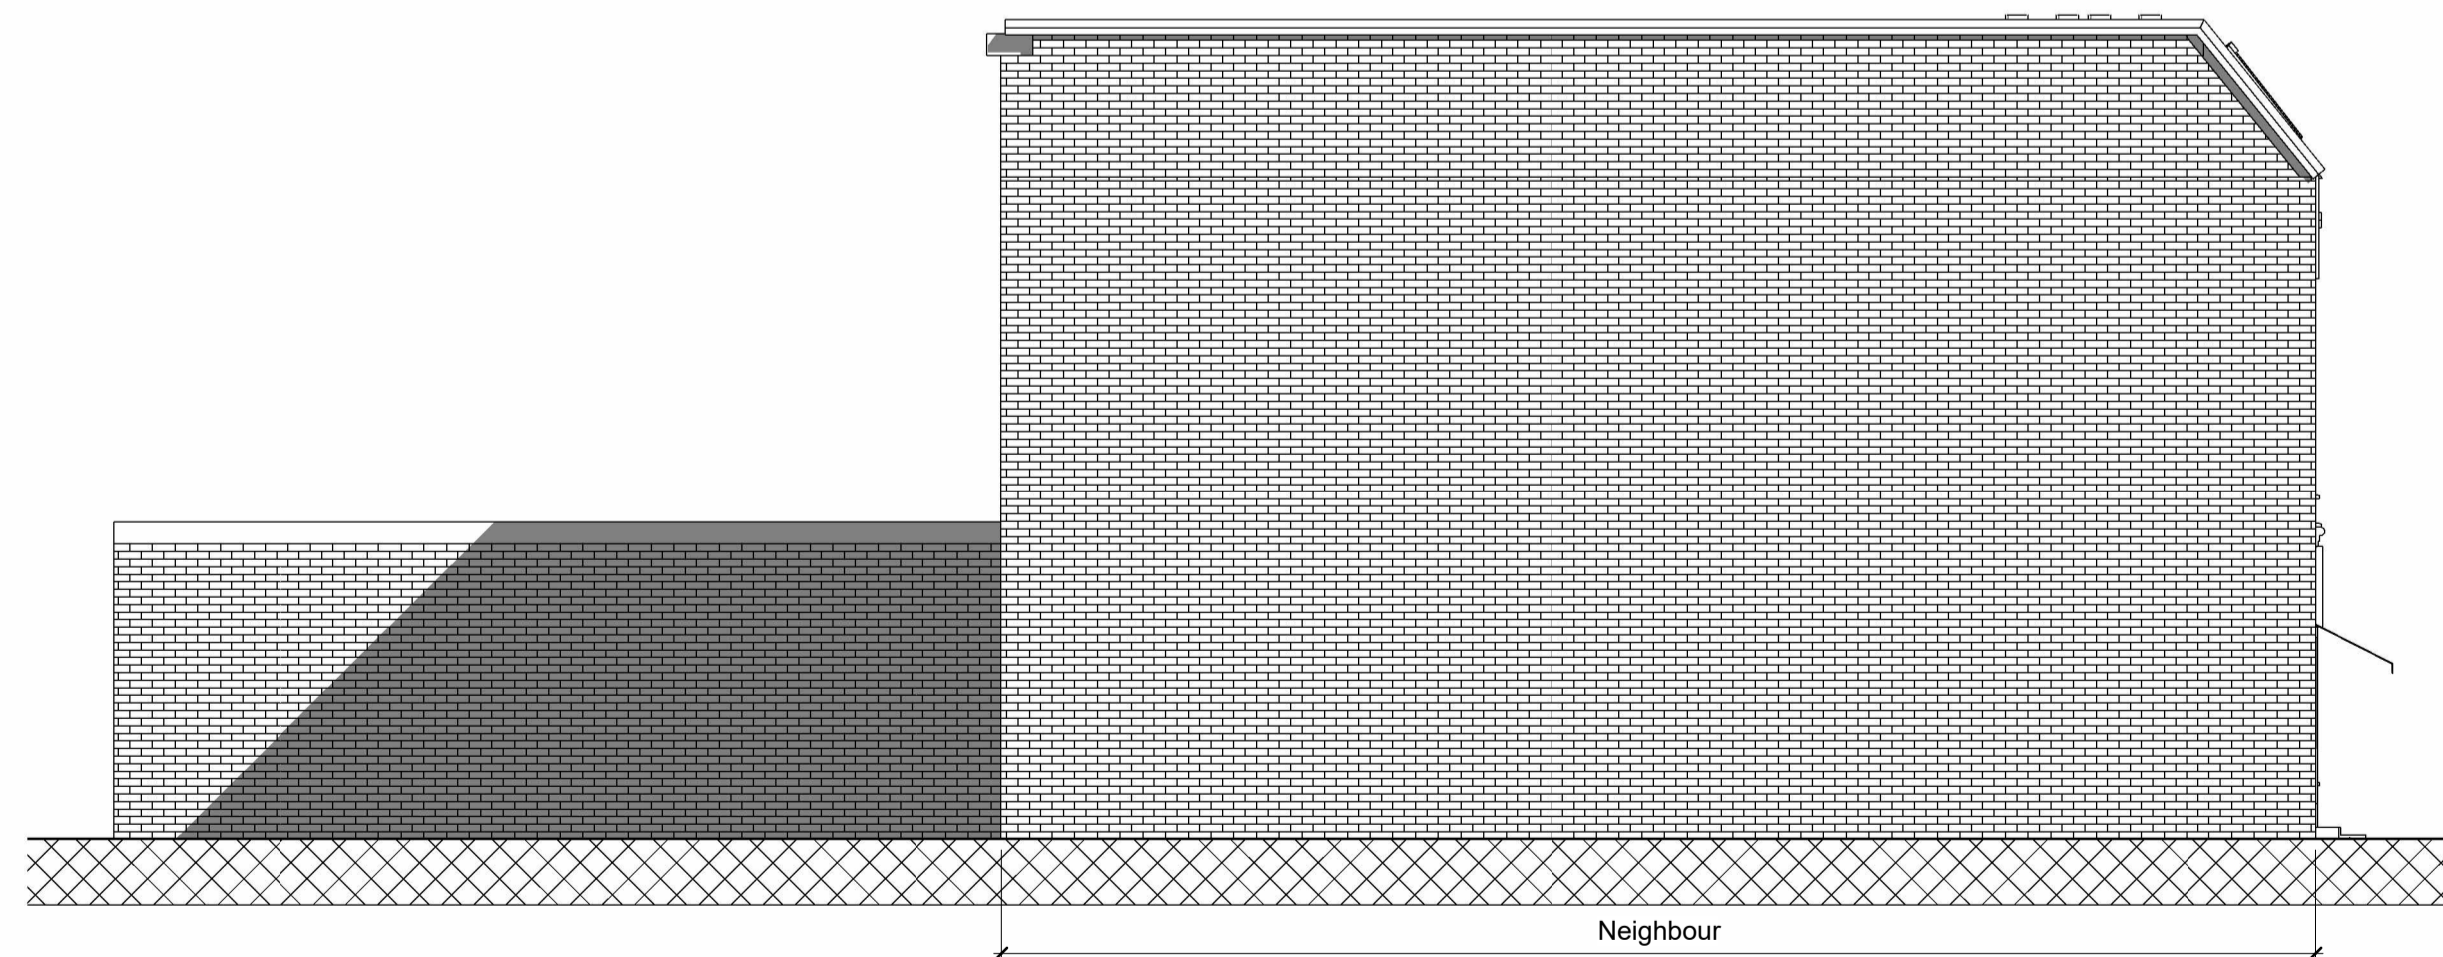

Proposed Side Elevation 2
1 : 75

Elevations
remain
unchanged

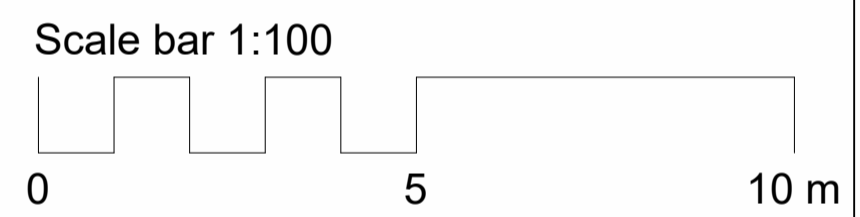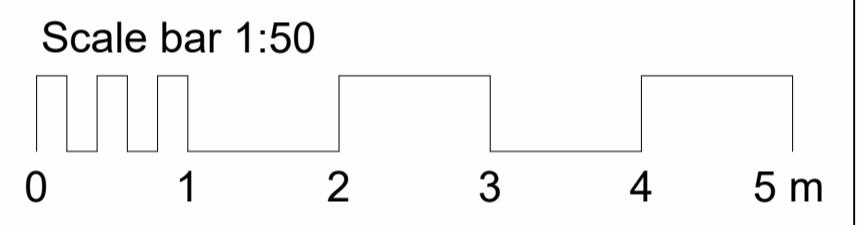

PLANNING

| Rev | Description | Issued | Dwn | Chk |
|-----|-------------|------------|-----|-----|
| A | Updated | 24.11.2024 | | |

Client
AK Assets Abdul Kayum
Project
7 Mansfield Road NW3 2JD

Drawing
Proposed Elevations & Section
Change of Use to 2 Flats

| Scale | Date | AP | US |
|-----------------|---------|----|----|
| As indicated@A1 | Nov '24 | | |



RESI | PLAN

Resi-Plan
London, 128 City Road, EC1V 2NX
Email: admin@resi-plan.co.uk

| Scale | Date | AP | US | Rev. No. |
|-------|------|----|----|----------|
| V0003 | 03 | 31 | A | |