




EXISTING WINDOW PLAN

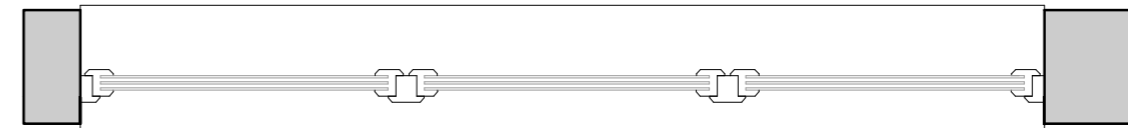


PROPOSED WINDOW PLAN

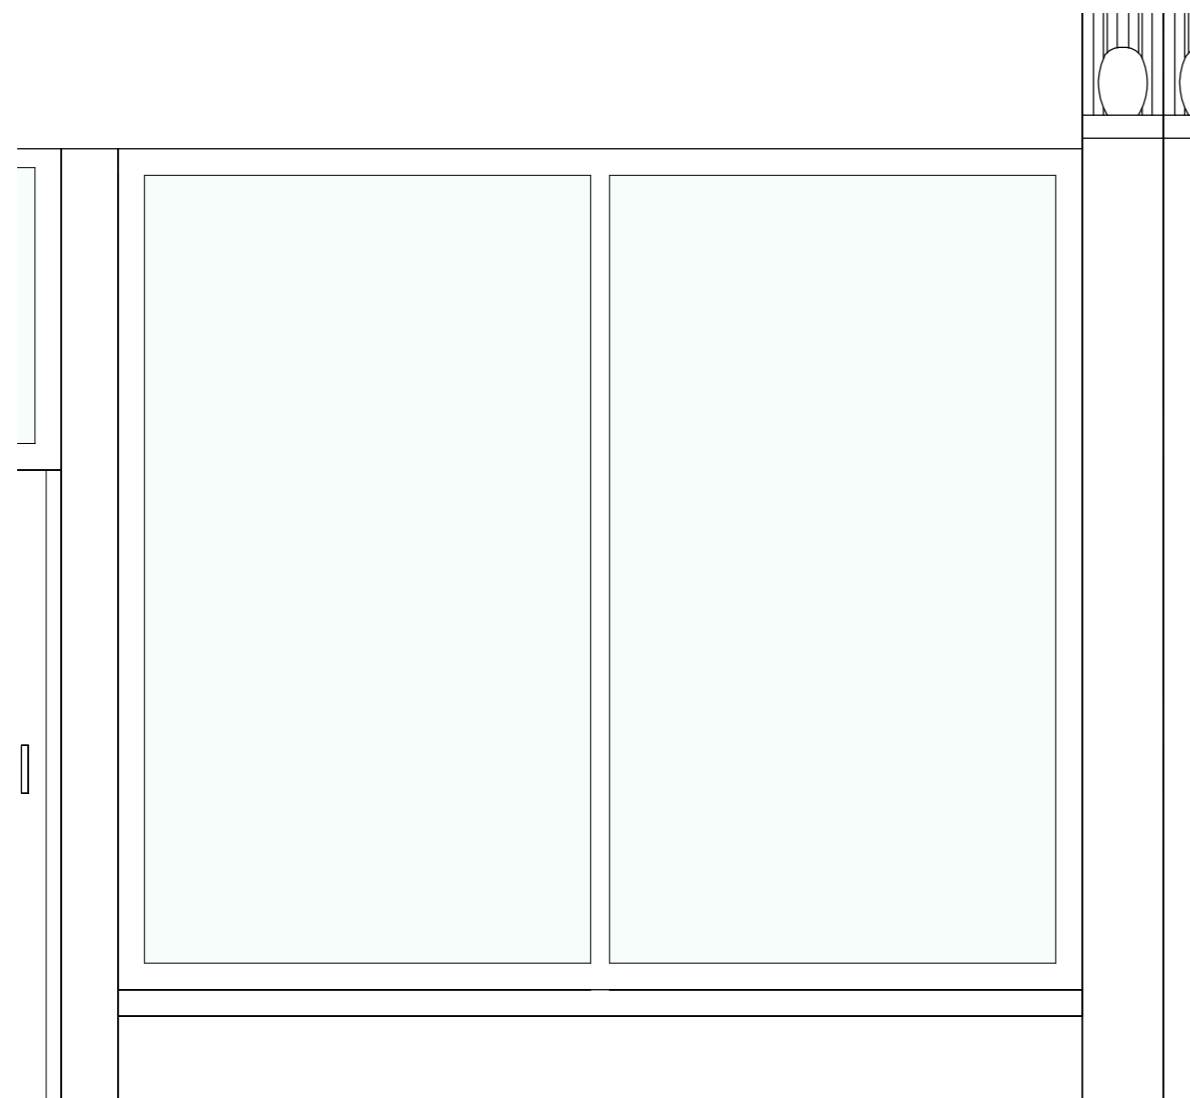


EXISTING WINDOW ELEVATION

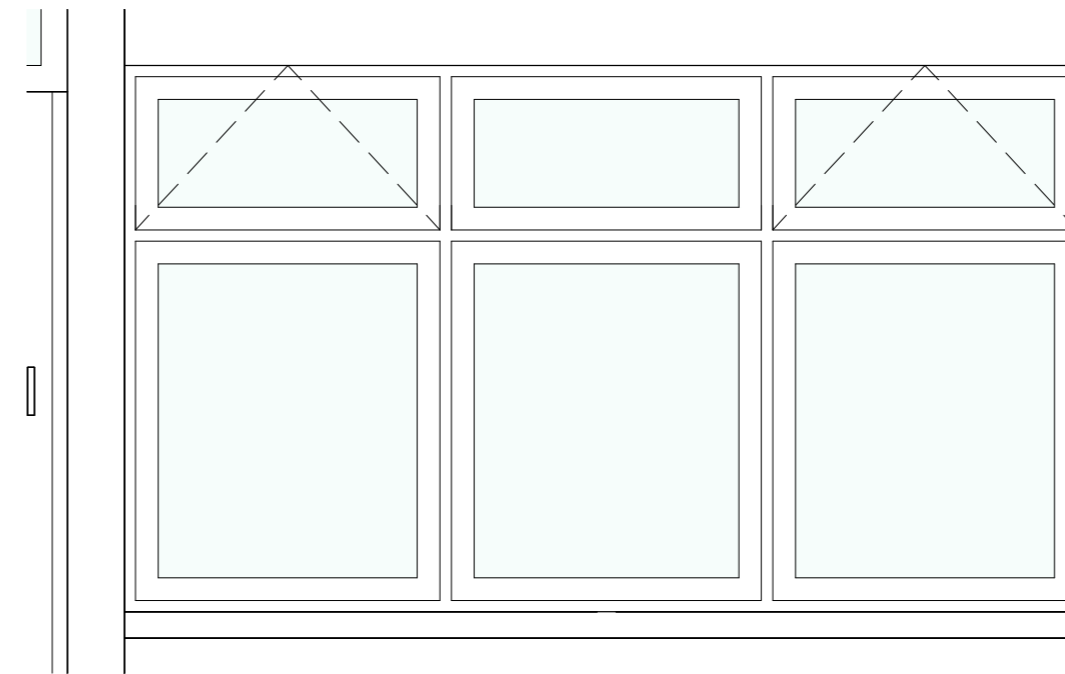

PROPOSED WINDOW ELEVATION

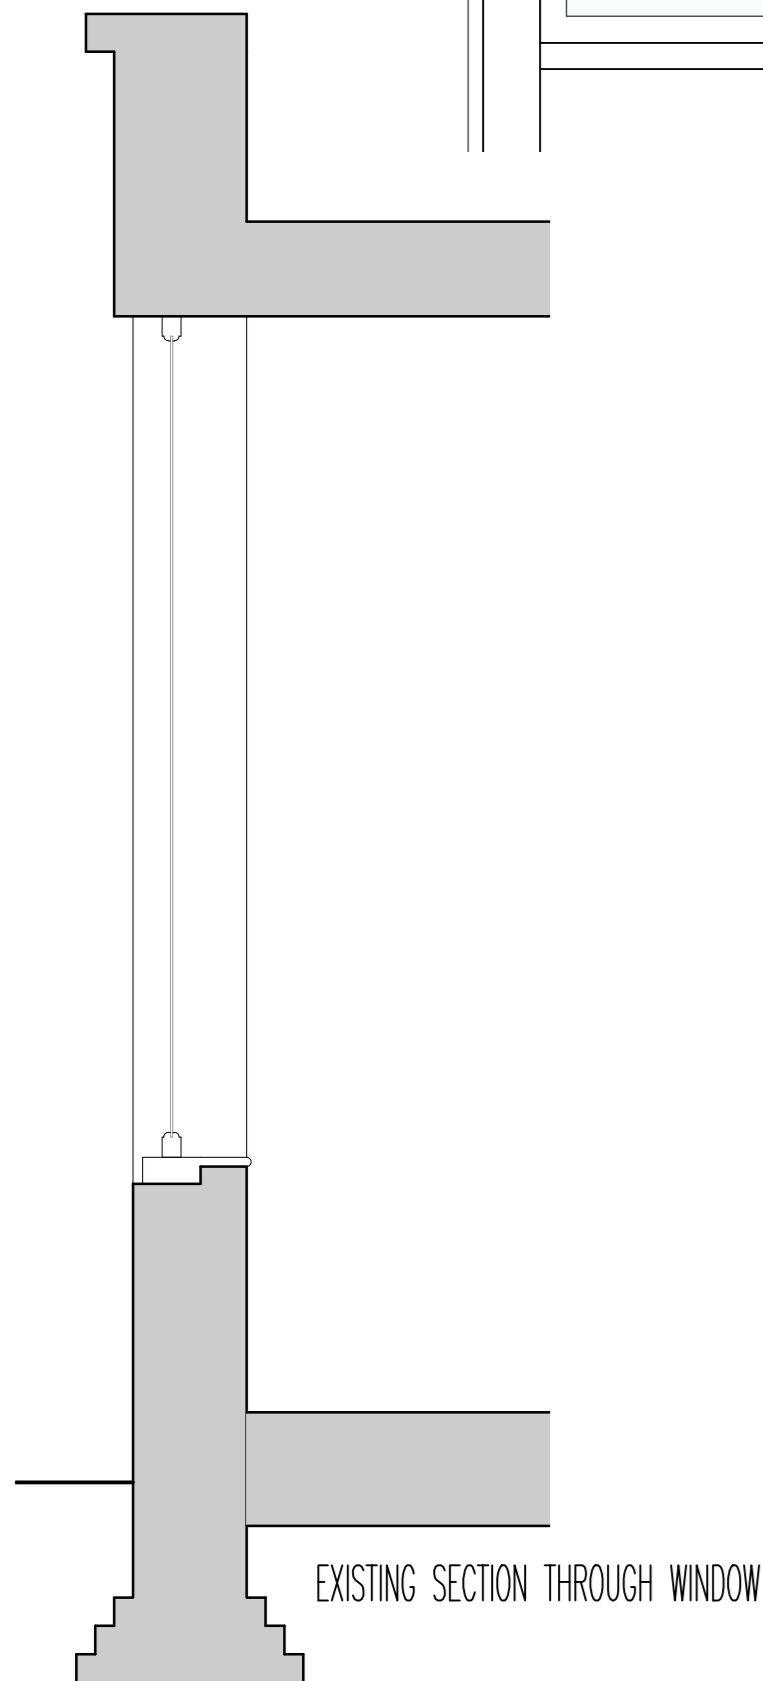

EXISTING SECTION THROUGH WINDOW

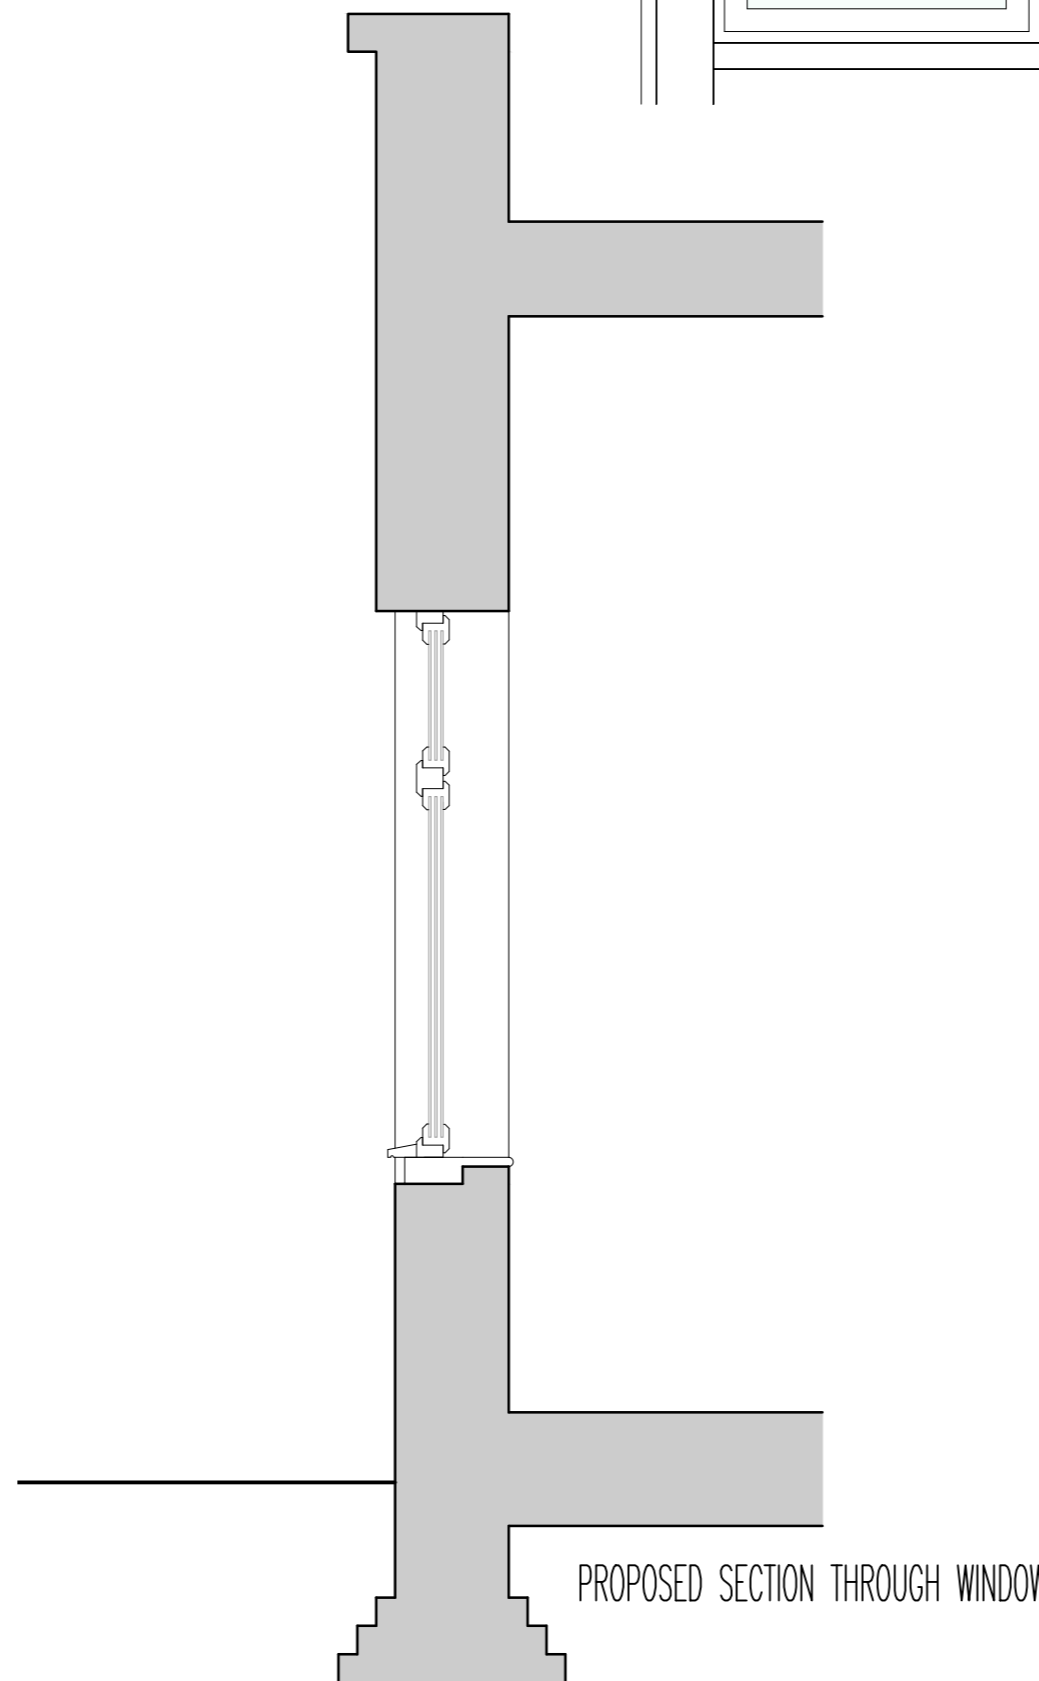

PROPOSED SECTION THROUGH WINDOW


notes

Any discrepancies in dimensions or detail to be reported to the architect immediately. This drawing is to be read in conjunction with all relevant architectural, structural and services drawings.

This drawing remains the copyright of Robert Savage Associates and may not be copied or used without their prior consent

Building Regulations

This drawing and accompanying details has been prepared to comply with the relevant Building Regulations. This practice is not involved in the construction nor on site inspections. Compliance with the Building Regulations is the responsibility of the client and approved Building Control officer.

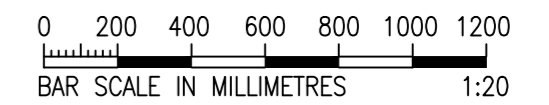

revisions:

FOR PLANNING PURPOSES ONLY

client

Ms SHALINI AUJLA
project

163 MALDEN ROAD
LONDON NW5 4HT

title
EXISTING & PROPOSED SECTION THROUGH FRONTAGE
EXISTING & PROPOSED TYPICAL WINDOW DETAILS

scale 1:20 date DEC 2024 drg. no. 10646/TP/02

Robert Savage & Associates
architects designers structural engineers
11 Eton Garages, Lancaster Grove, Belsize Park, London NW3 4PE Telephone: 07968 821826 Email: office@rsa.me.uk