



WINDOW A

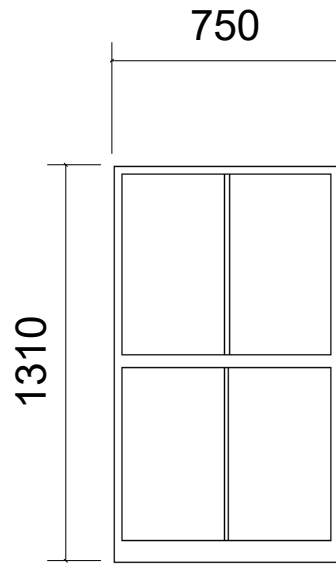


WINDOW B

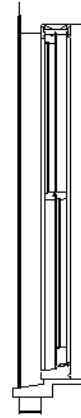

SASH
WINDOW
SECTION



WINDOW PLAN

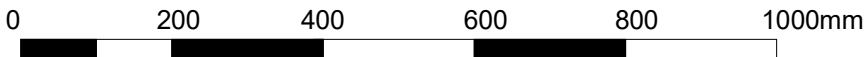

VISUAL SCALE 1:25@A4



office@mkcreative.me.uk
22 Micklefield Way
Borehamwood
WD6 4LG

Client:
Linda Felton

Project:
Flat B, 174 Broadhurst Gardens

Drawing:
EXISTING SASH WINDOWS

Scale: A4@ 1 : 25

Date: 18.11.2024

Status: FOR PLANNING

Drawing No.
FLAT B - 005

Rev.
A1