



PROPOSED FASCIA BOARD
SCALE (1:20 @ A1)

Edging Band
10mm thick metal edging band around in dark grey (RAL 7024)

Fascia Panel
Recessed textured background panel in dark grey (RAL 7024)

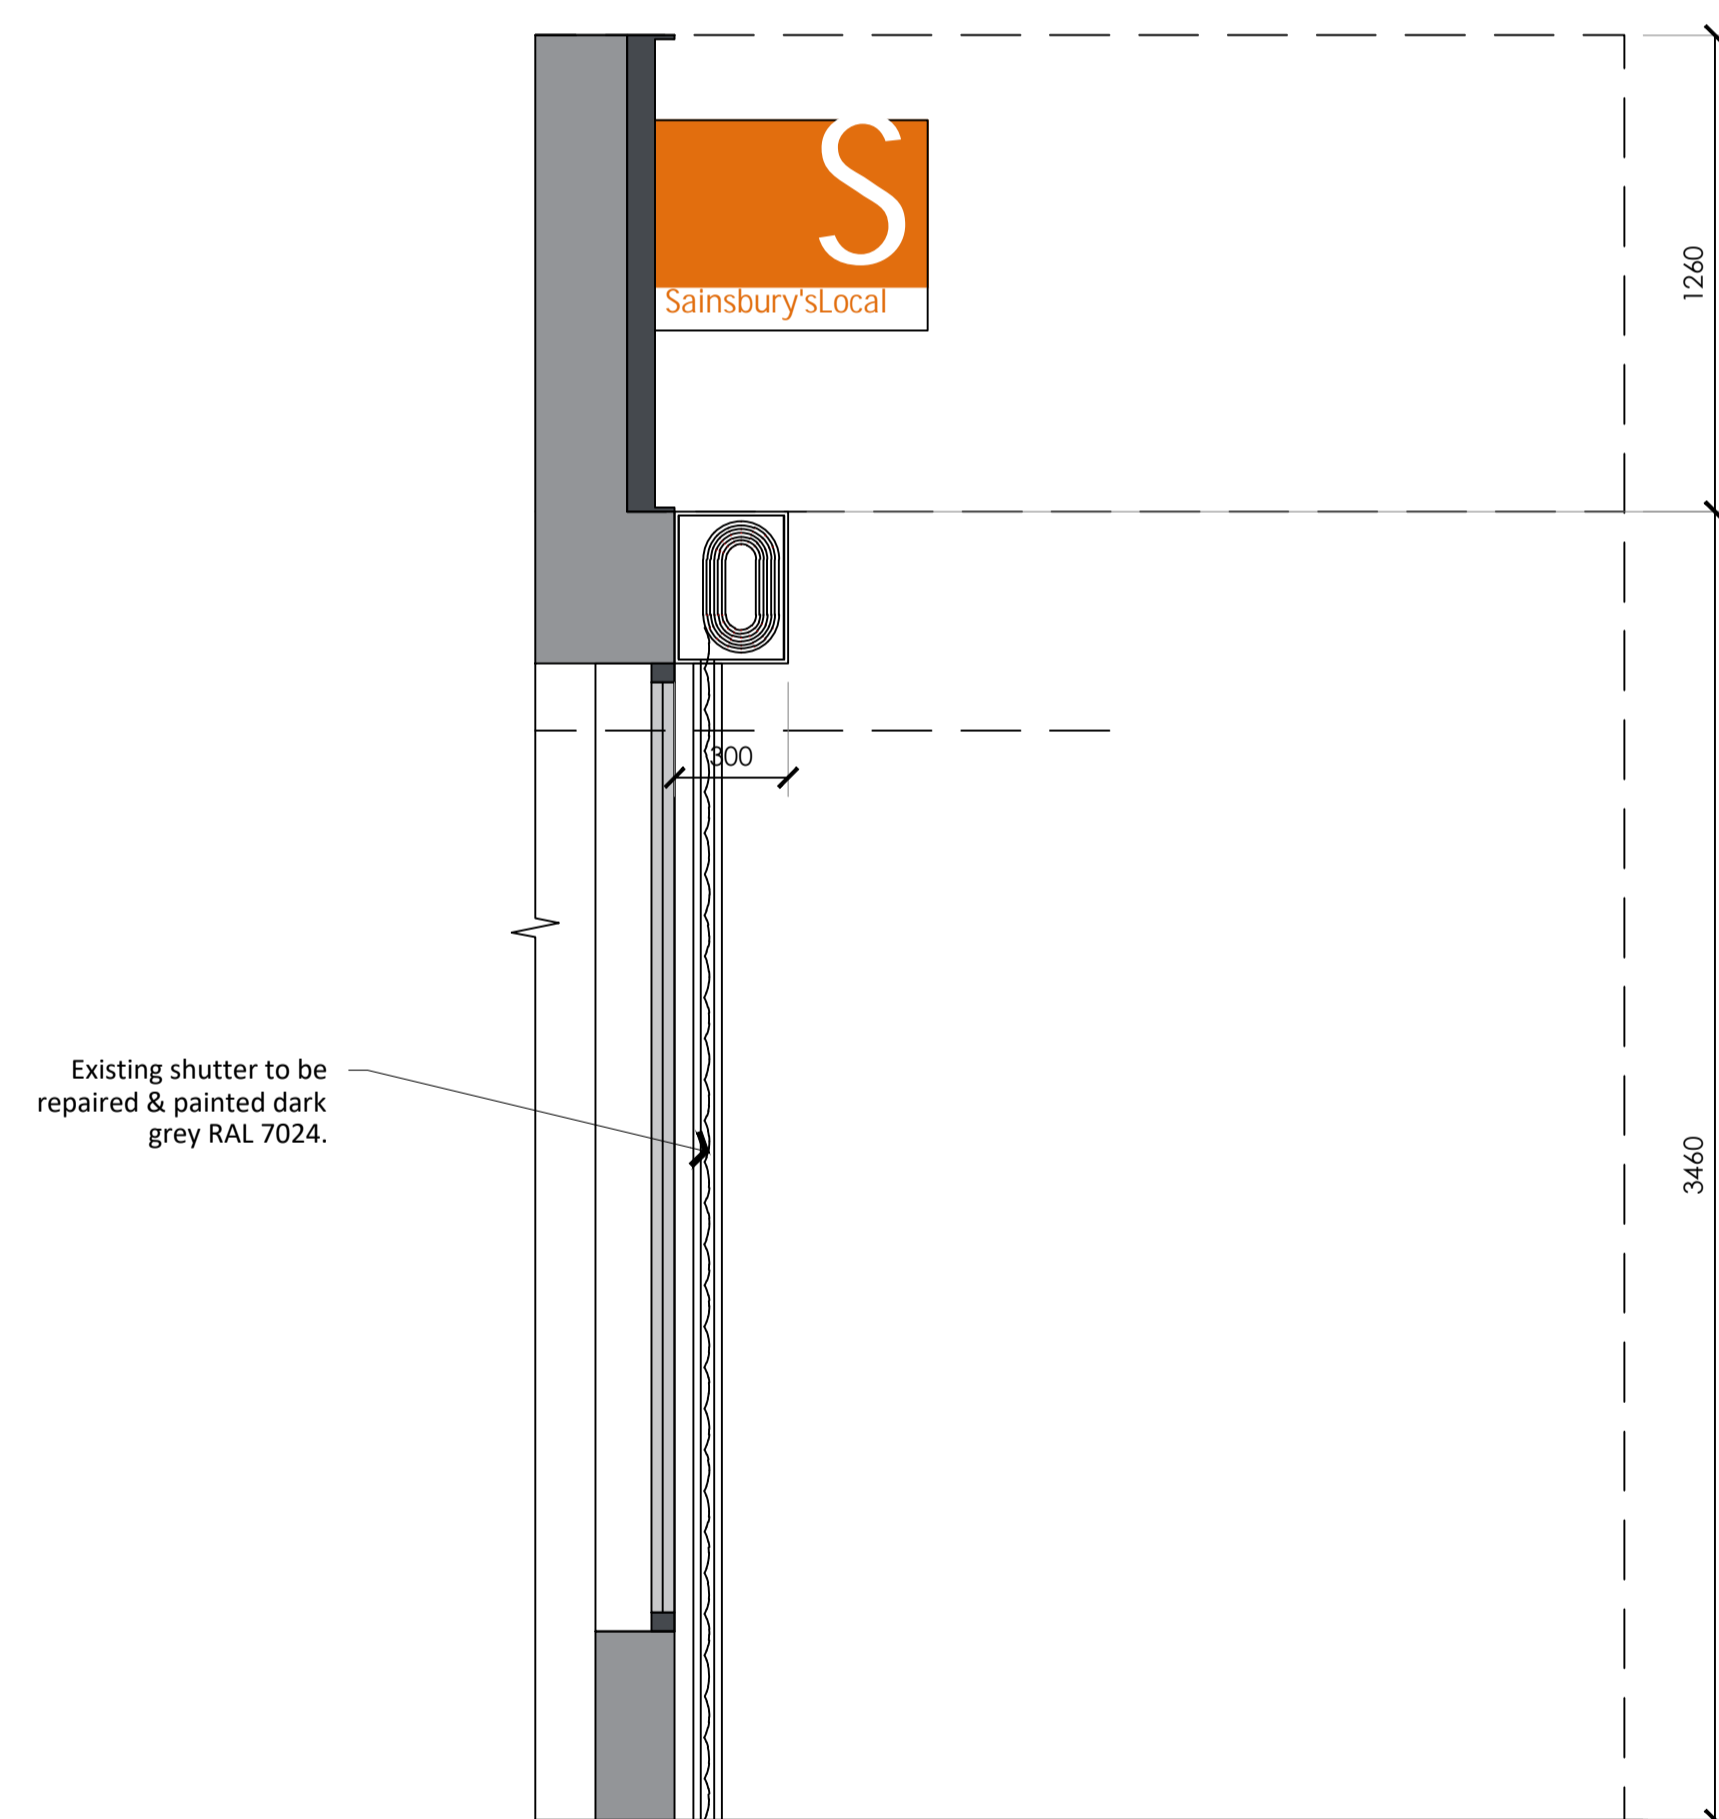

PROPOSED SHOPFRONT SECTION
SCALE (1:20 @ A1)

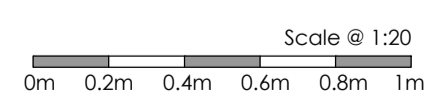

Project Status : PLANNING

Client : Fit Out UK
Project : SSL Kentish Town Local, Awning Planning Application, 329-333 Kentish Town Road, London, NW5 2TJ.
Drawing Title : Proposed Shopfront Details

Project : 24-150-BCR_J
Rev : B
Date : 15.11.2024
Scale : 1:20
Dwn : CL
Ckd : RJA

Dwg No. : ZZ-DR-A-PL14
Rev : B
Date : 15.11.2024
Scale : 1:20
Dwn : CL
Ckd : RJA

bcr·infinite architects
www.bcr-infinitearchitects.co.uk
e: studio@bcr-infinitearchitects.co.uk
Cambridge: Bury St Edmunds:
1 Wellington street IP53 1UZ
CB1 1HW T 01223 366717

RIBA Chartered Practice

Revision History :		Date :	Dwn :
Rev.	Description		
A	FIRST ISSUE	15.11.2024	CL
B	AWNING REMOVED	26.11.2024	SB

The Contractor is to check and verify all dimensions on site before starting work and report any omissions or errors.
This drawing is to be read in conjunction with all relevant consultants and specialists drawings.
This drawing is copyright
This drawing is issued for the sole and exclusive use of the named recipient. Distribution to any third party is on the strict understanding that no liability is accepted by bcr·infinite architects for any discrepancies, errors or omissions that may be present, and no guarantee is offered as to the accuracy of information shown.

F:\07_Projects\1.2024\Projects\24-150-SSL\Kentish Town Local\BIS Scheme\02 Drawings & Deliverables\04 Planning\24-150-SSL Kentish Town BIS Awning Planning Drawings.dwg