



21 Proposed Haverstock Hill Elevation
Scale: 1:25@A1

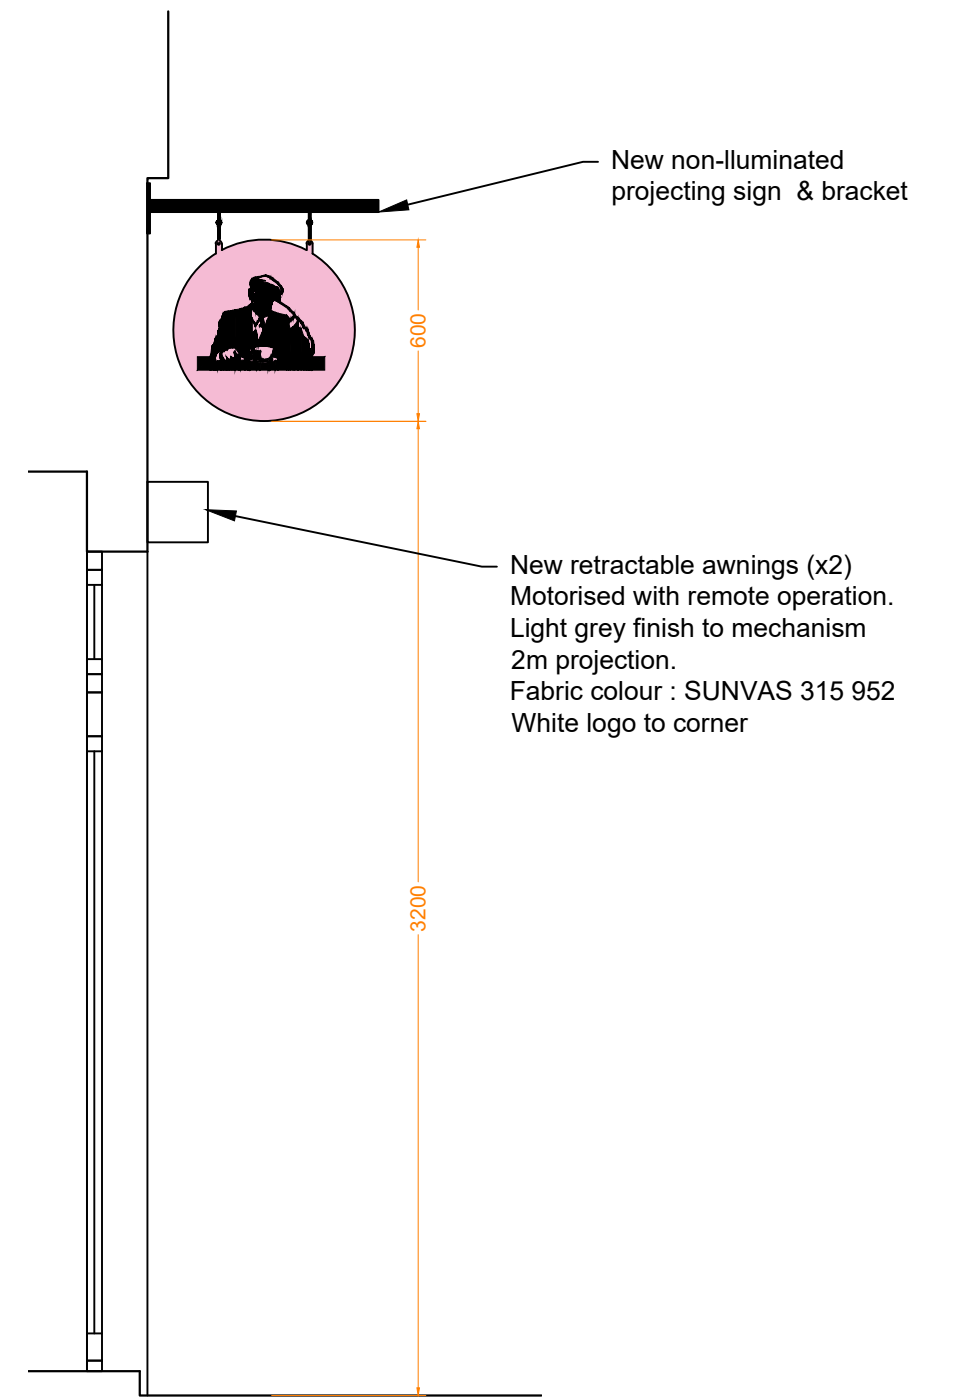

21 Proposed Haverstock Hill Section
Scale: 1:25@A1

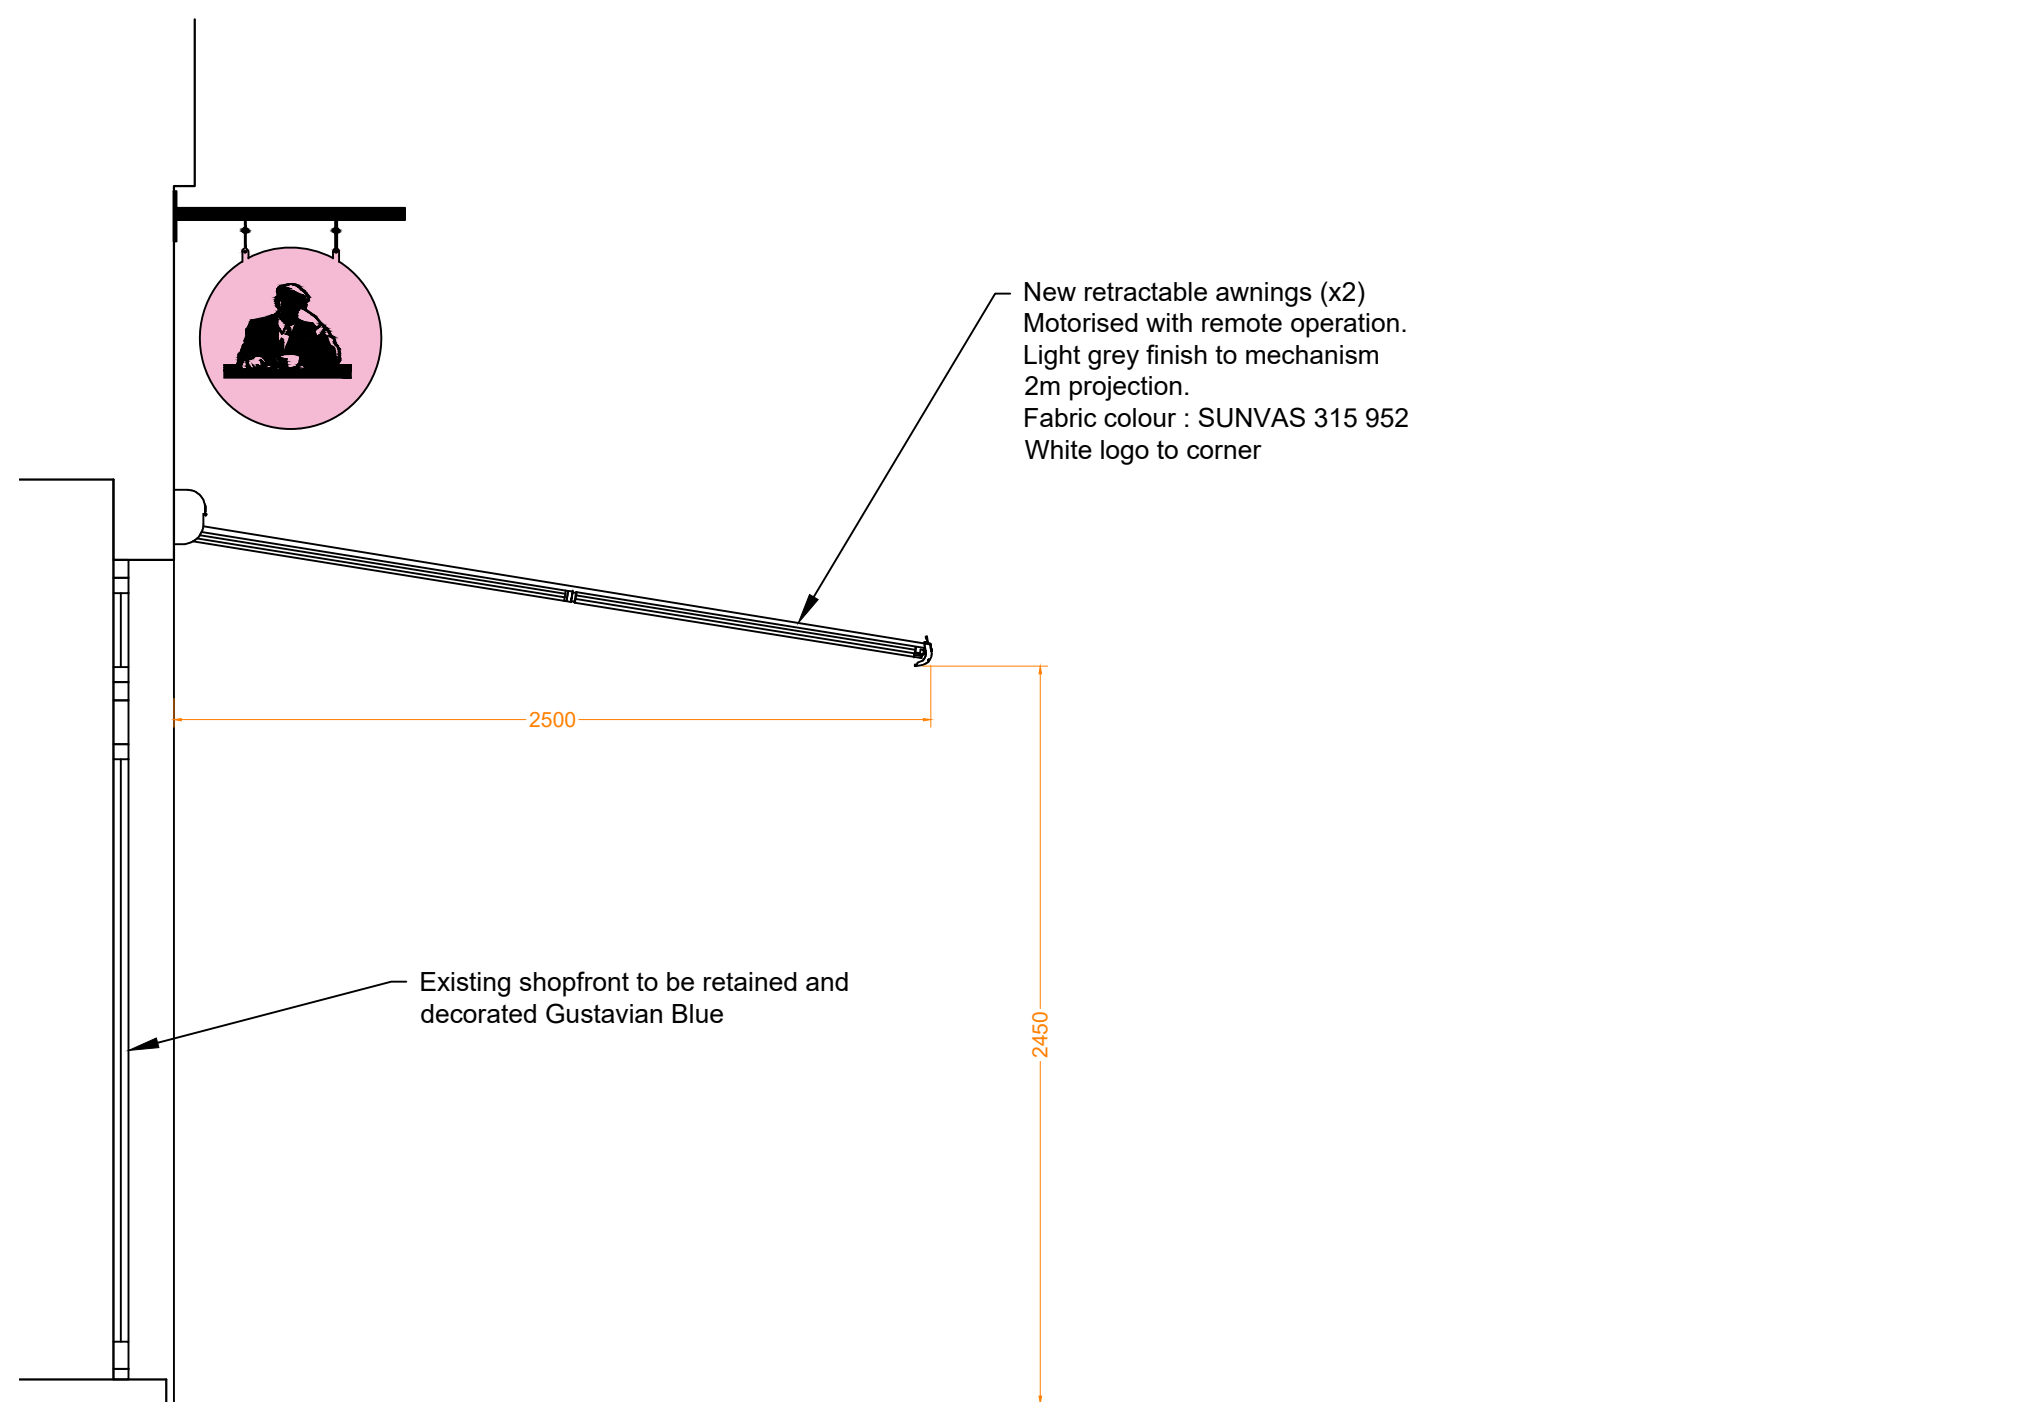

21 Proposed Haverstock Hill Section | Showing Awning Open
Scale: 1:25@A1

Paint		
T123 Gustavia Blue	Use	Shop Front Sashwork
	Supplier	Contractors choice
	Colour	NCS S 3010-B
	Sheeb	40 % / Semi Gloss
	Type	Exterior Grade

REVISION	DATE	DETAILS
PROJECT		
Belsize Park		
JOE & THE JUICE		
FLOOR		
External		
DRAWING TITLE		
Haverstock Hill Proposed Elevation		
SCALE 1:50	PAPER SIZE A1	
DRAWING NUMBER 6996-21	REVISION B	
DRAWN BY SE	DATE Jan 23	
STATUS L1	designtime Tel: +44 (0)113 244 2002 adl@designtime.com 2-Work, 7 Coffer Mill www.designtime.uk.com Tileyard North, WFT 1 5PY	