




As Proposed Section DD

Existing slab retained and overlaid with insulation and underfloor heating

Legend

Assumed Boundary

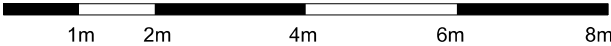

1. This drawing is not for construction.
2. This drawing is copyright of the architect.

Drawing Status: Planning	
Revision	Date
• Planning Issue	30.04.24
A Planning Issue	02.09.24

prewett
bizley
architects

118a London Wall London EC2Y 5JA 020 7256 2195
rp@prewettbizley.com www.prewettbizley.com

Project
16 Swain's Lane
London N6 6QS

Drawing		
As Proposed Section DD		
Scale 1:100 @ A3 1:50 @ A1	Date July 2024	Revision A
Dwg. no. 259 PR 23		