



Floor Plan Alterations

Level 05 Plan: Consented

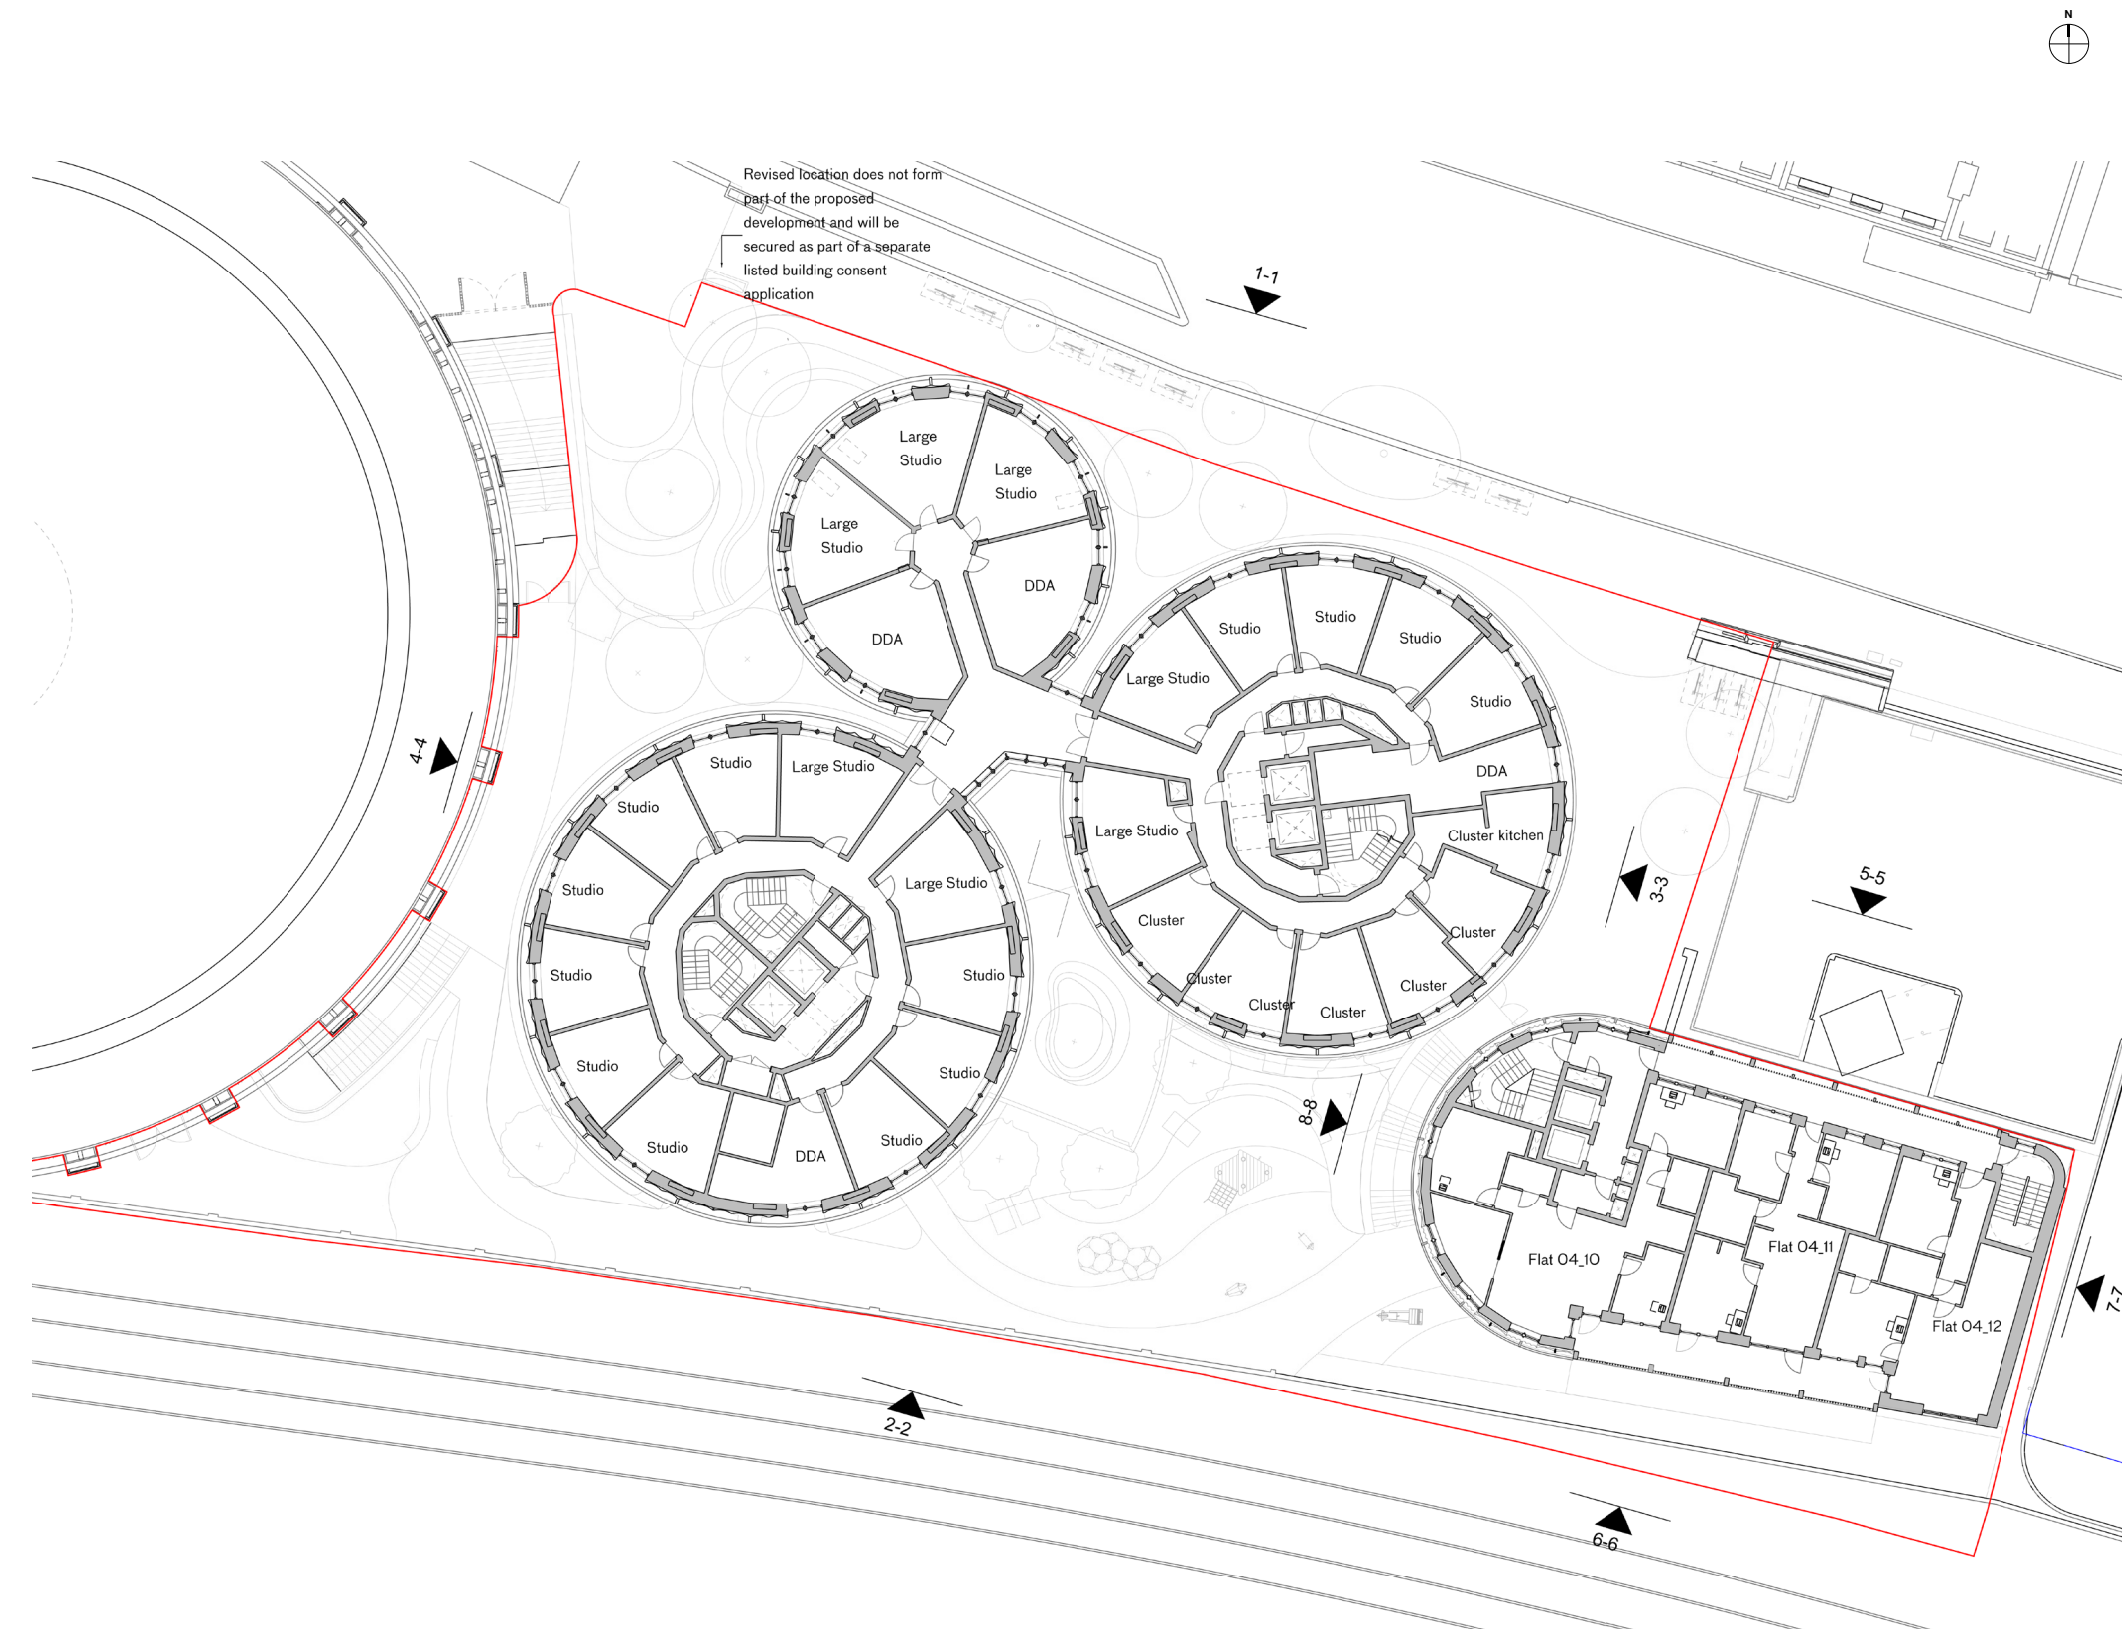


Level 05 Plan: Proposed

- 1 Flat layouts amended to suit revised core and to meet building regulations
- 2 Core re arranged for fire safety and approved document compliance
- 3 Amendments to studio layouts to suit revised fire strategy. Amendments to studios do not affect sizes.
- 4 Accessible studio numbers reduced to 10% (26 numbers)
- 5 AH lobby layout amended to improve circulation

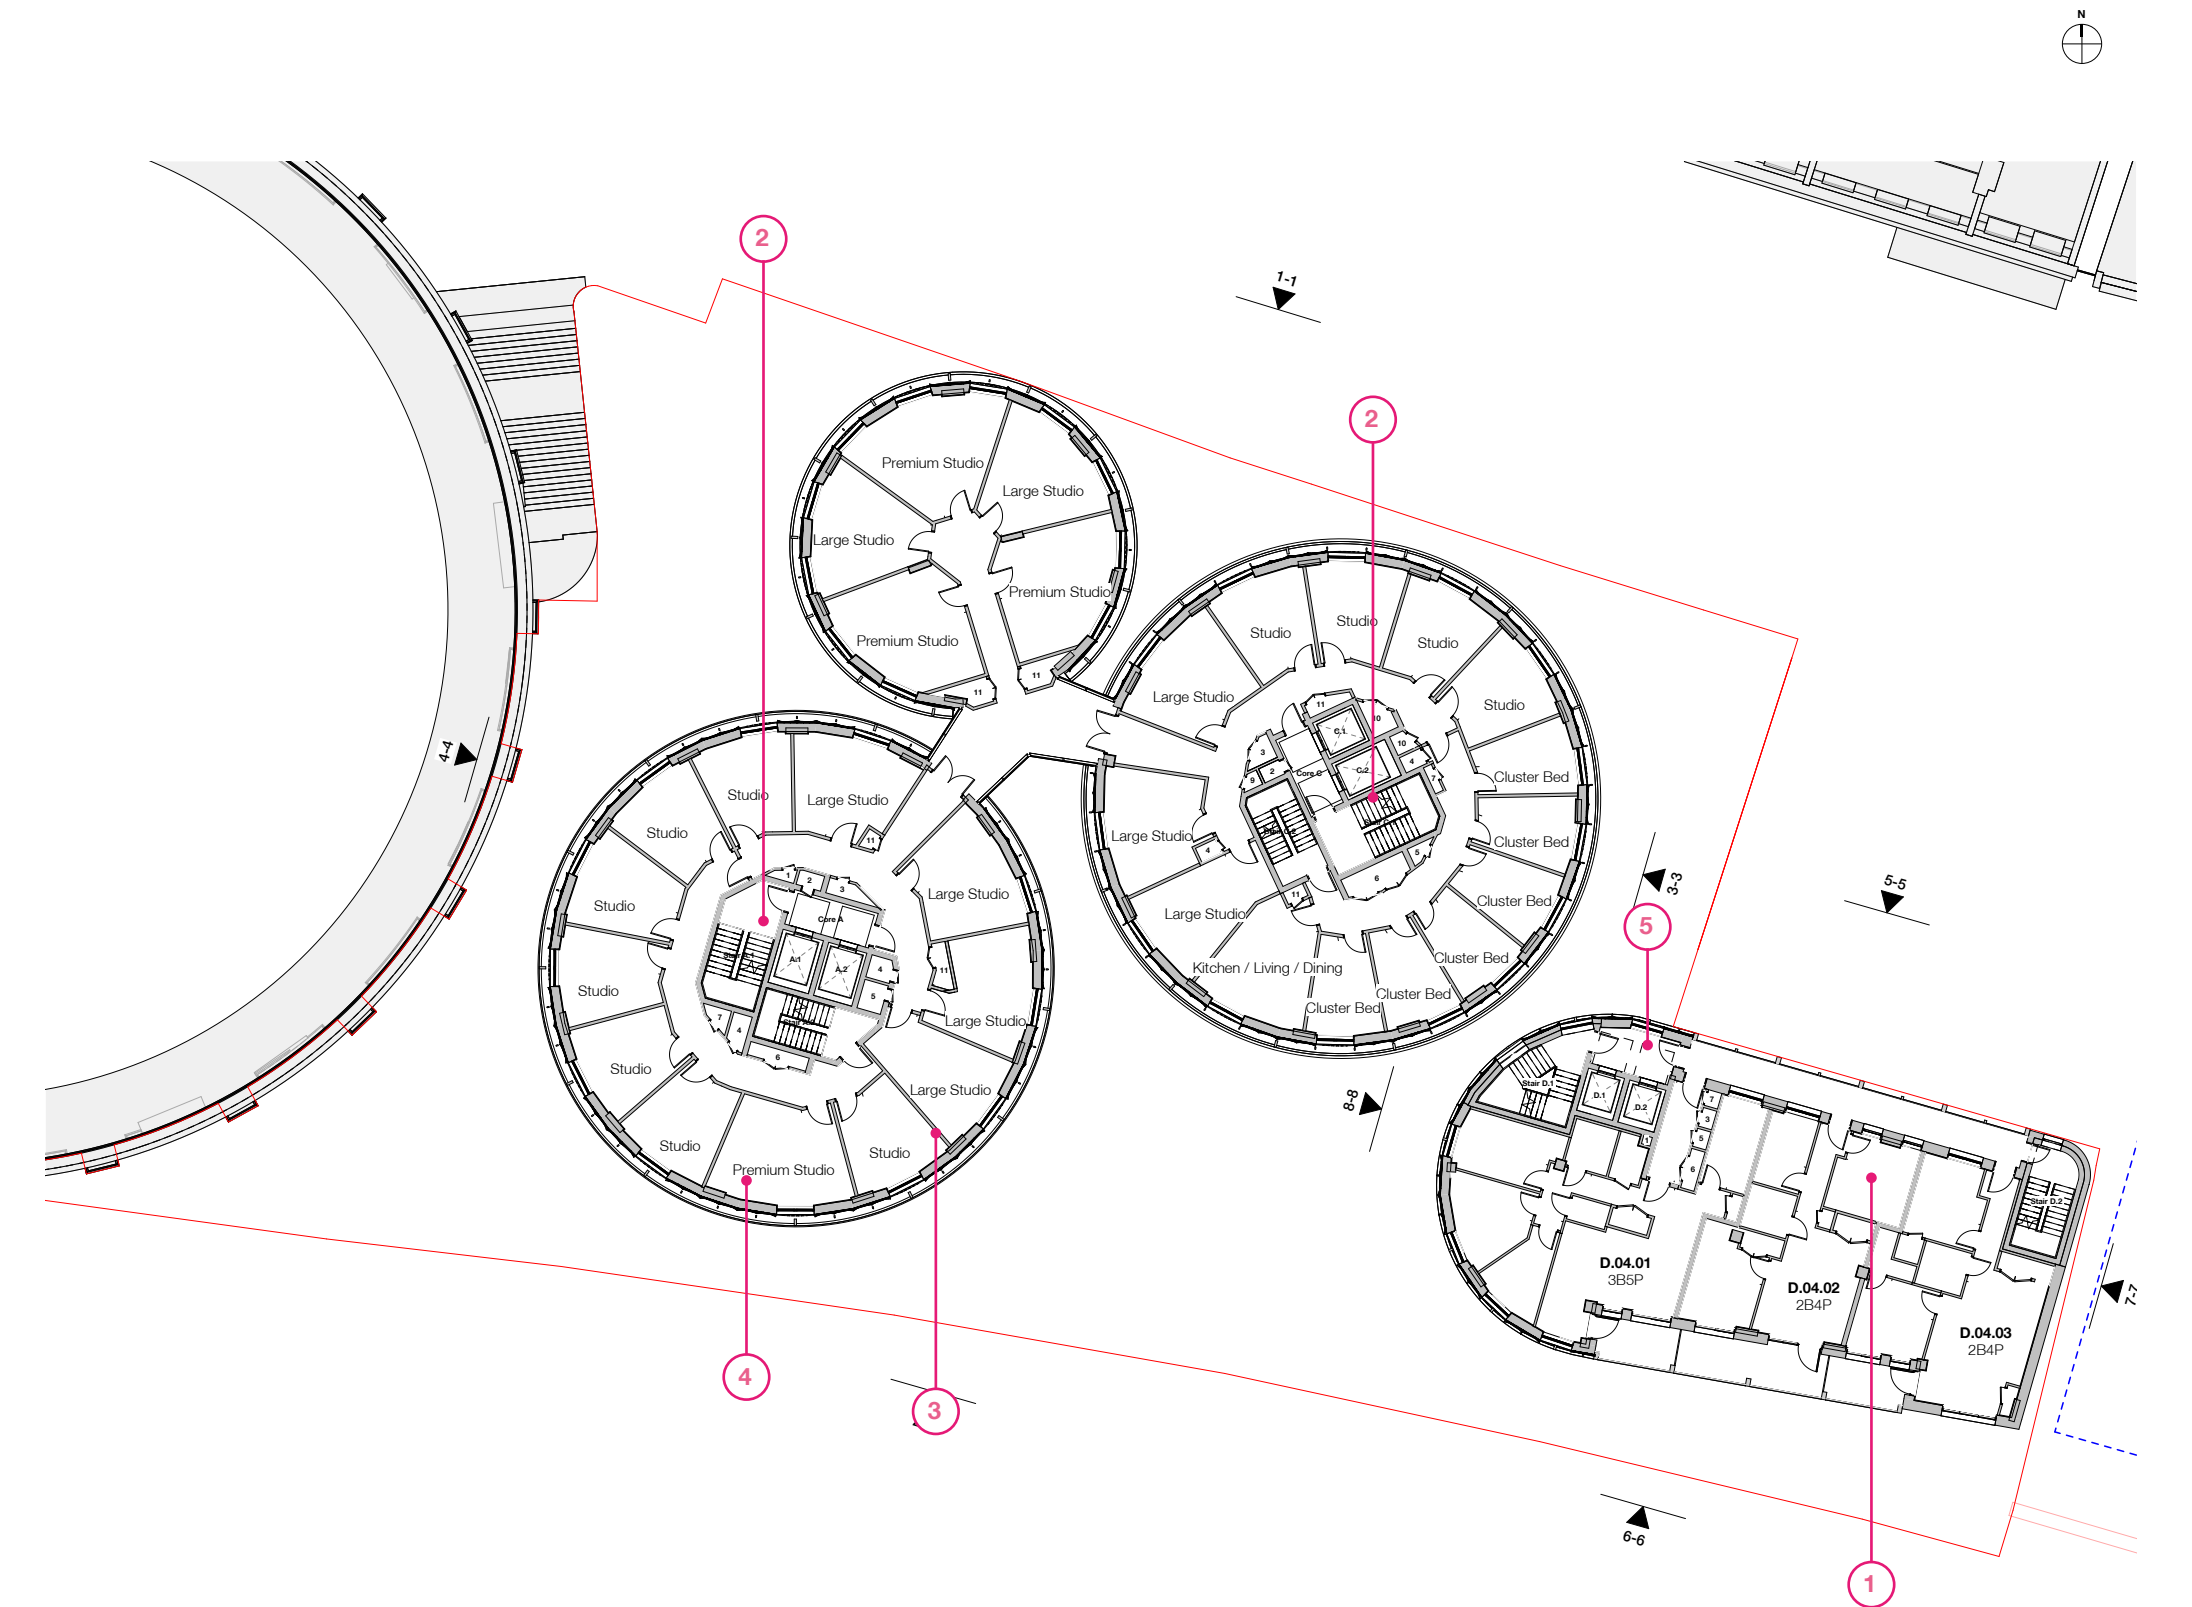

Floor Plan Alterations

Level 06 Plan: Consented

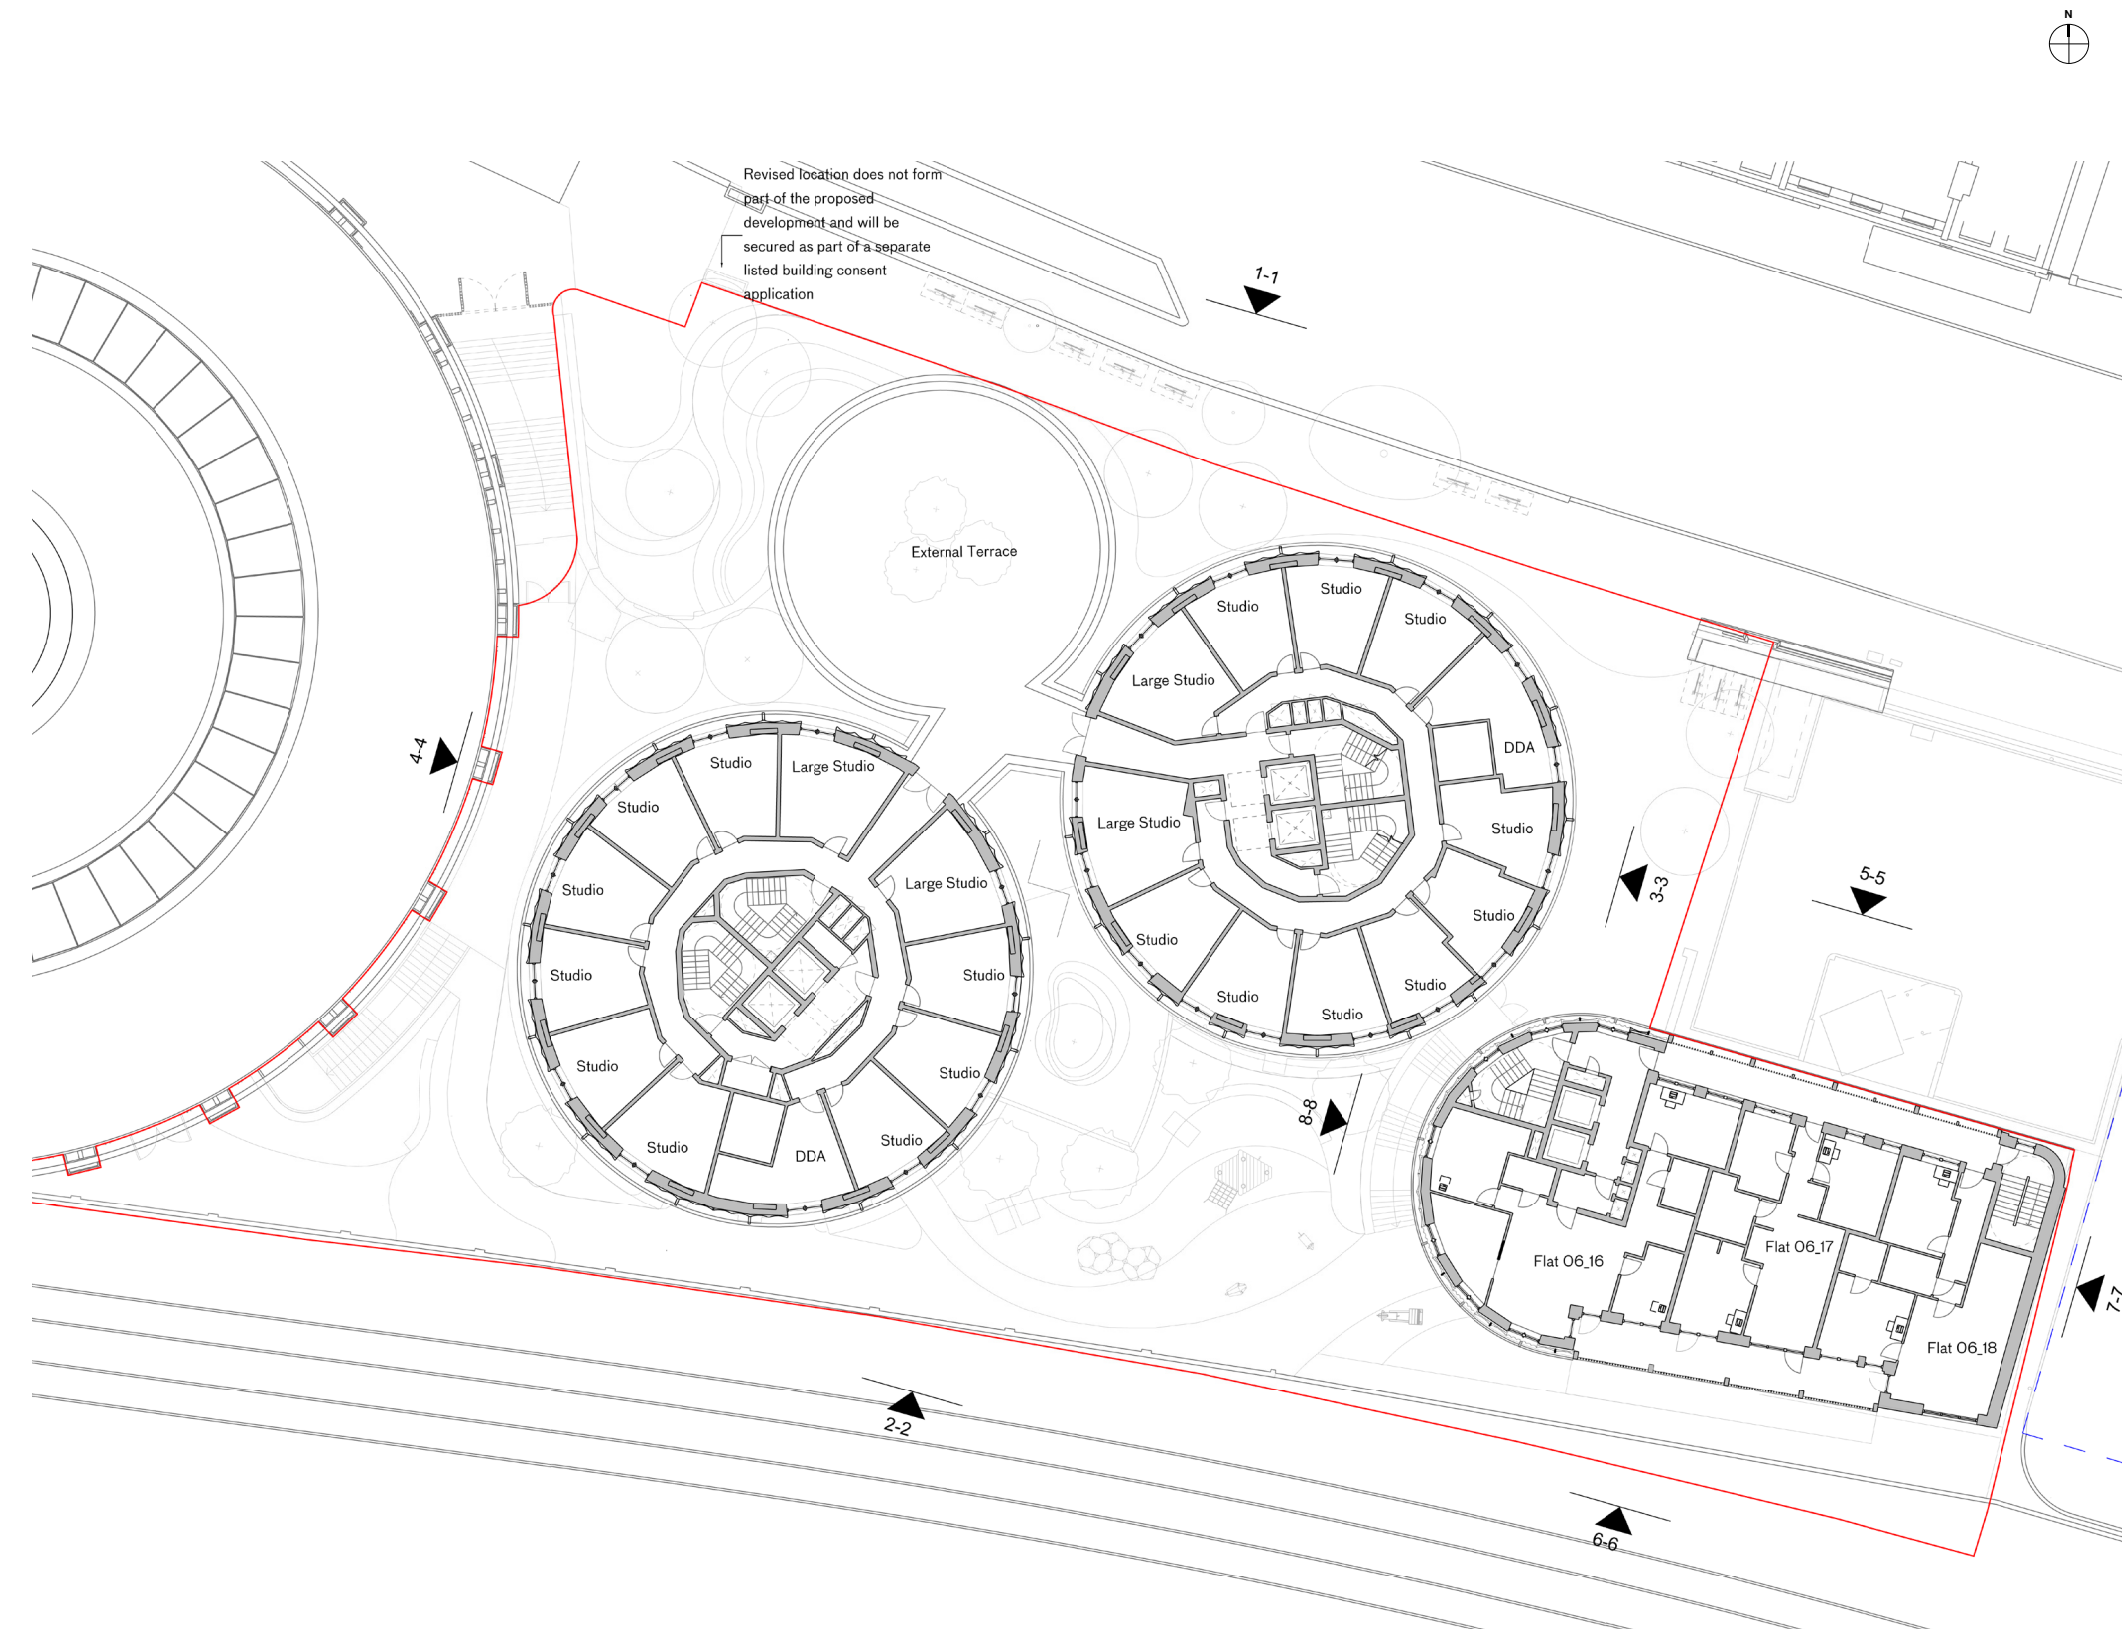

Level 06 Plan: Proposed

- 1 Flat layouts amended to suit revised core and to meet building regulations
- 2 Core re arranged for fire safety and approved document compliance
- 3 Amendments to studio layouts to suit revised fire strategy. Amendments to studios do not affect sizes.
- 4 Accessible studio numbers reduced to 10% (26 numbers)
- 5 AH lobby layout amended to improve circulation

