


RED LINE INDICATES 7 BELSIZE AVENUE

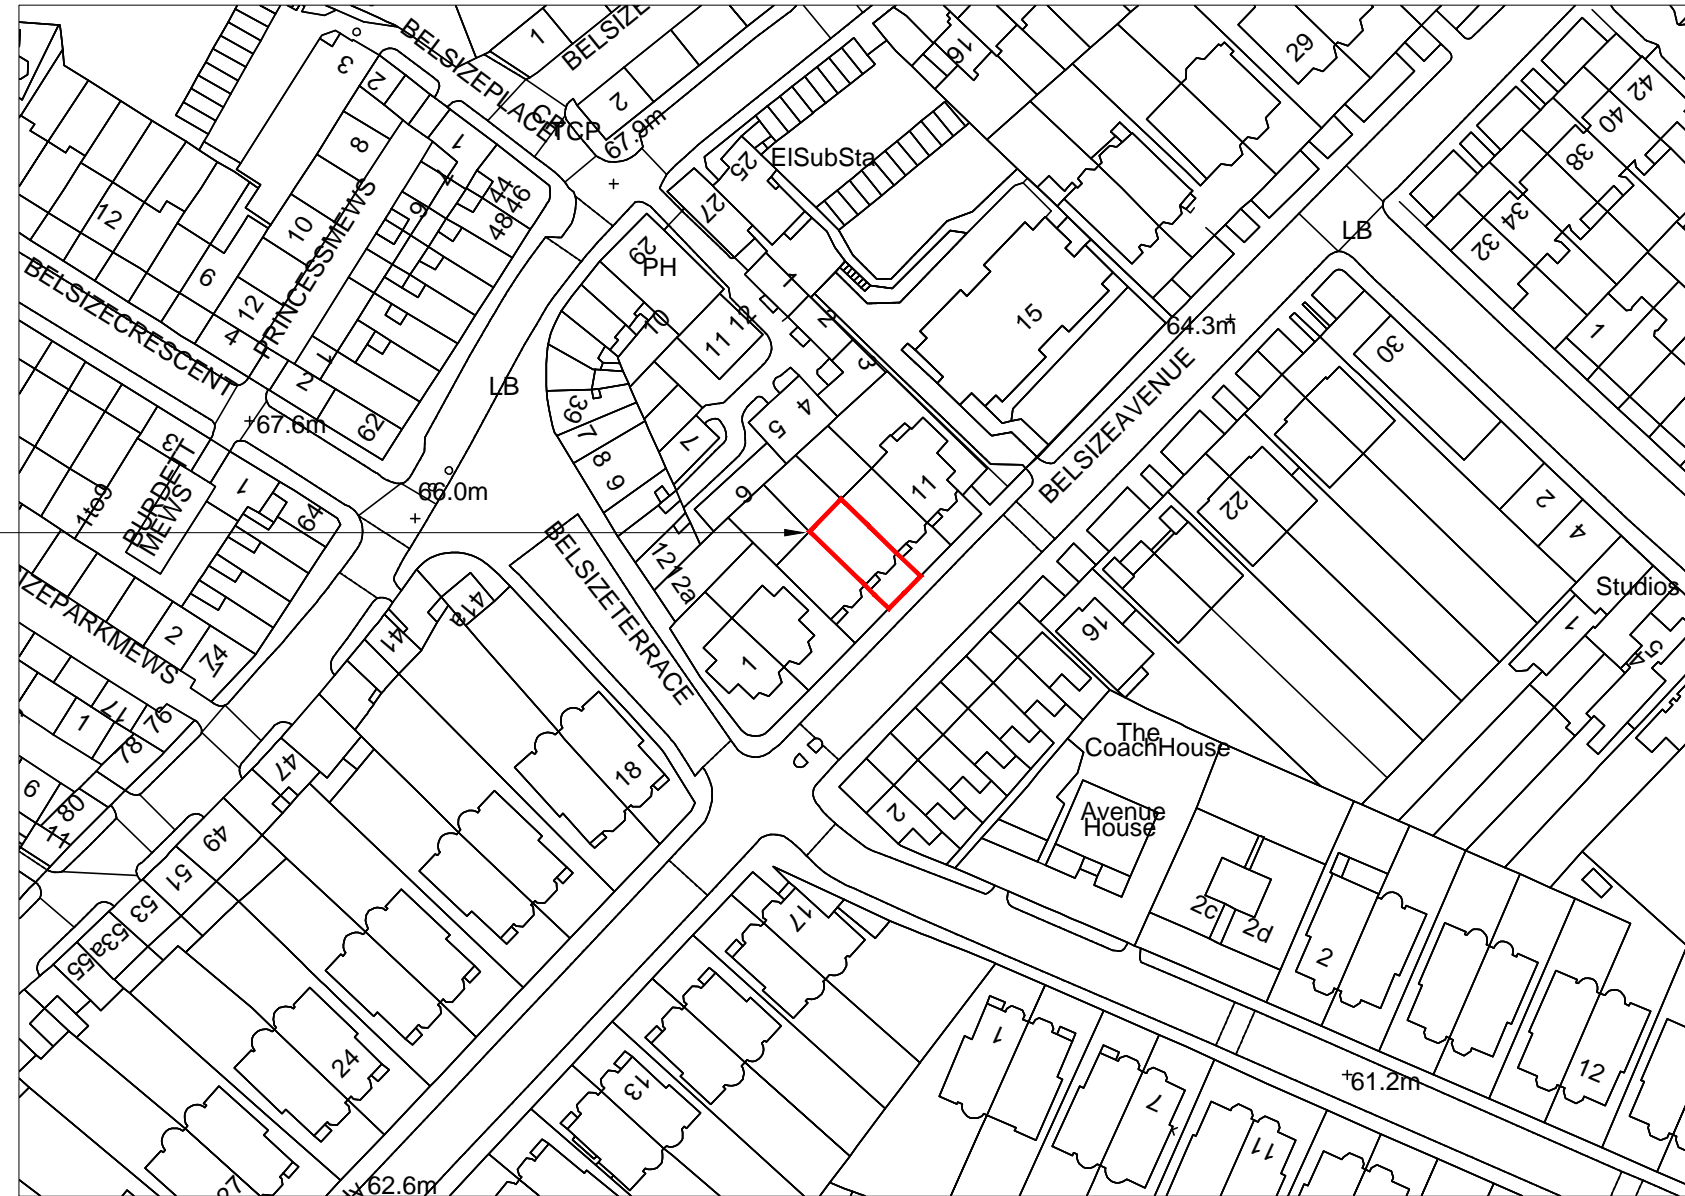

LOCATION PLAN
SCALE 1:1250

<small>COPYRIGHT RESERVED BY MAC AN BAIRD LTD T/A RATIO3 DO NOT USE THIS DRAWING FOR ANY PURPOSE OTHER THAN DEFINED BY THE DRAWING STATUS CONTRACTOR TO CHECK ALL DIMENSIONS ON SITE PRIOR TO COMMENCEMENT OF WORKS. ANY DISCREPANCIES TO BE RAISED WITH THE RATIO3 IMMEDIATELY.</small>	STATUS: PLANNING				NOTES:	SCALE: 1:1250 @ A3			PROJECT DETAILS						
	Description	Revision	Date	Drawn By					Client	Job	Drawing	Scale	Date	Job no.	Drawing no.
	ISSUED FOR PLANNING	A	05.12.2024	RATIO3					PRIVATE CLIENT	FIRST FLOOR, 7 BELSIZE AVENUE	LOCATION PLAN	1:1250 @ A3	02.12.2024	1034	100