


THIS DRAWING IS PROTECTED BY COPYRIGHT - FIGURED DIMENSIONS ONLY TO BE TAKEN FROM THIS DRAWING. DIMENSIONS TO BE CHECKED ON SITE AND ANY DISCREPANCIES REPORTED TO THE ARCHITECT IMMEDIATELY.

PURPOSE OF ISSUE: (I)Info/Comment (S)Sign Off (P)Planning (B)Building Control (T)Tender (C)Construction (F)Final Revision

Rev	Rev Date	Revision Description	Drawn/Checked	Purpose of Issue
/	17/10/2024	Issued for Planning.	CR/FY	P
A	18/11/2024	Issued for Comment.	JD/FY	I

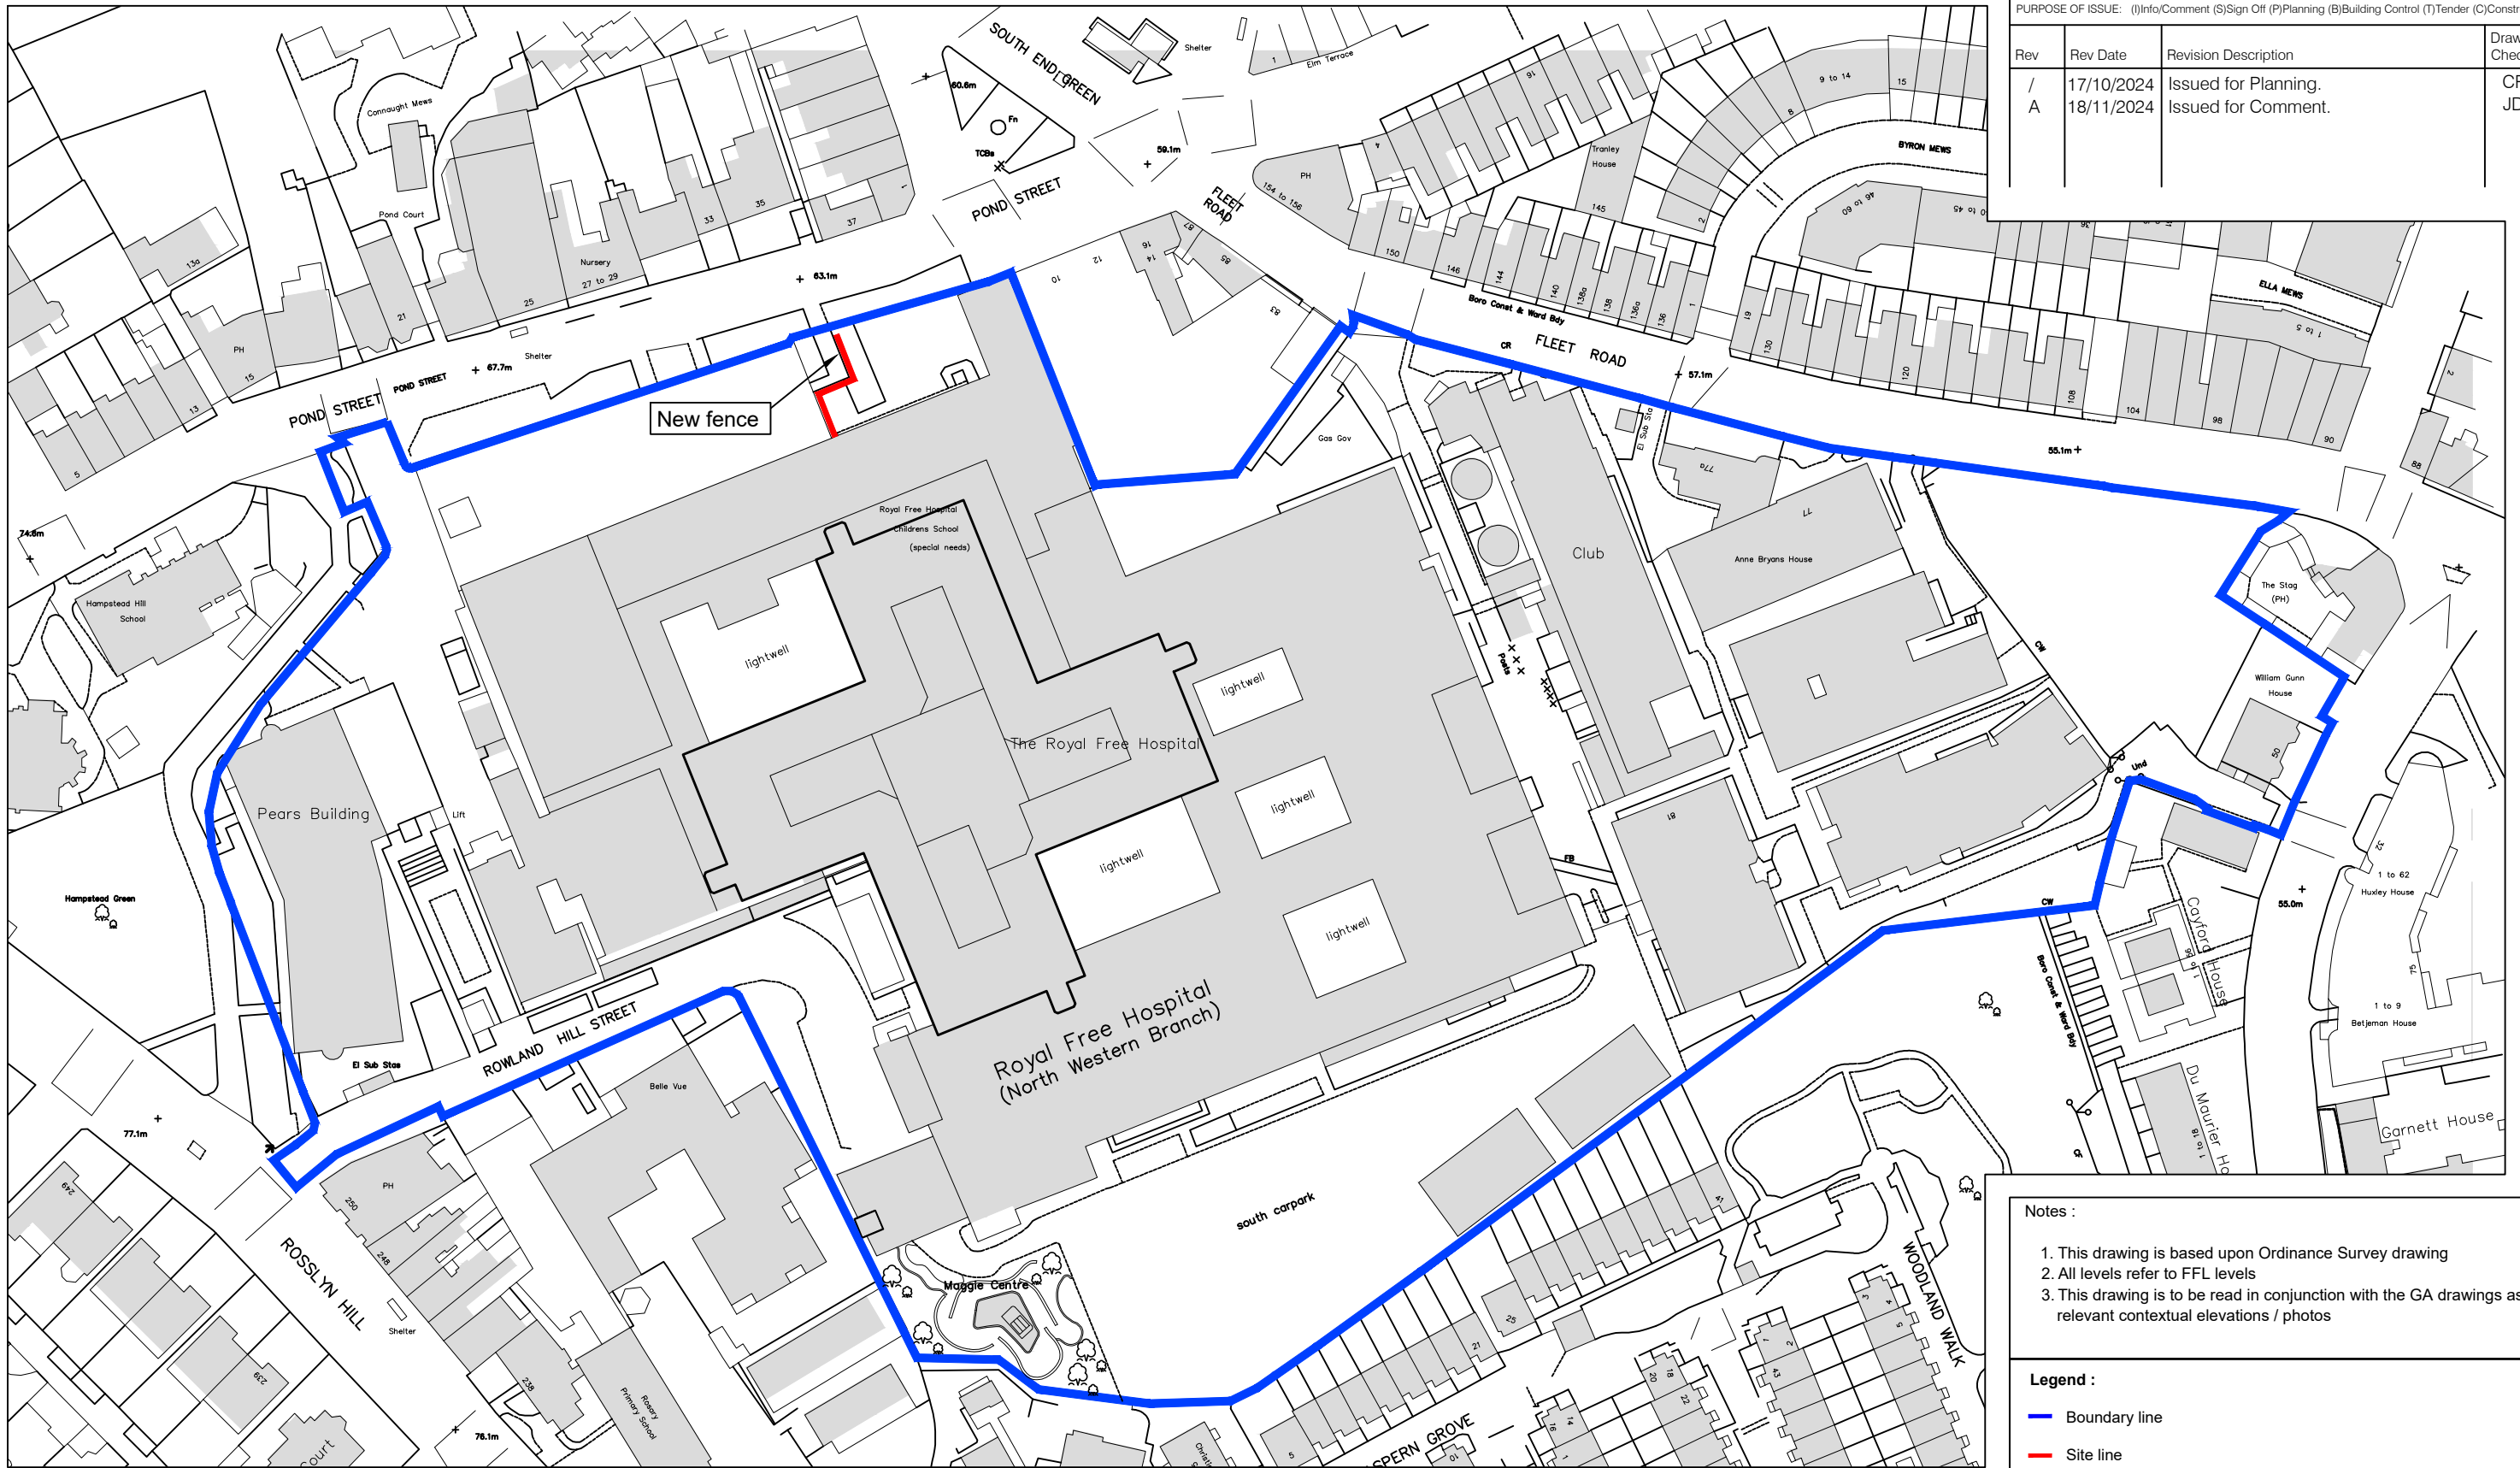


Notes :

1. This drawing is based upon Ordnance Survey drawing
2. All levels refer to FFL levels
3. This drawing is to be read in conjunction with the GA drawings as well as any relevant contextual elevations / photos

Legend :

- Boundary line
- Site line
- Adjoining properties

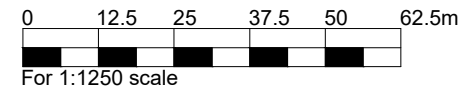

FOR COMMENT

Location Plan (New fencing to existing plan)	23040	(00)002	A
	JOB NUMBER	DRAWING NUMBER	REV
Royal Free London Autoclave Equipment Replacement	Nov 2024	1:1250@A3	
	DATE	SCALE	

Ansell & Bailey Ltd Chartered Architects 99-101 Farringdon Road London EC1R 3BN 020 7387 0141 architects@ansellandbailey.com

01 Fence Location Plan
 (00)002 1:1250 @ A3

