
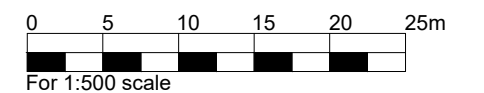
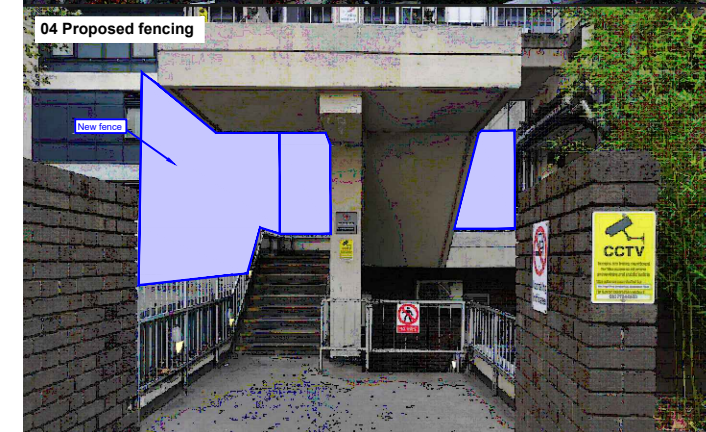
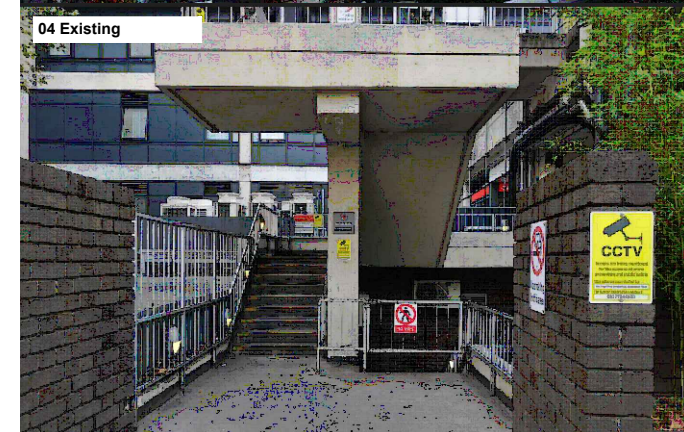
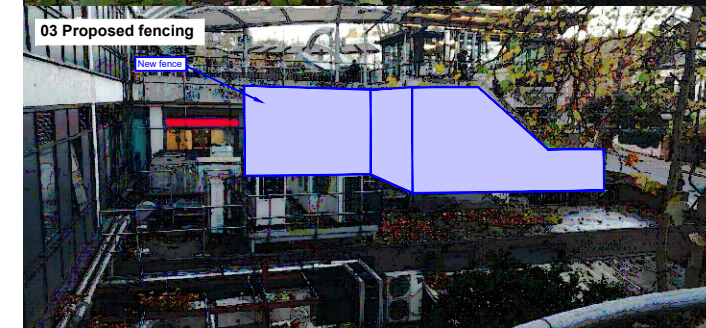
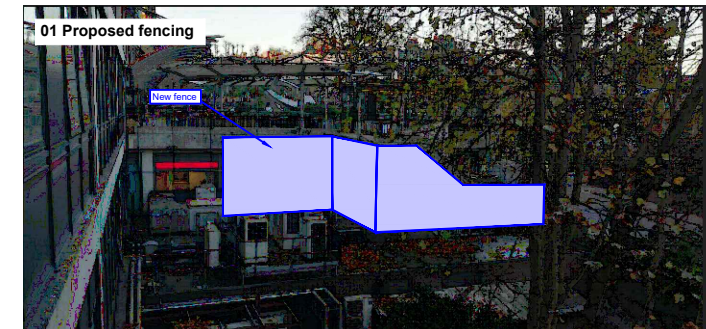
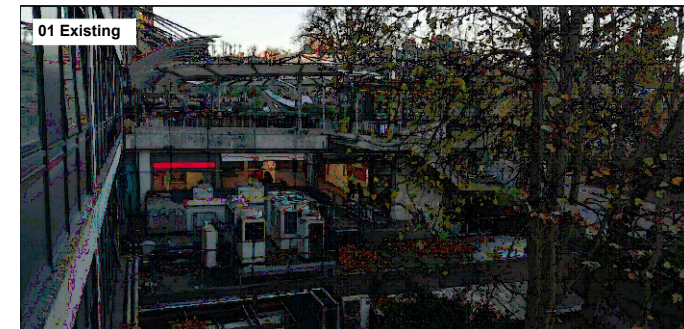


THIS DRAWING IS PROTECTED BY COPYRIGHT - FIGURED DIMENSIONS ONLY TO BE TAKEN FROM THIS DRAWING. DIMENSIONS TO BE CHECKED ON SITE AND ANY DISCREPANCIES REPORTED TO THE ARCHITECT IMMEDIATELY.

PURPOSE OF ISSUE: (I)Info/Comment (S)Sign Off (P)Planning (B)Building Control (T)Tender (C)Construction (F)Final Revision

Rev	Rev Date	Revision Description	Drawn/Checked	Purpose of Issue
/	17/10/2024	Issued for Planning.	CR/FY	P
A	18/11/2024	Issued for Comment.	JD/FY	I

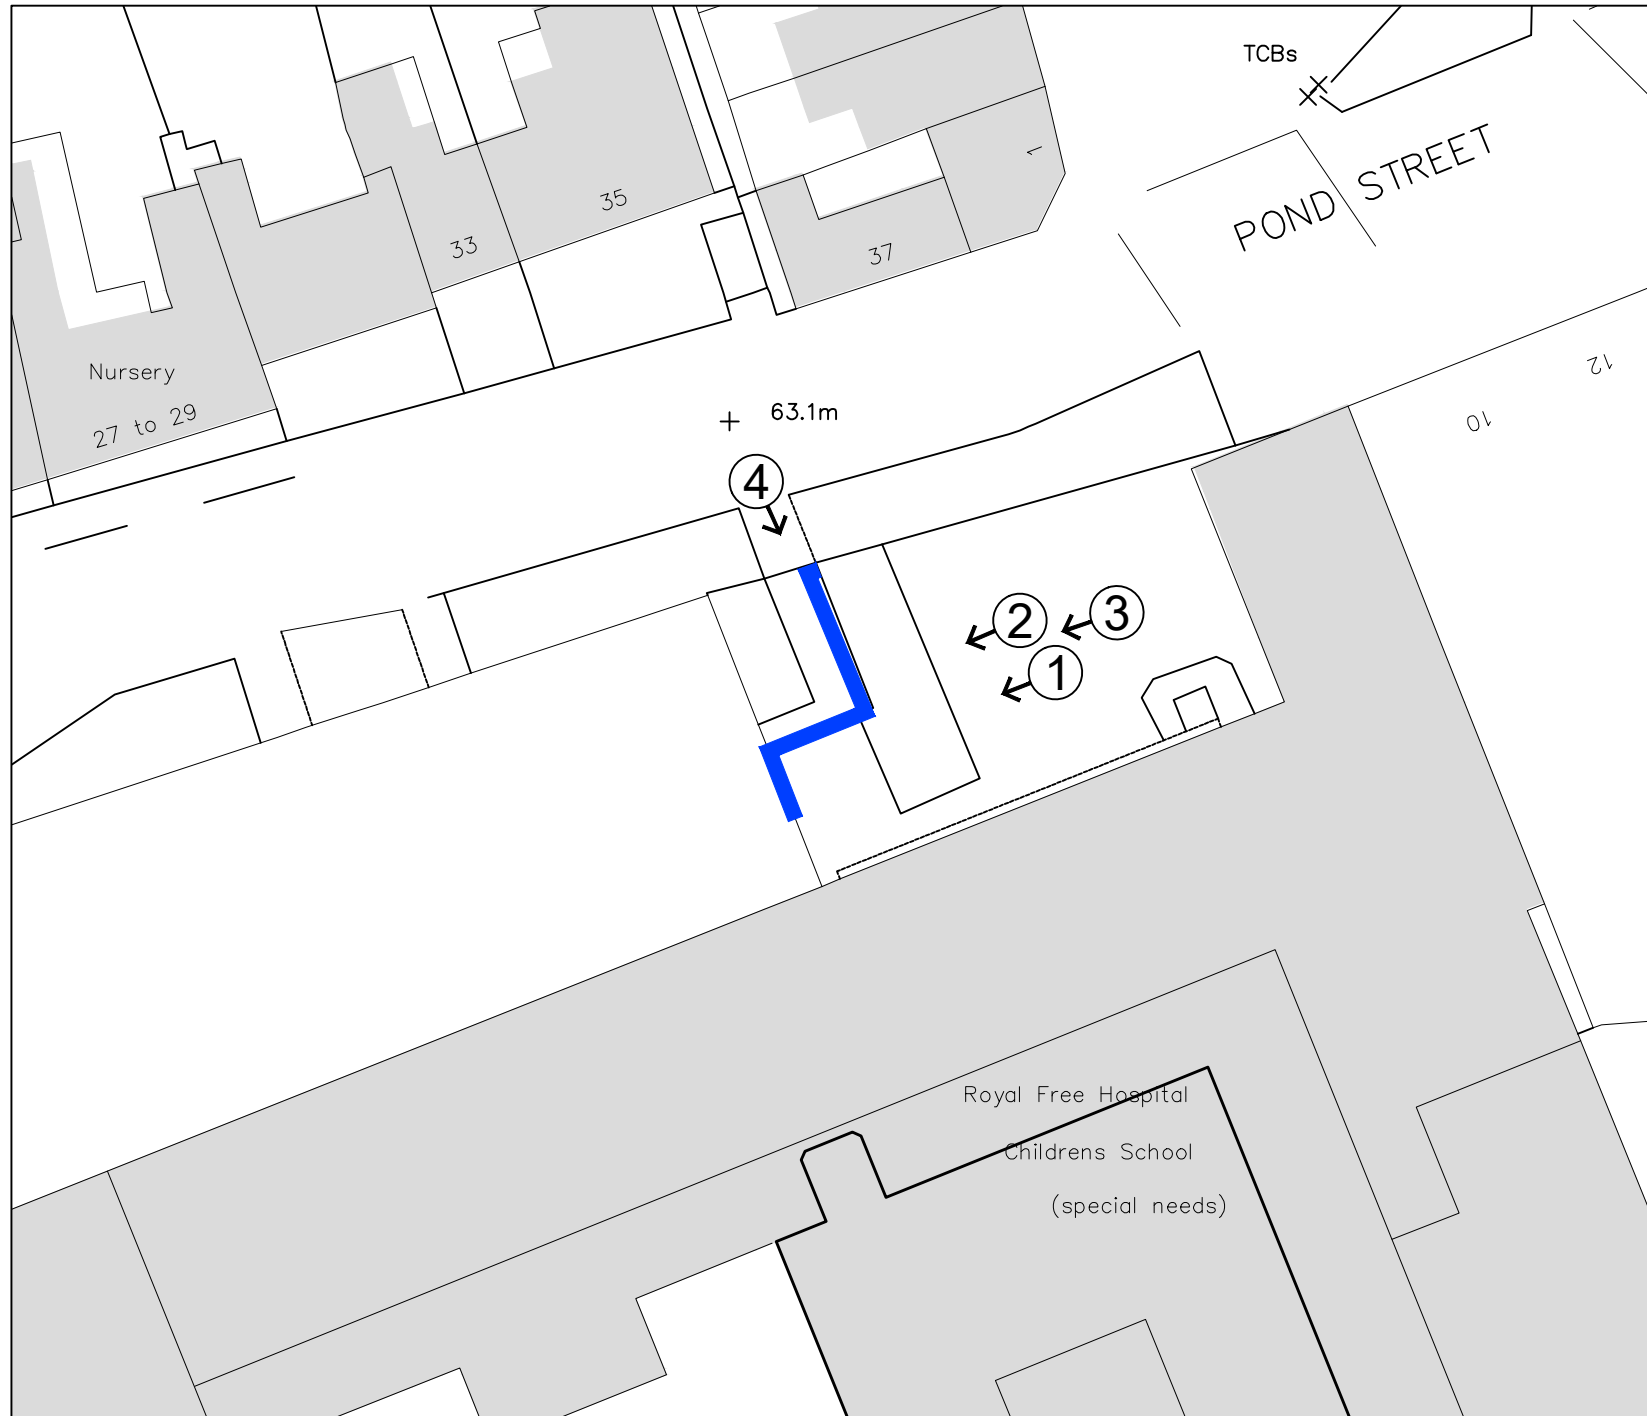

FOR COMMENT

**Legend :**

- Site line
- ▭ Adjoining properties

Site Photographic Views (New fencing to Existing Plan)	23040	(00)004	A
	JOB NUMBER	DRAWING NUMBER	REV
Royal Free London Autoclave Equipment Replacement	Nov 2024	1:500@A3	
	DATE	SCALE	

Ansell & Bailey Ltd Chartered Architects 99-101 Farringdon Road London EC1R 3BN 020 7387 0141 architects@ansellandbailey.com

**ANSELL + BAILEY**

01 Site Photographic Views  
(00)004 1:500 @ A3

