




SECTION 1 - 1

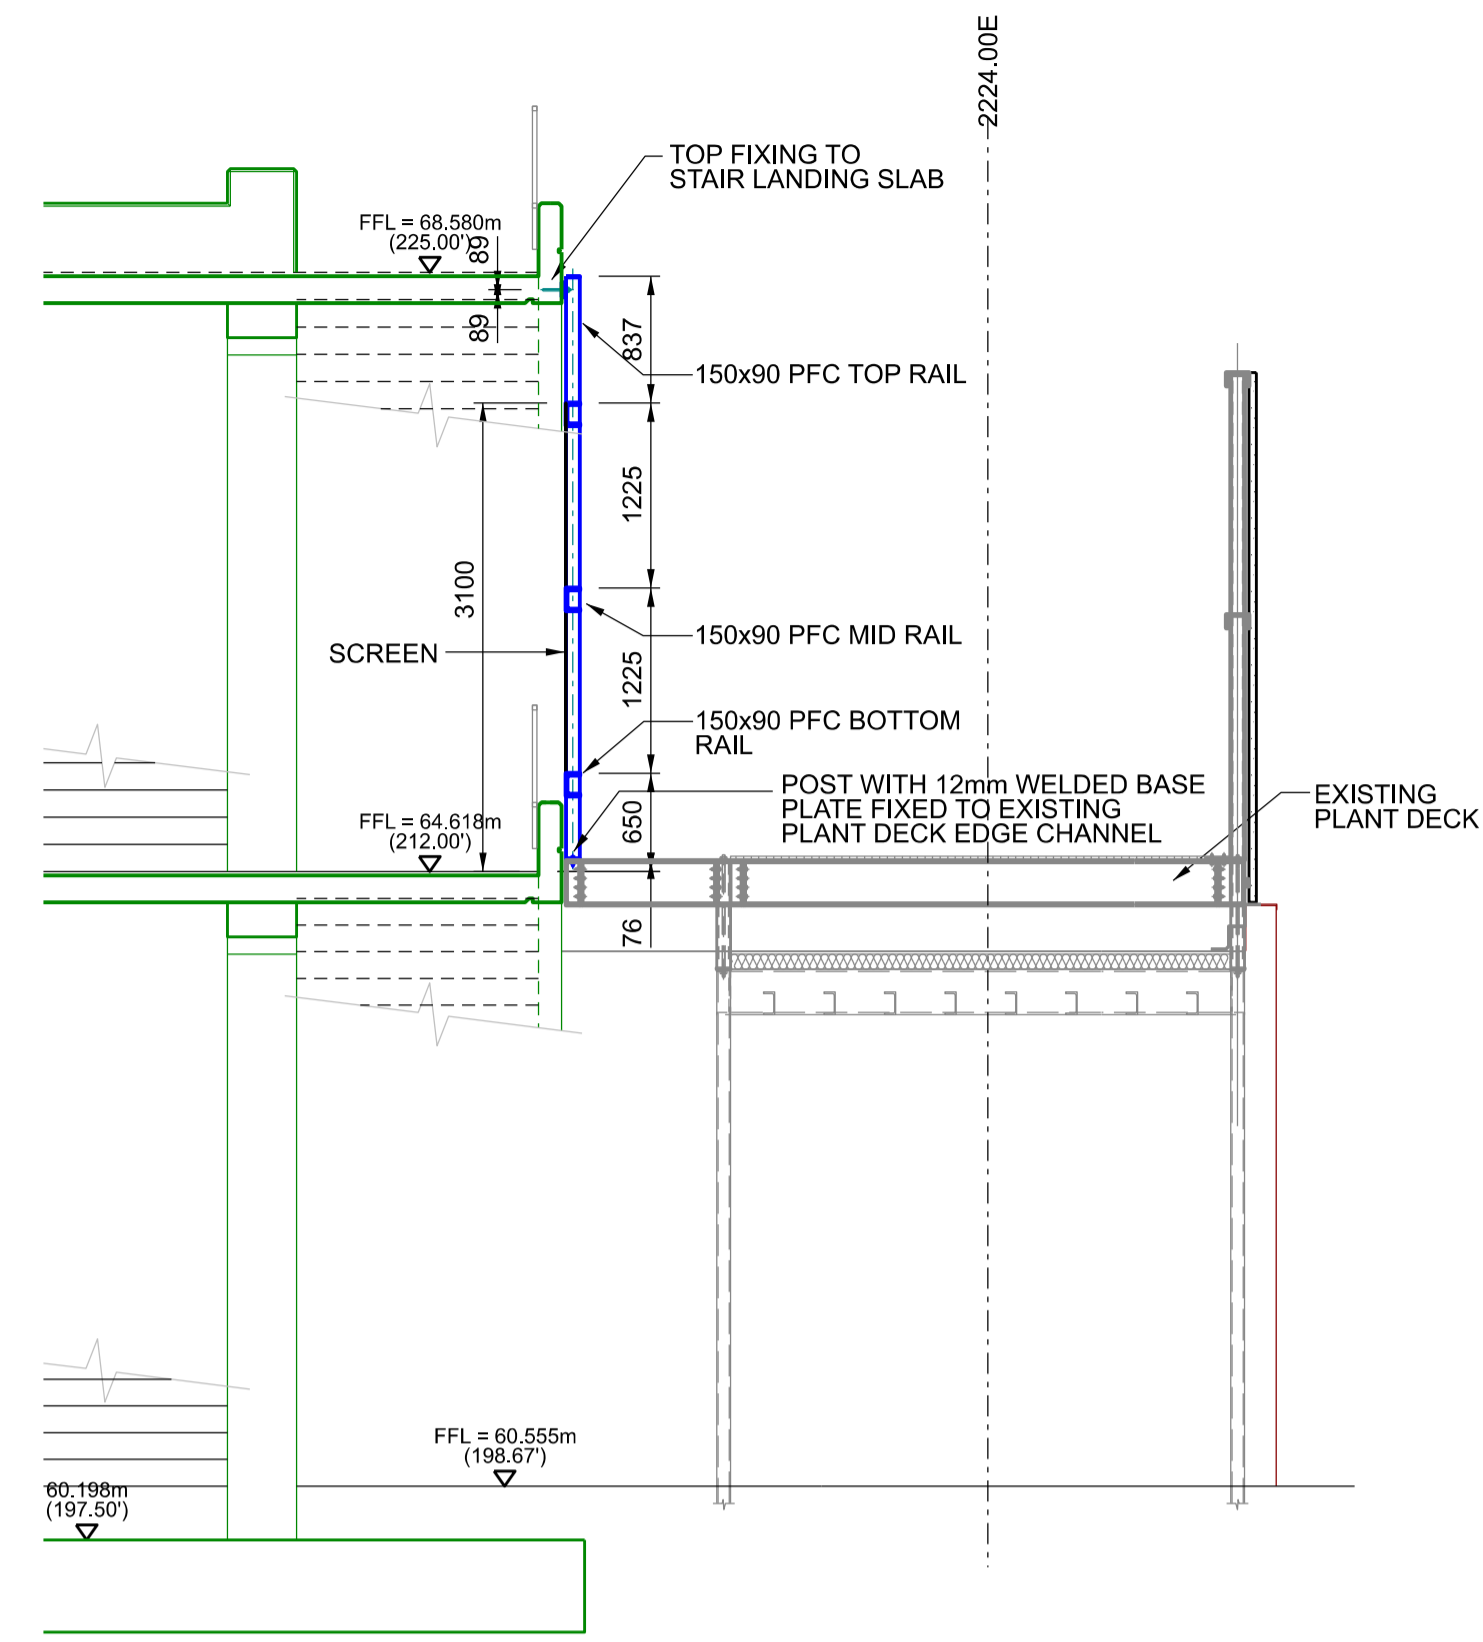


SECTION 2 - 2

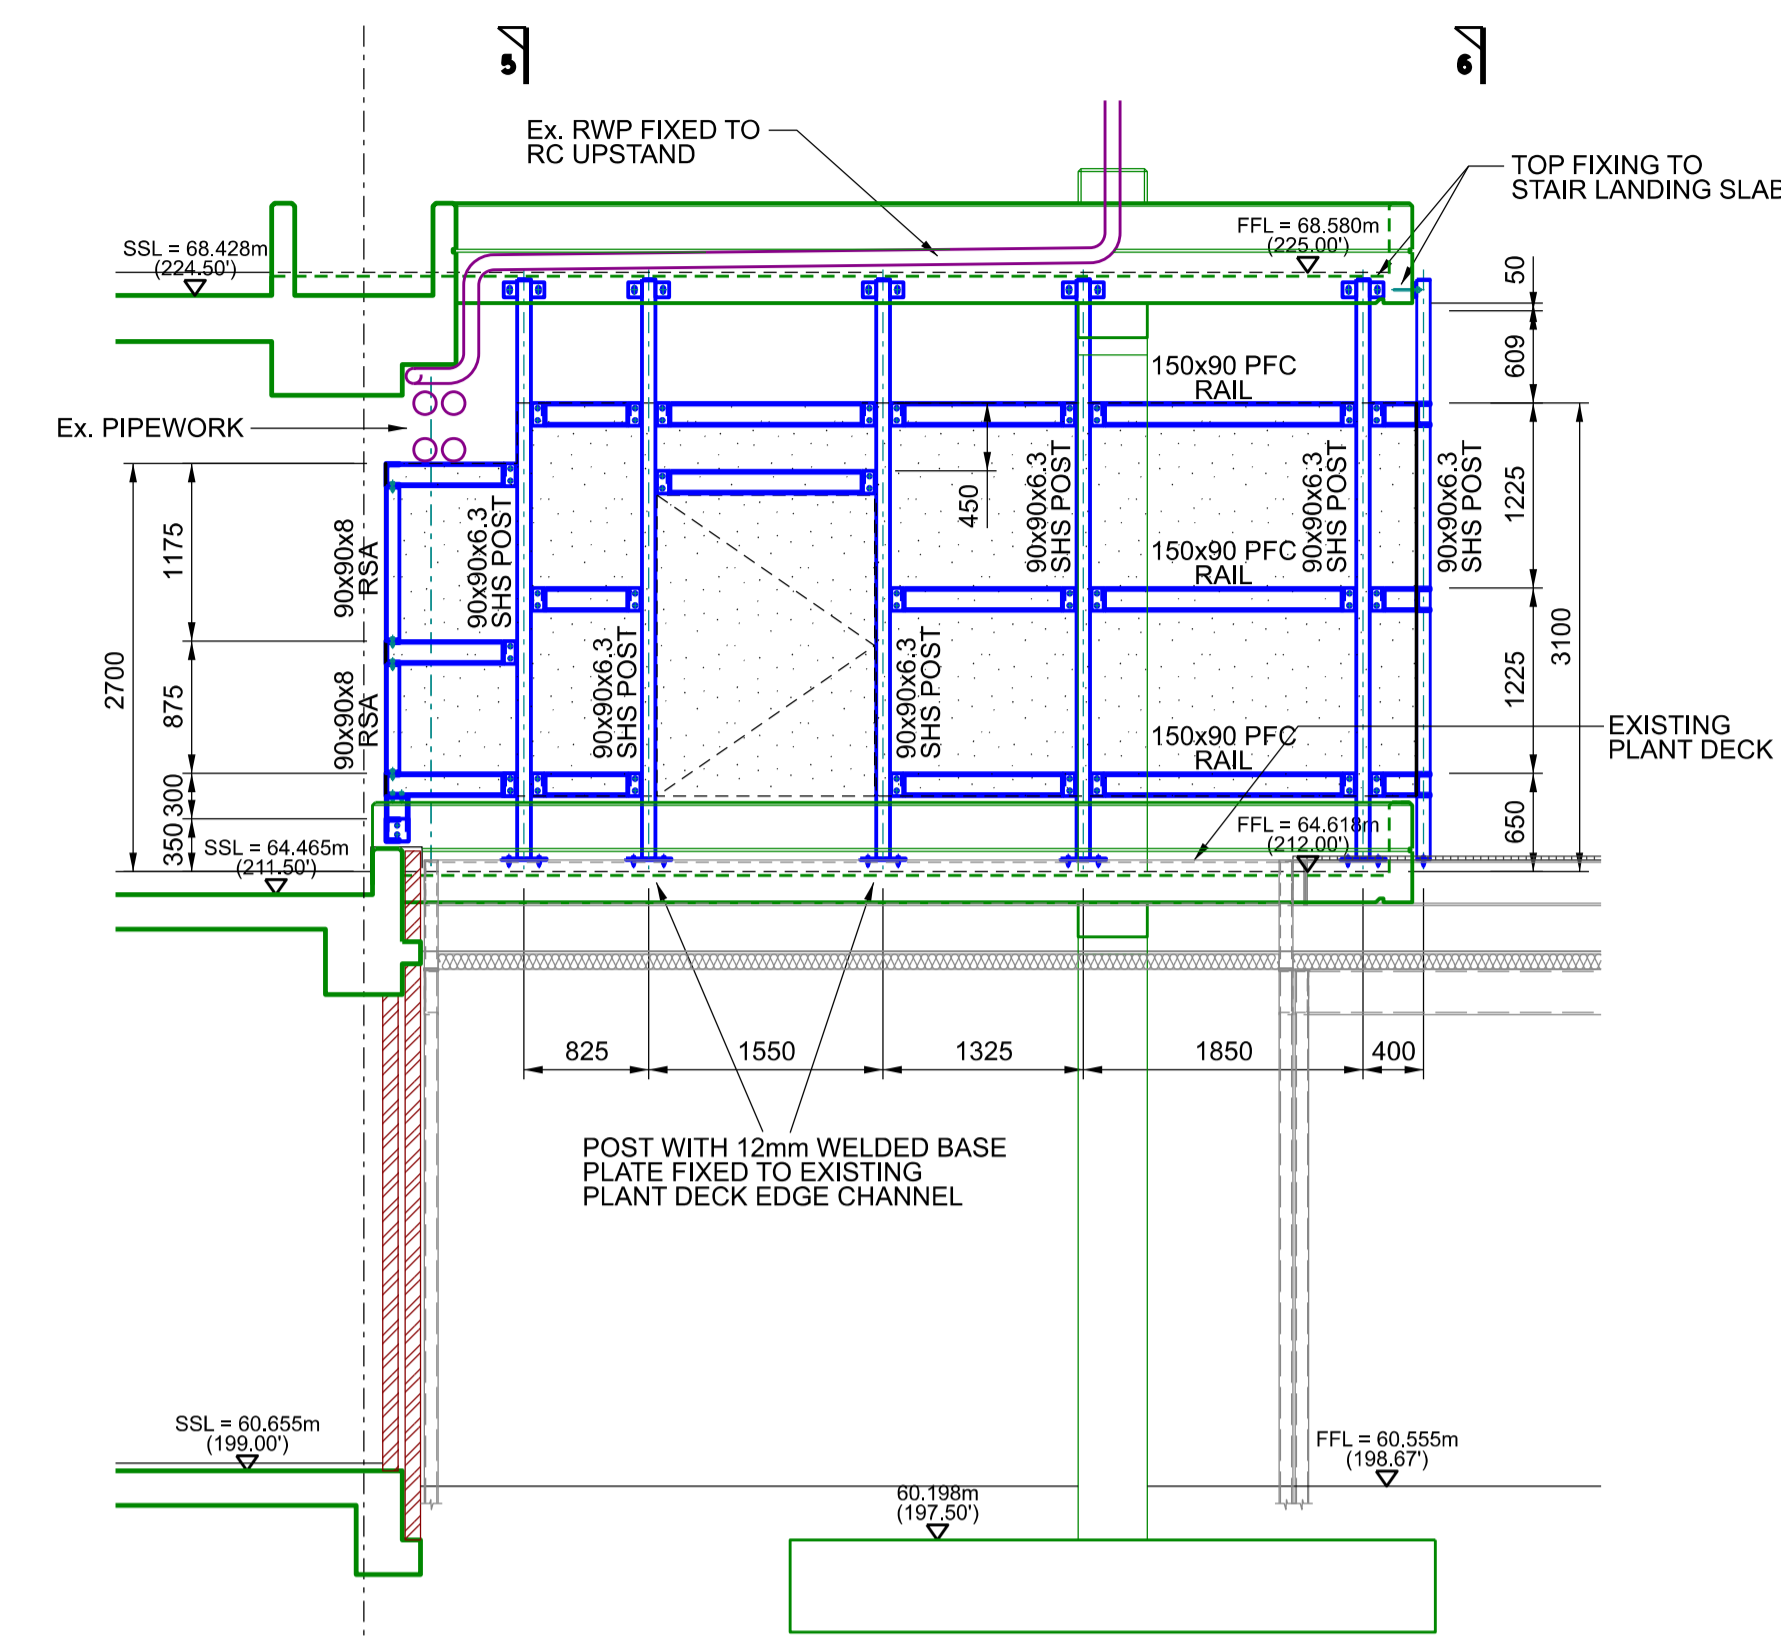


SECTION 3 - 3

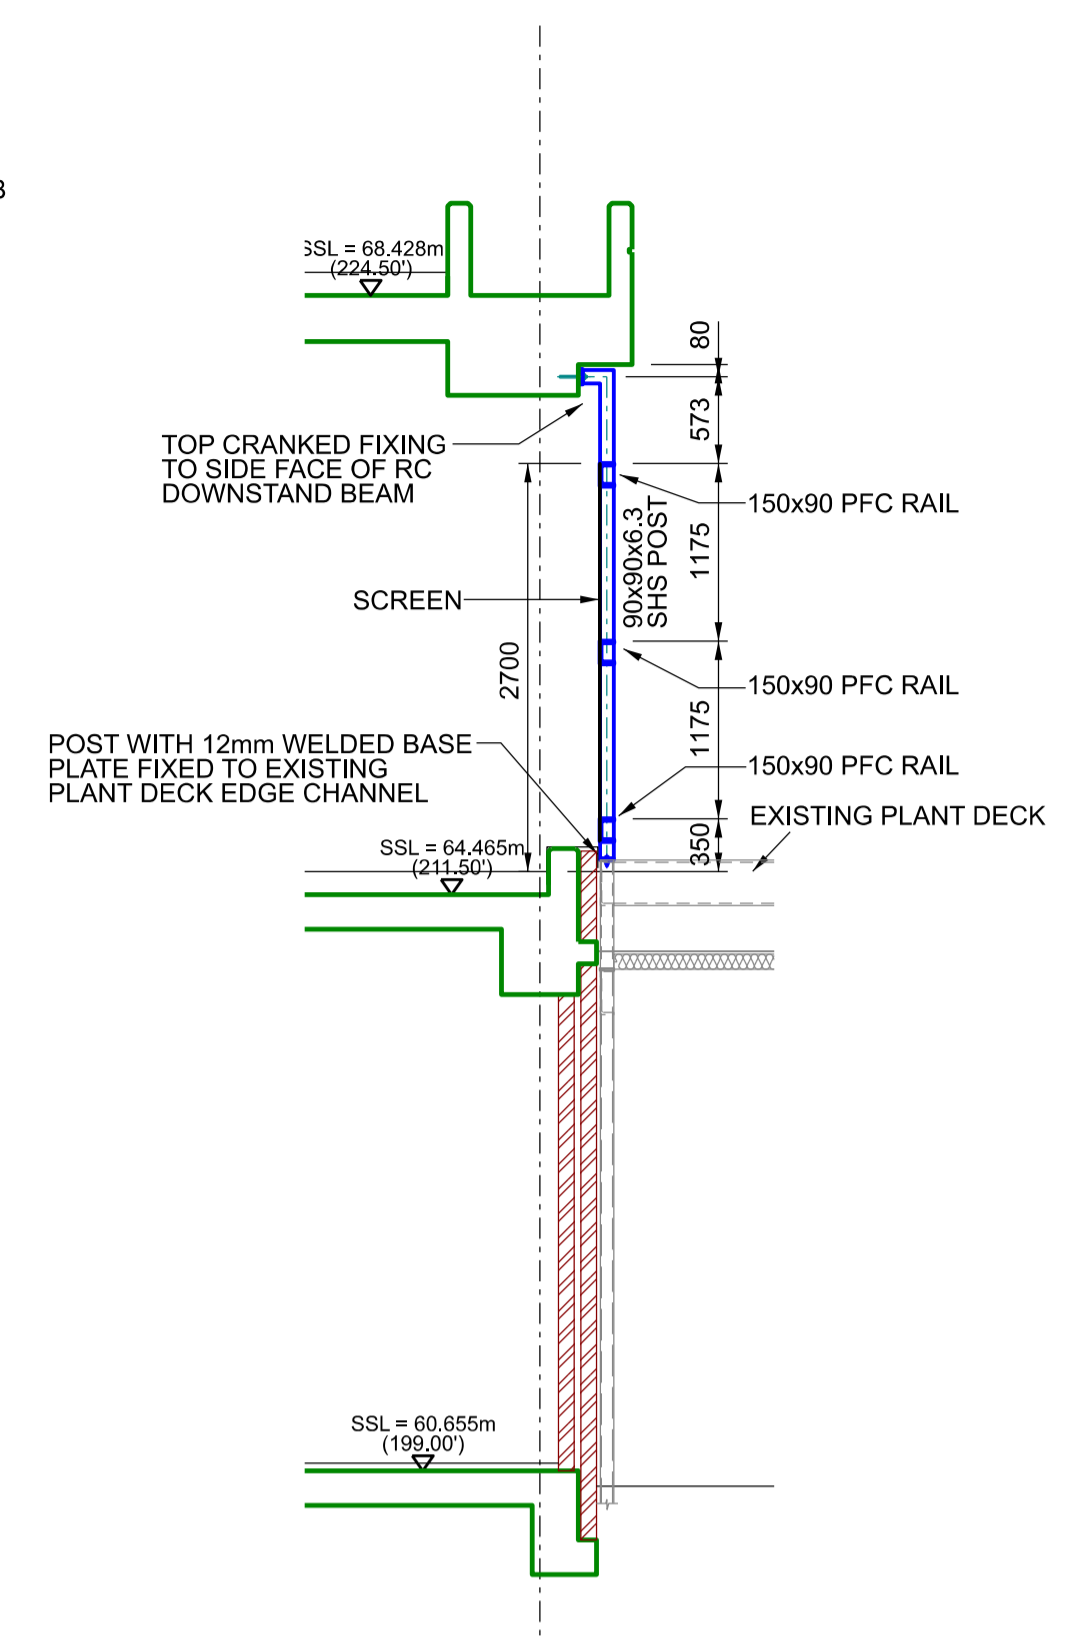

SECTION 4 - 4

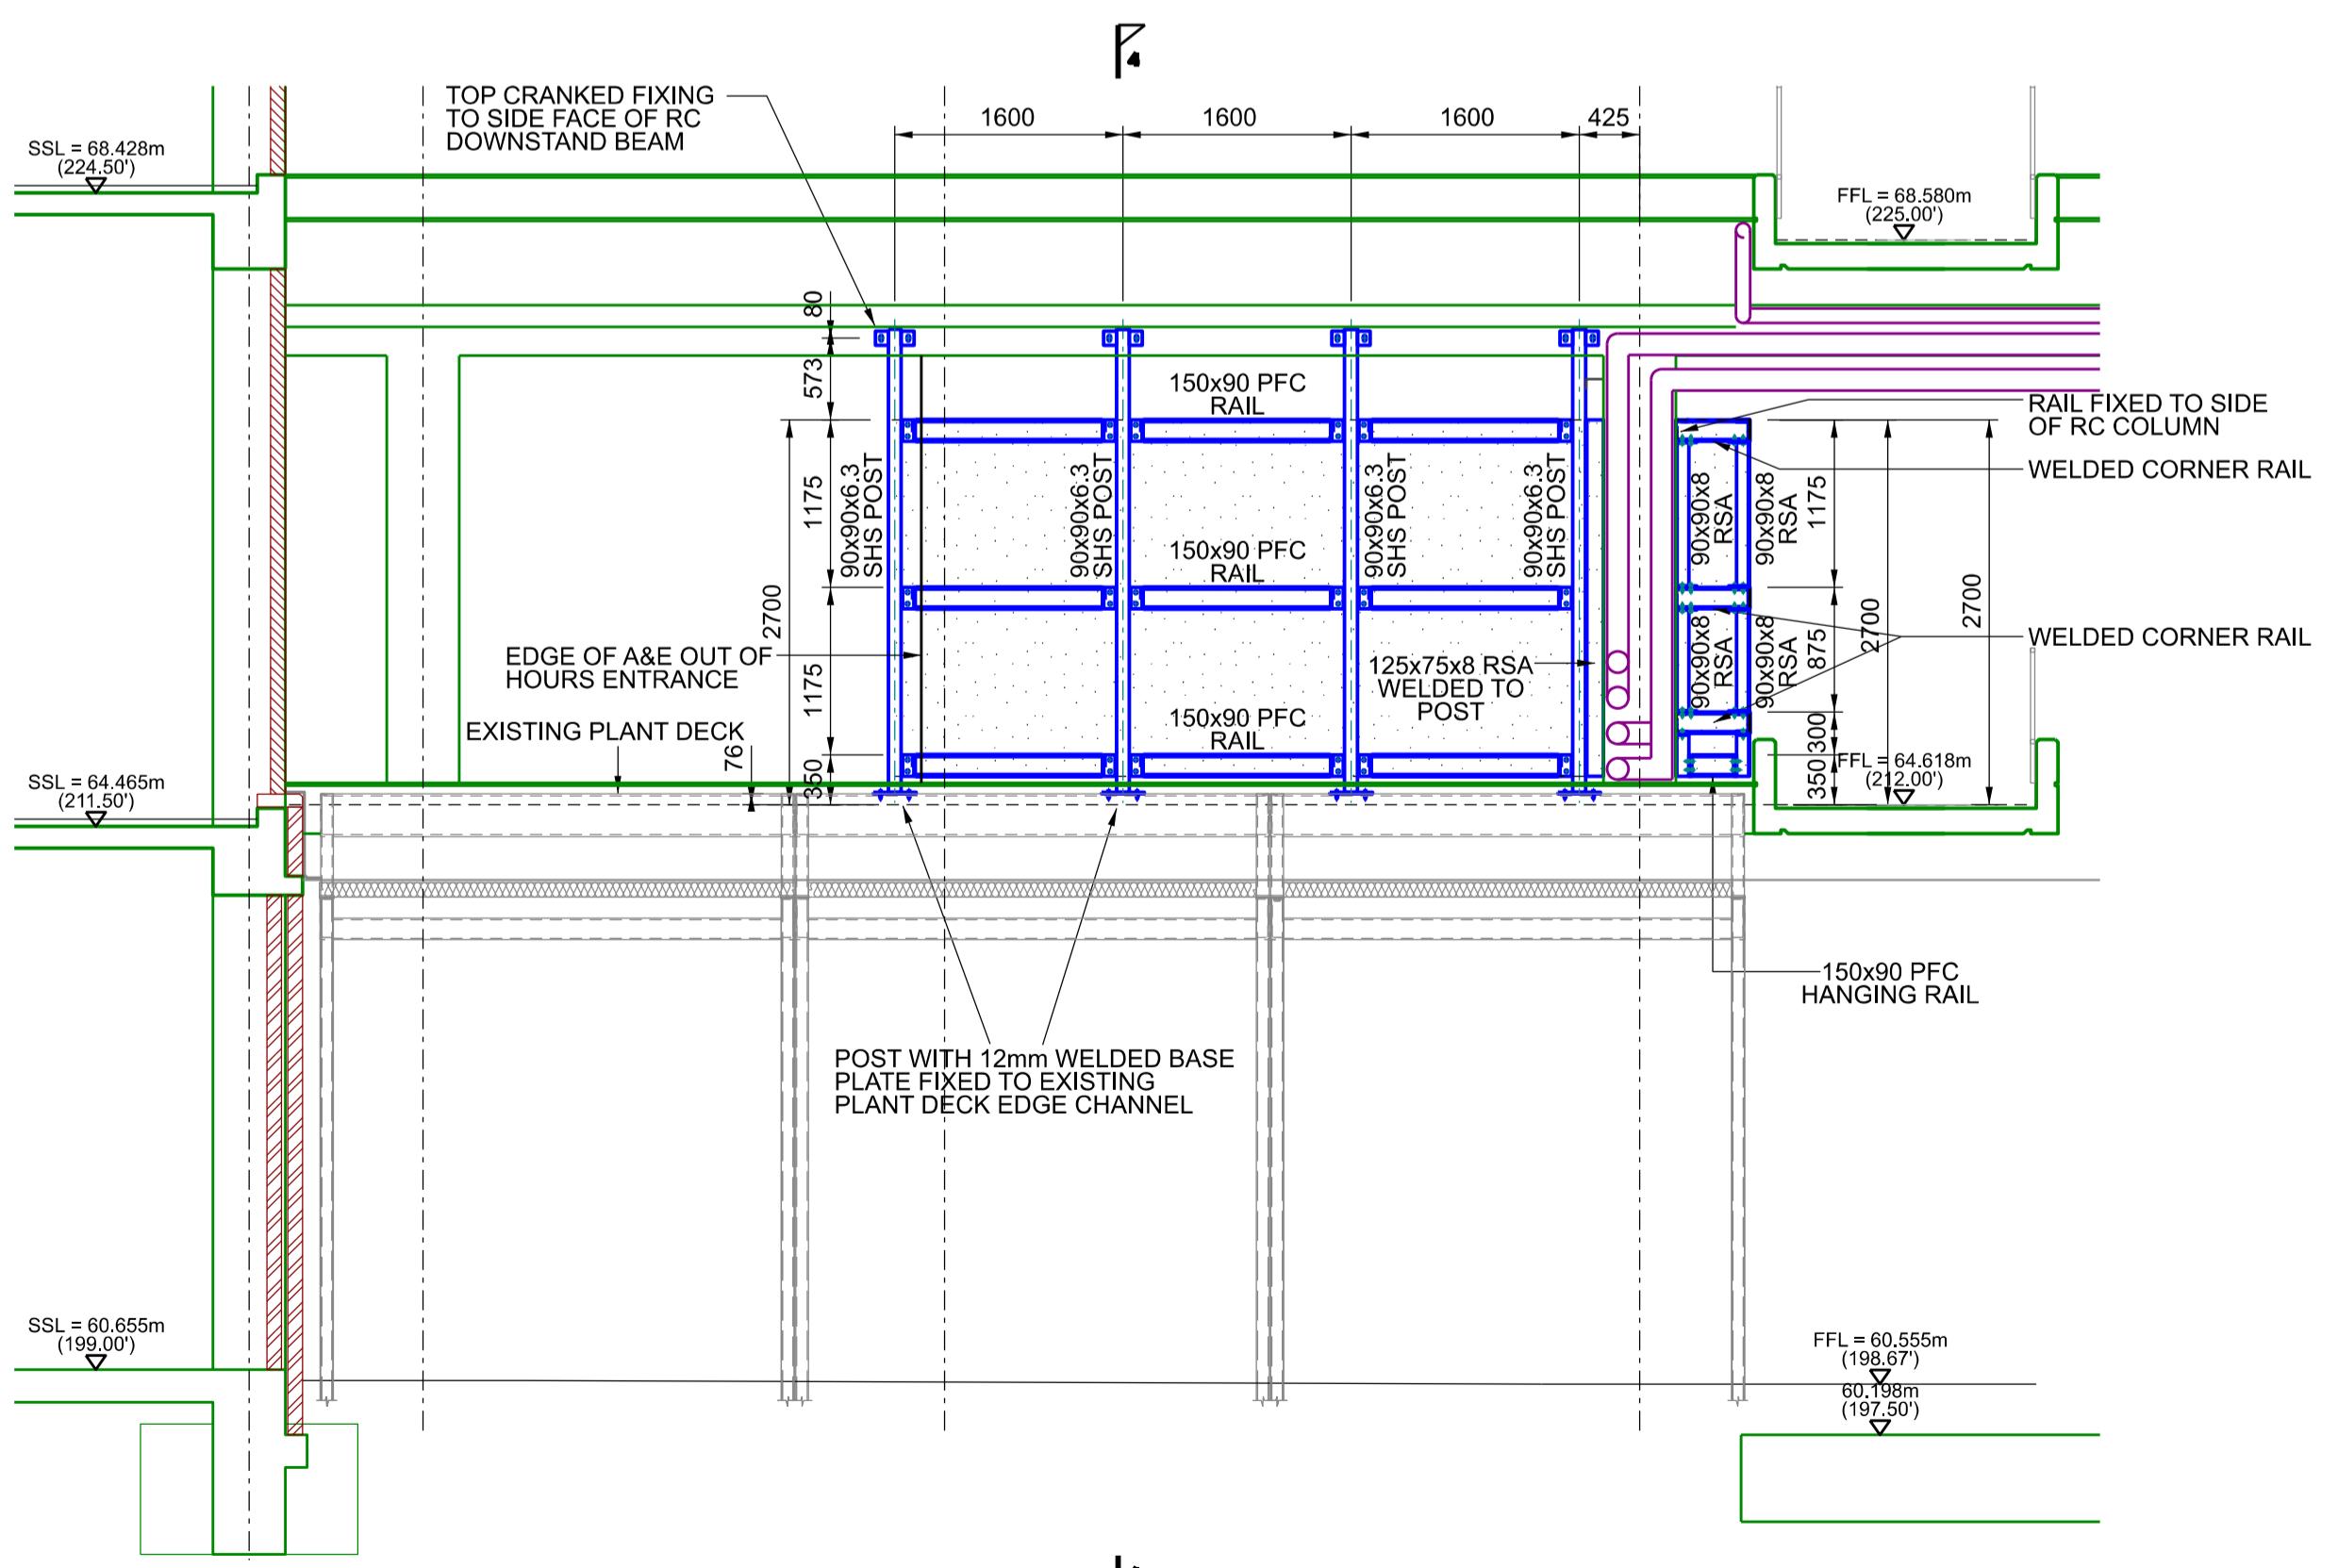

SECTION 5 - 5

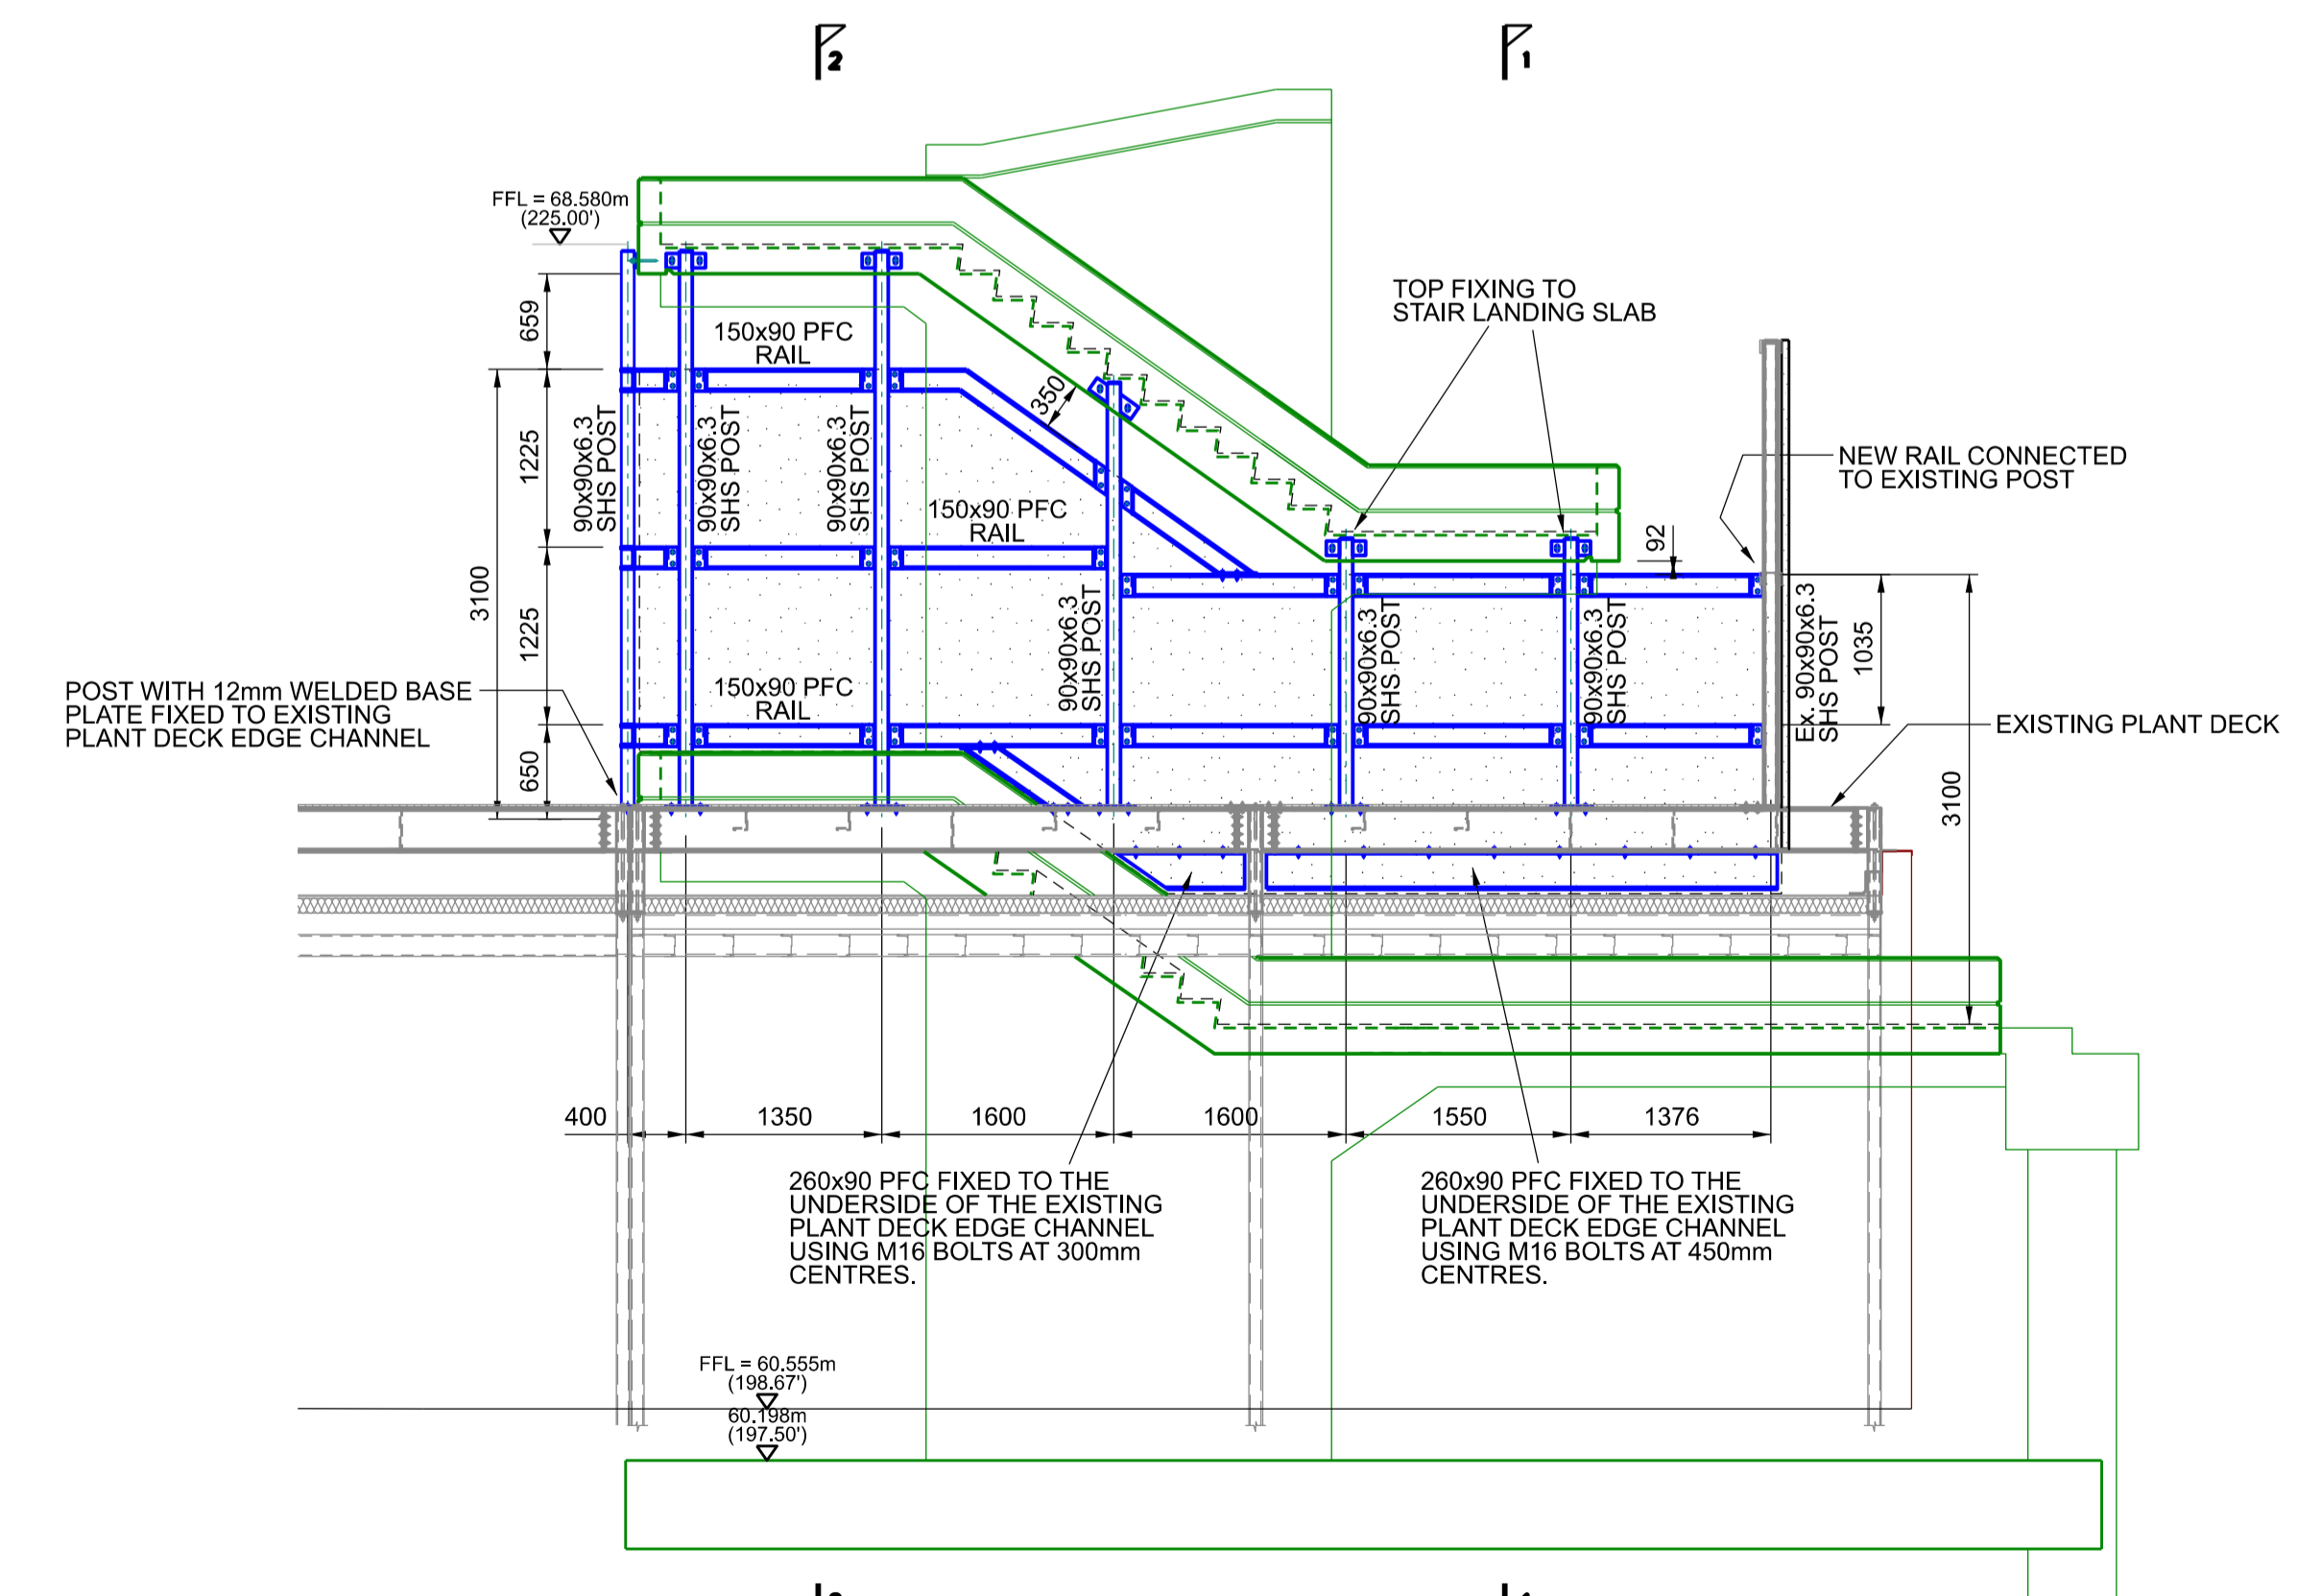

SECTION 6 - 6

P2	26/11/2024	FRAMING AMENDED TO ACCOMMODATE ACCESS DOOR AND SCREEN SUPPORT.	CGM
P1	18/09/2024	PRELIMINARY ISSUE.	CGM
Rev:	Date:	Description:	Initials:

Wareham & Associates
 Tutor House, 1-3 The Avenue, Lightwater, Surrey, GU18 5RF
 Telephone: 01276 451988
 Web: www.warehamandassociates.co.uk

Client: **ROYAL FREE LONDON NHS FOUNDATION TRUST**

Project: **AUTOCLOVE REPLACEMENT**

Drawing Title: **PLANT DECK SCREENING SECTIONS**

Scales: 1:50 @ A1 UOS

Originated:	CGM	Date:	AUG 2024
Checked:	DW	Date:	AUG 2024
Drawing Number:	21-2137-ST-007		

Revisions: P2 Status: PLANNING