
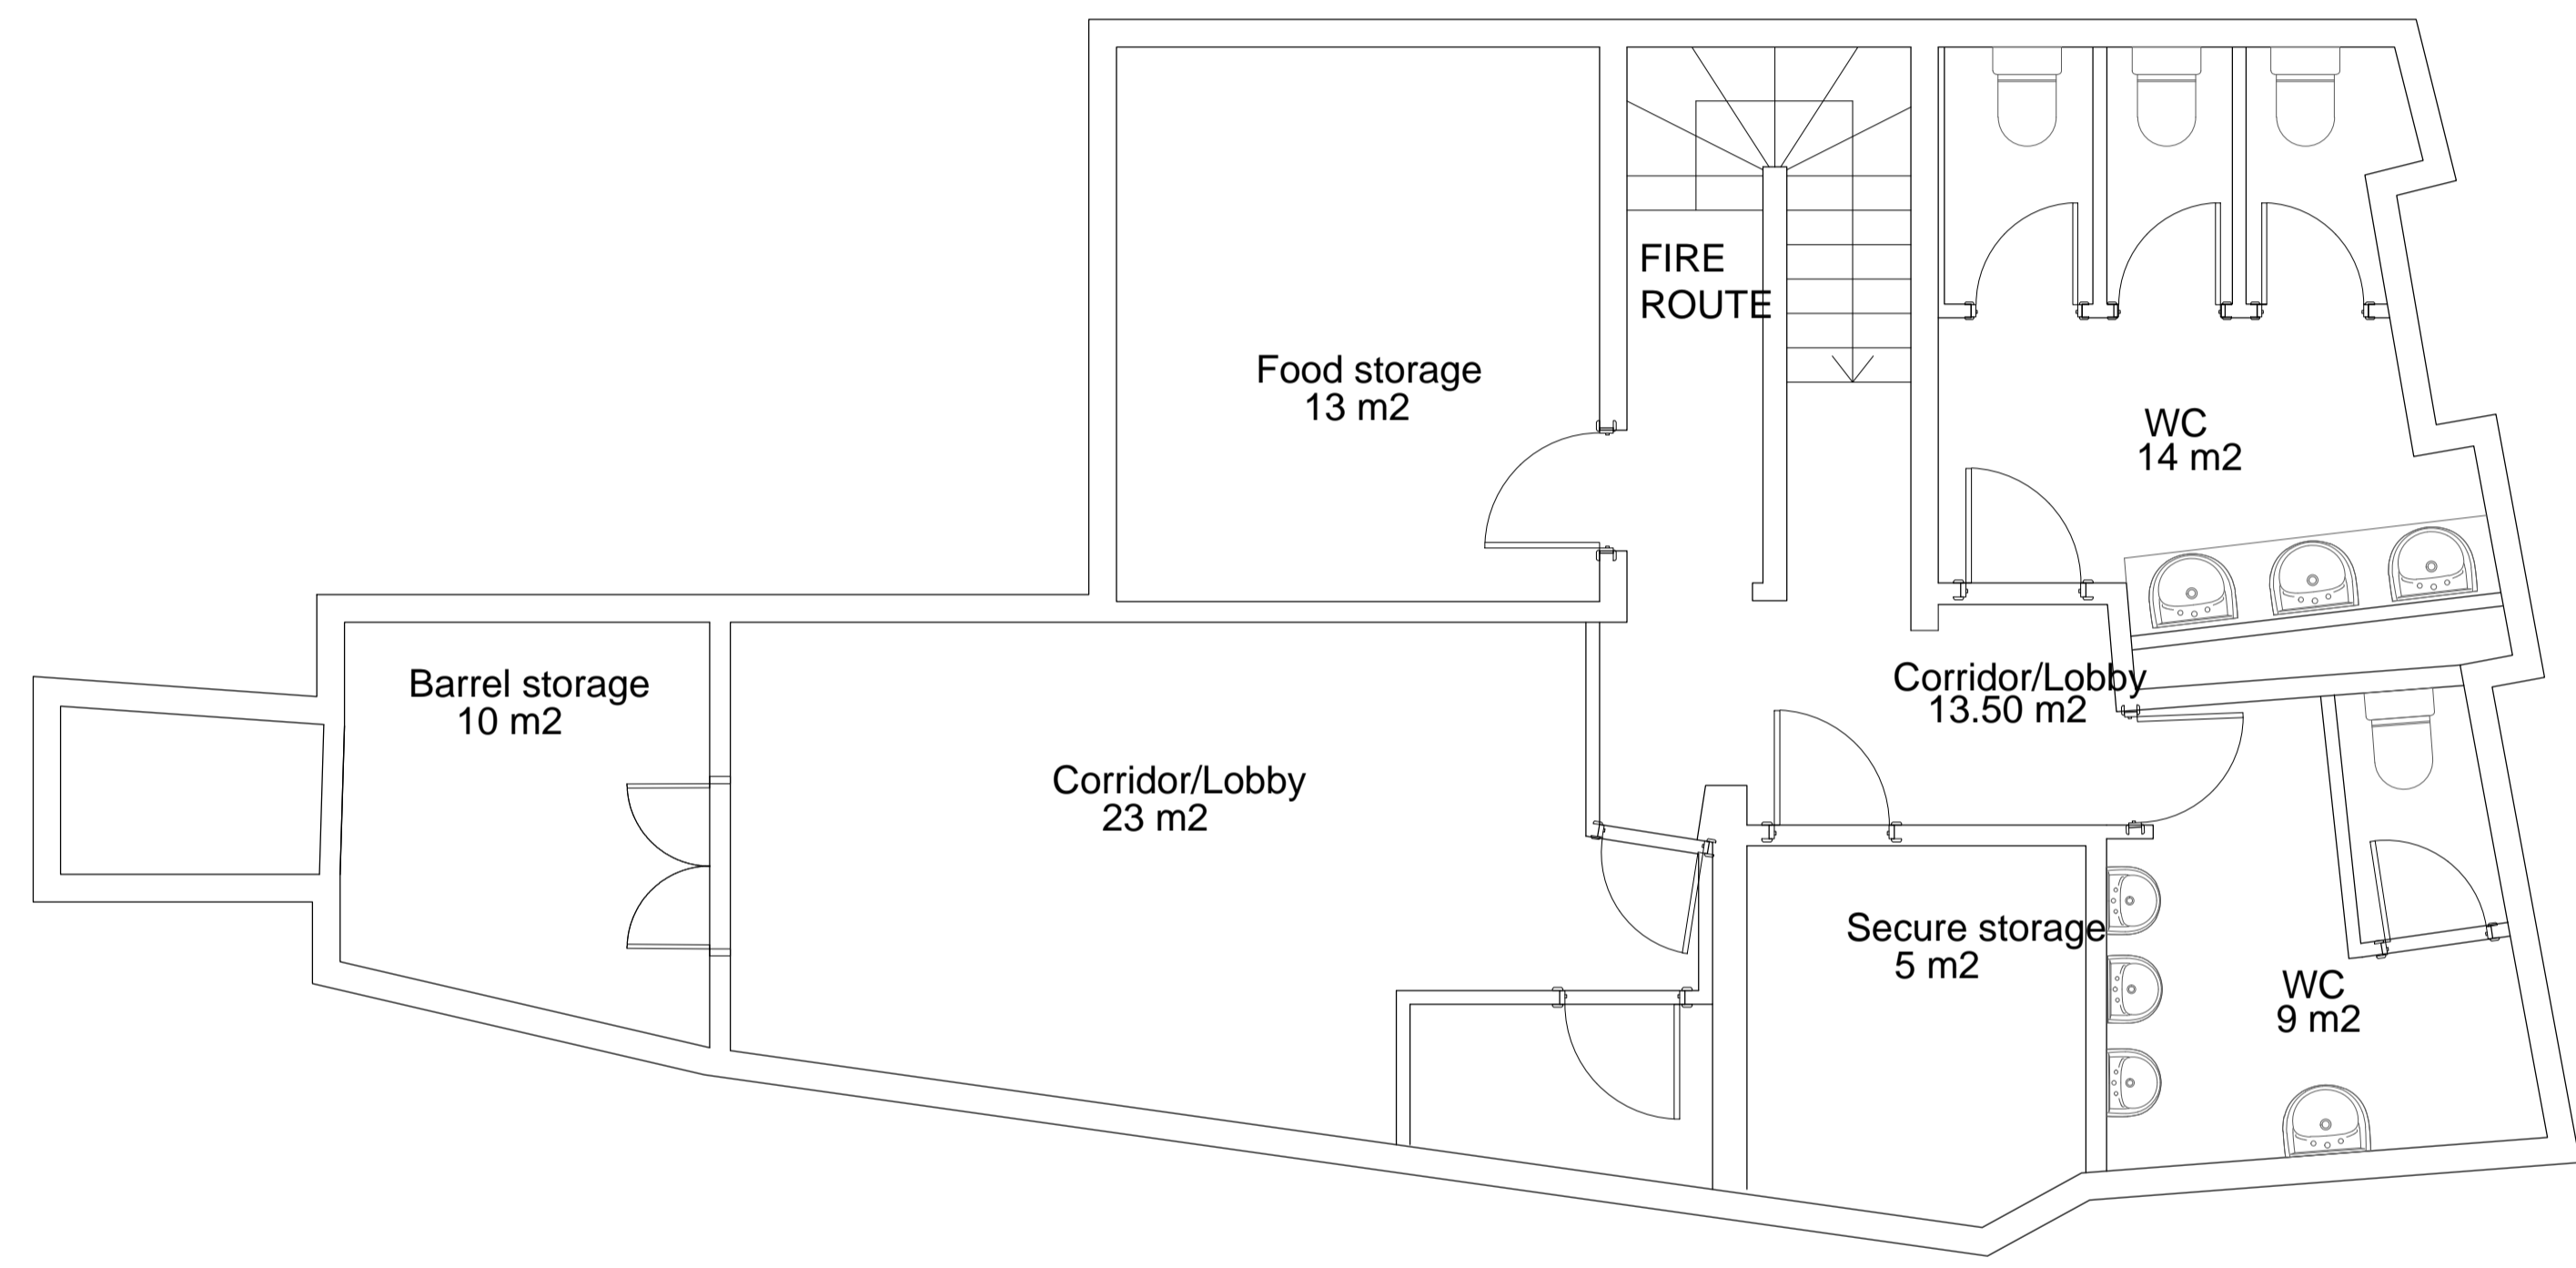
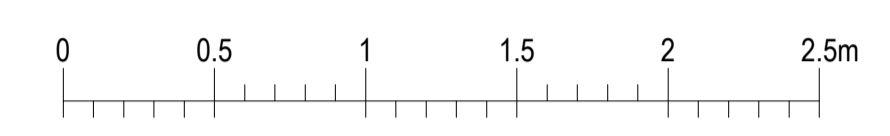
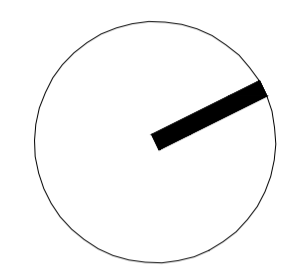


Notes:  
 Do Not Scale. Use only figured dimensions.  
 All dimensions to be checked on site prior to construction.  
 Any discrepancies to be notified to the architect.  
 All Copyright Reserved to **bhd** architects.

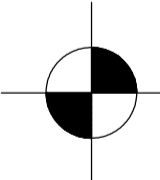

 Existing Basement Floor

Rev	Date	Comments
Client LONDON PUBLIC HOUSE CO LTD		
Project THE MAGDALA 2A SOUTH HILL PARK LONDON NW3 2SB		
Title MAGDALA RESTAURANT / PUB EXISTING BASEMENT FLOOR		
Project No.	Date	
4354	OCT 17	
Drawing No.	Revision	
4354-SK-001	-	
Scale	Drawn	VR
1:50 @ A1	Check	JH

PLANNING