


Any dimensions shown should be checked on site and discrepancies reported to the Architect prior to construction. Designs are not coordinated with engineer projects. Do not scale for construction purposes.

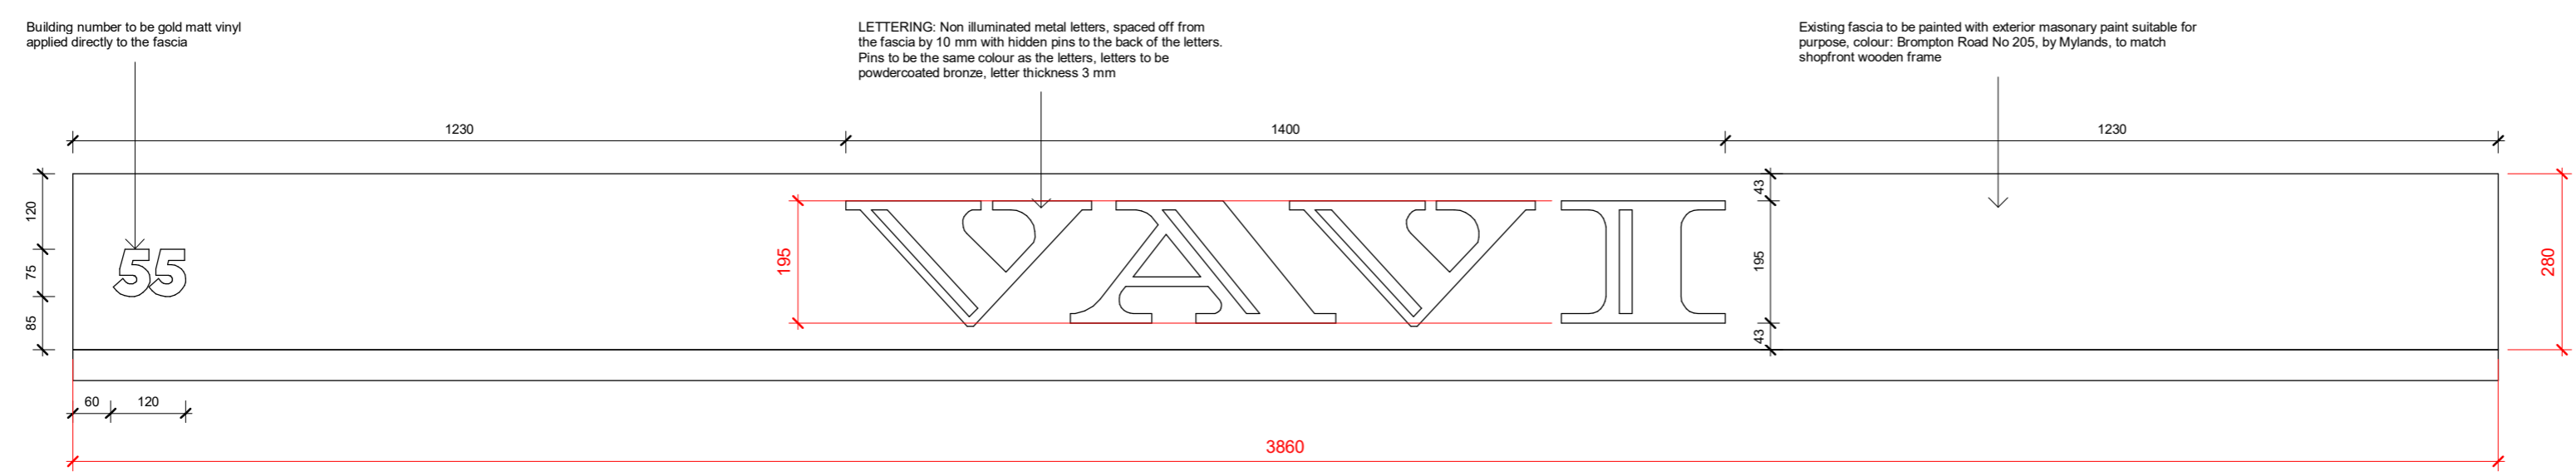

Planning By Design Ltd
 www.planning-by-design.co.uk
 hello@planning-by-design.co.uk

PROJECT ADDRESS

55 Marchmont Street,
 London, WC1N 1AP

DRAWING NAME

Fascia Sign Detail

CLIENT

Benedict Sisman

DRAWN BY PL	DATE 03.12.2024
SCALE (@ A2) 1 : 10	PROJECT NUMBER WC1N

DRAWING NUMBER WC1N-07	REV V2
---------------------------	-----------

