



1 NORTH ELEVATION 1:100

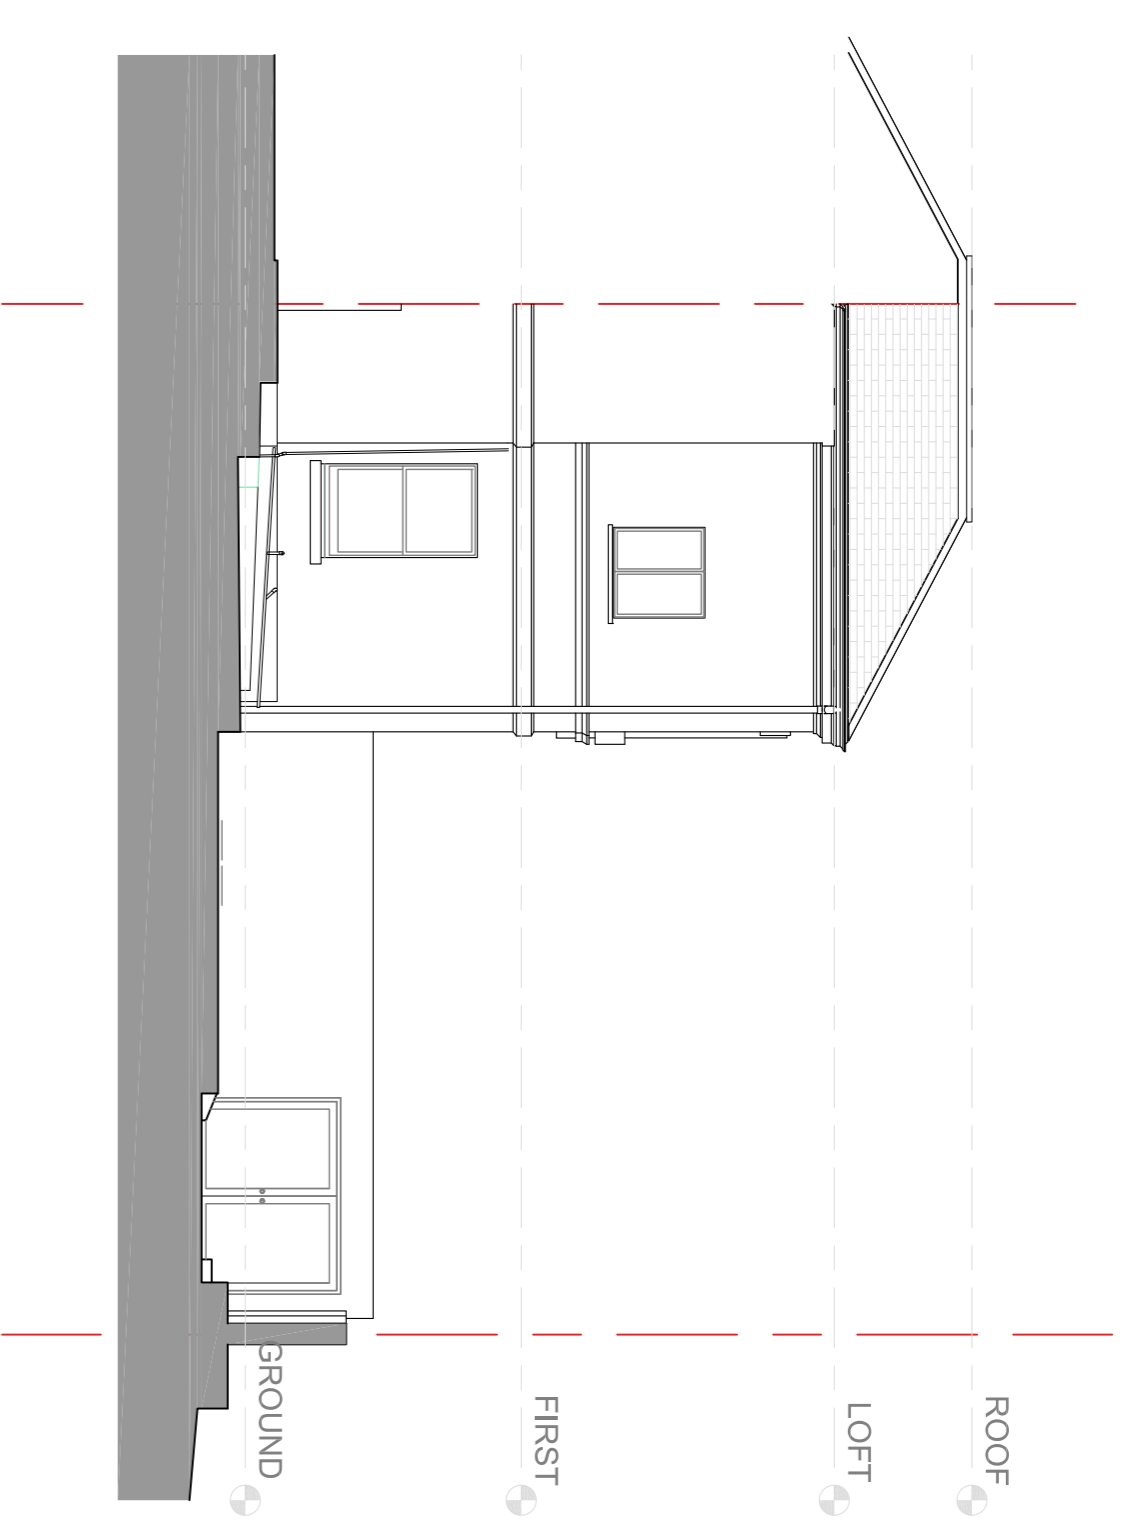


2 EAST ELEVATION 1:100




3 SOUTH ELEVATION 1:100

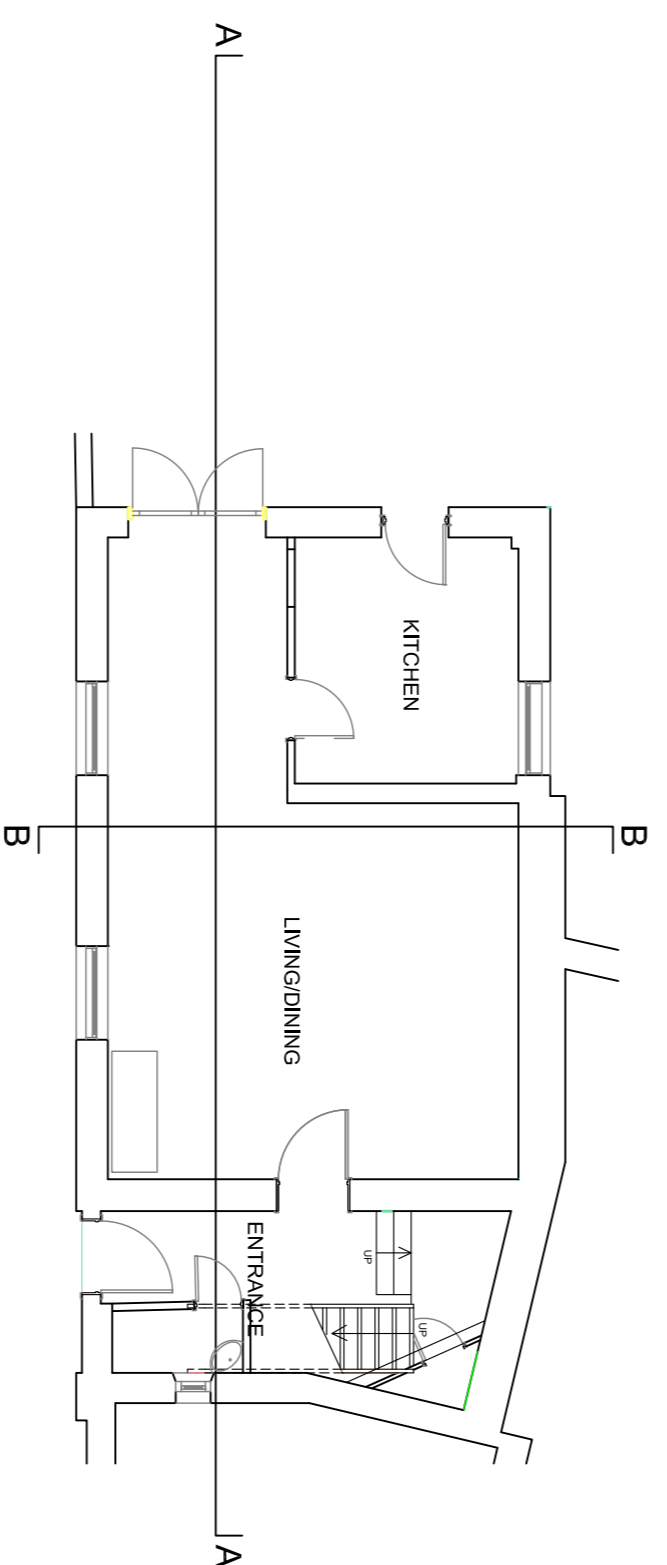


4. GROUND FLOOR PLAN 1:100

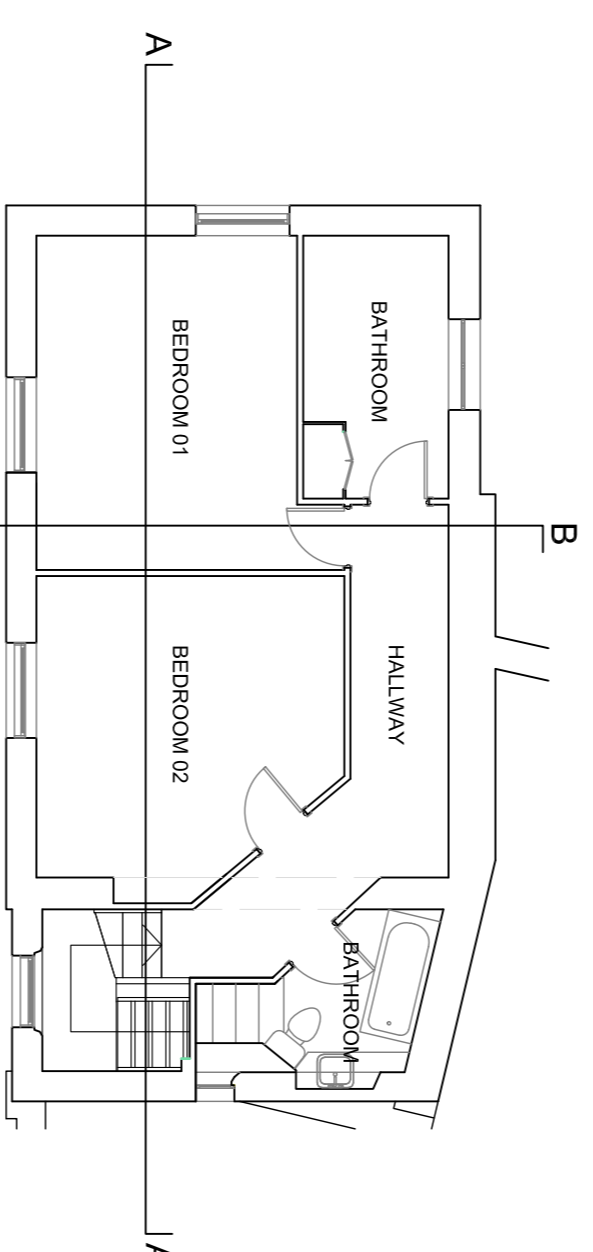


5. FIRST FLOOR PLAN 1:100

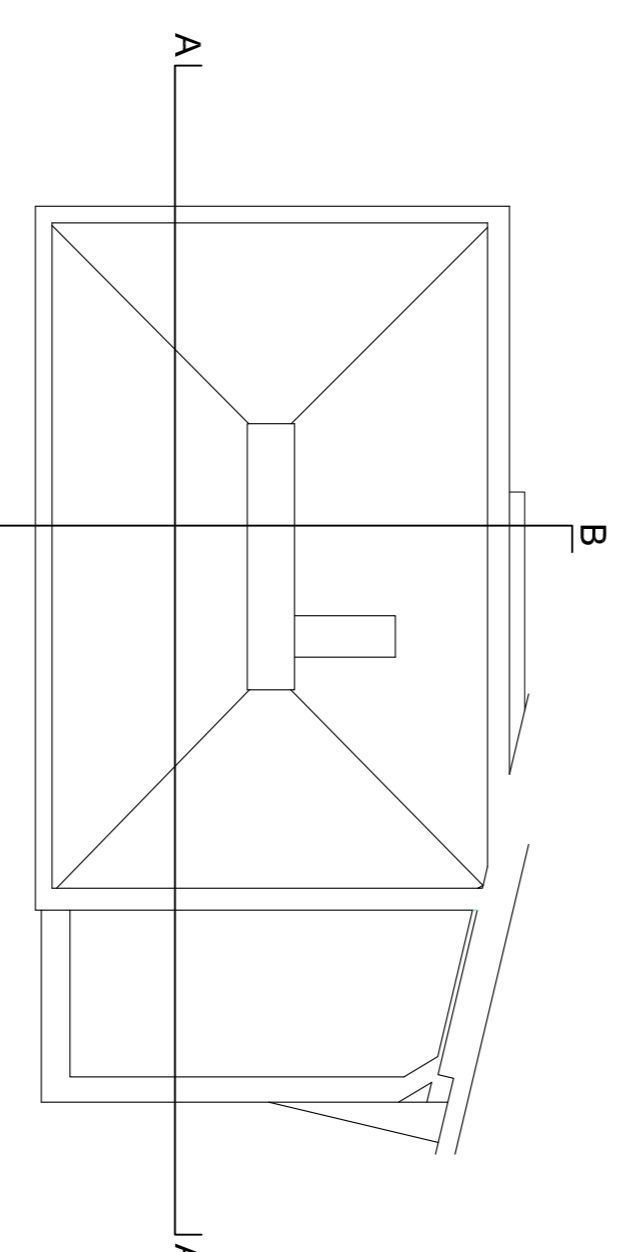

6. ROOF PLAN 1:100

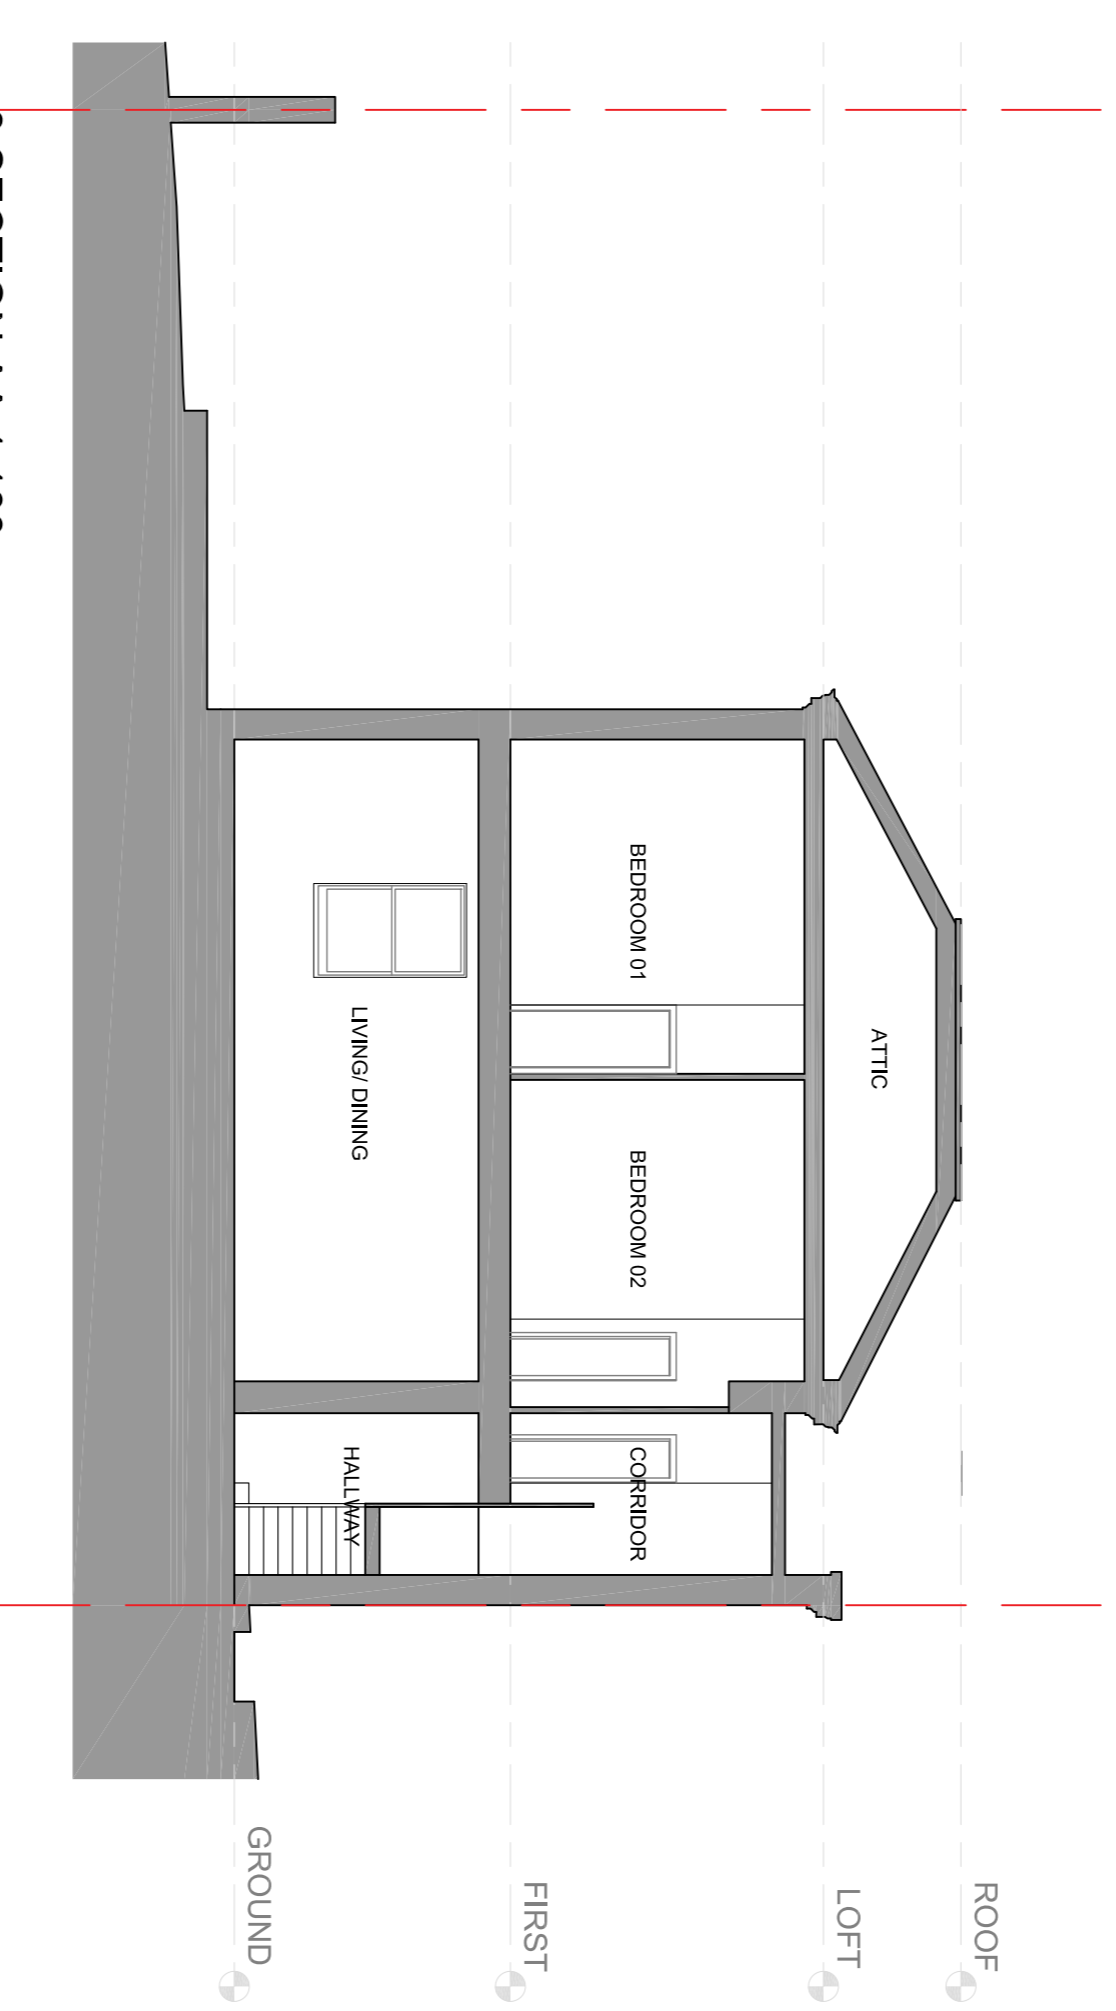

8. SECTION AA 1:100

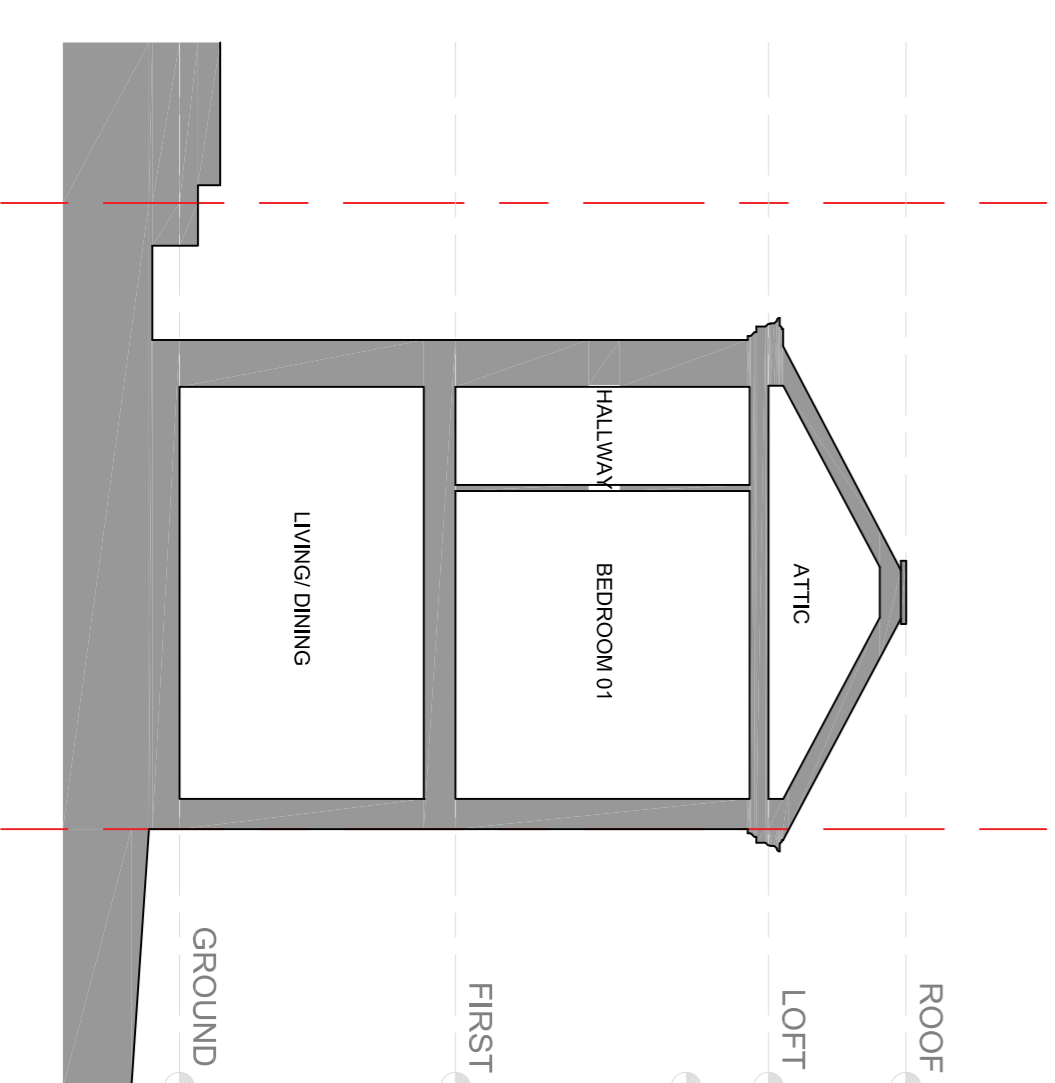

9. SECTION BB 1:100

MR & MRS HUGHES

TASKER LODGE
7 Tasker Rd
London
NW3 2YB

EXISTING
Plans, Elevations & Sections

1:100 @ A1

