




This drawing is protected by copyright and must not be copied or reproduced without the written consent of Chris Dyson Architects LLP. No dimensions are to be scaled from this drawing. All dimensions and sizes to be checked on site. North points shown are indicative. ©
 Do not scale off this drawing except for planning purposes. Dimensions, area and levels are only approximate and subject to site survey. All dimensions to be checked on site. Any discrepancies or variations to be reported to the architect before work commences.
 This drawing to be read in conjunction with the specification, where provided, and all relevant consultants drawings and / or specialists drawings / documents and any discrepancies or variations to be reported to the architect before the affected work commences.


KEY

 EXISTING FABRIC


 DEMOLITION

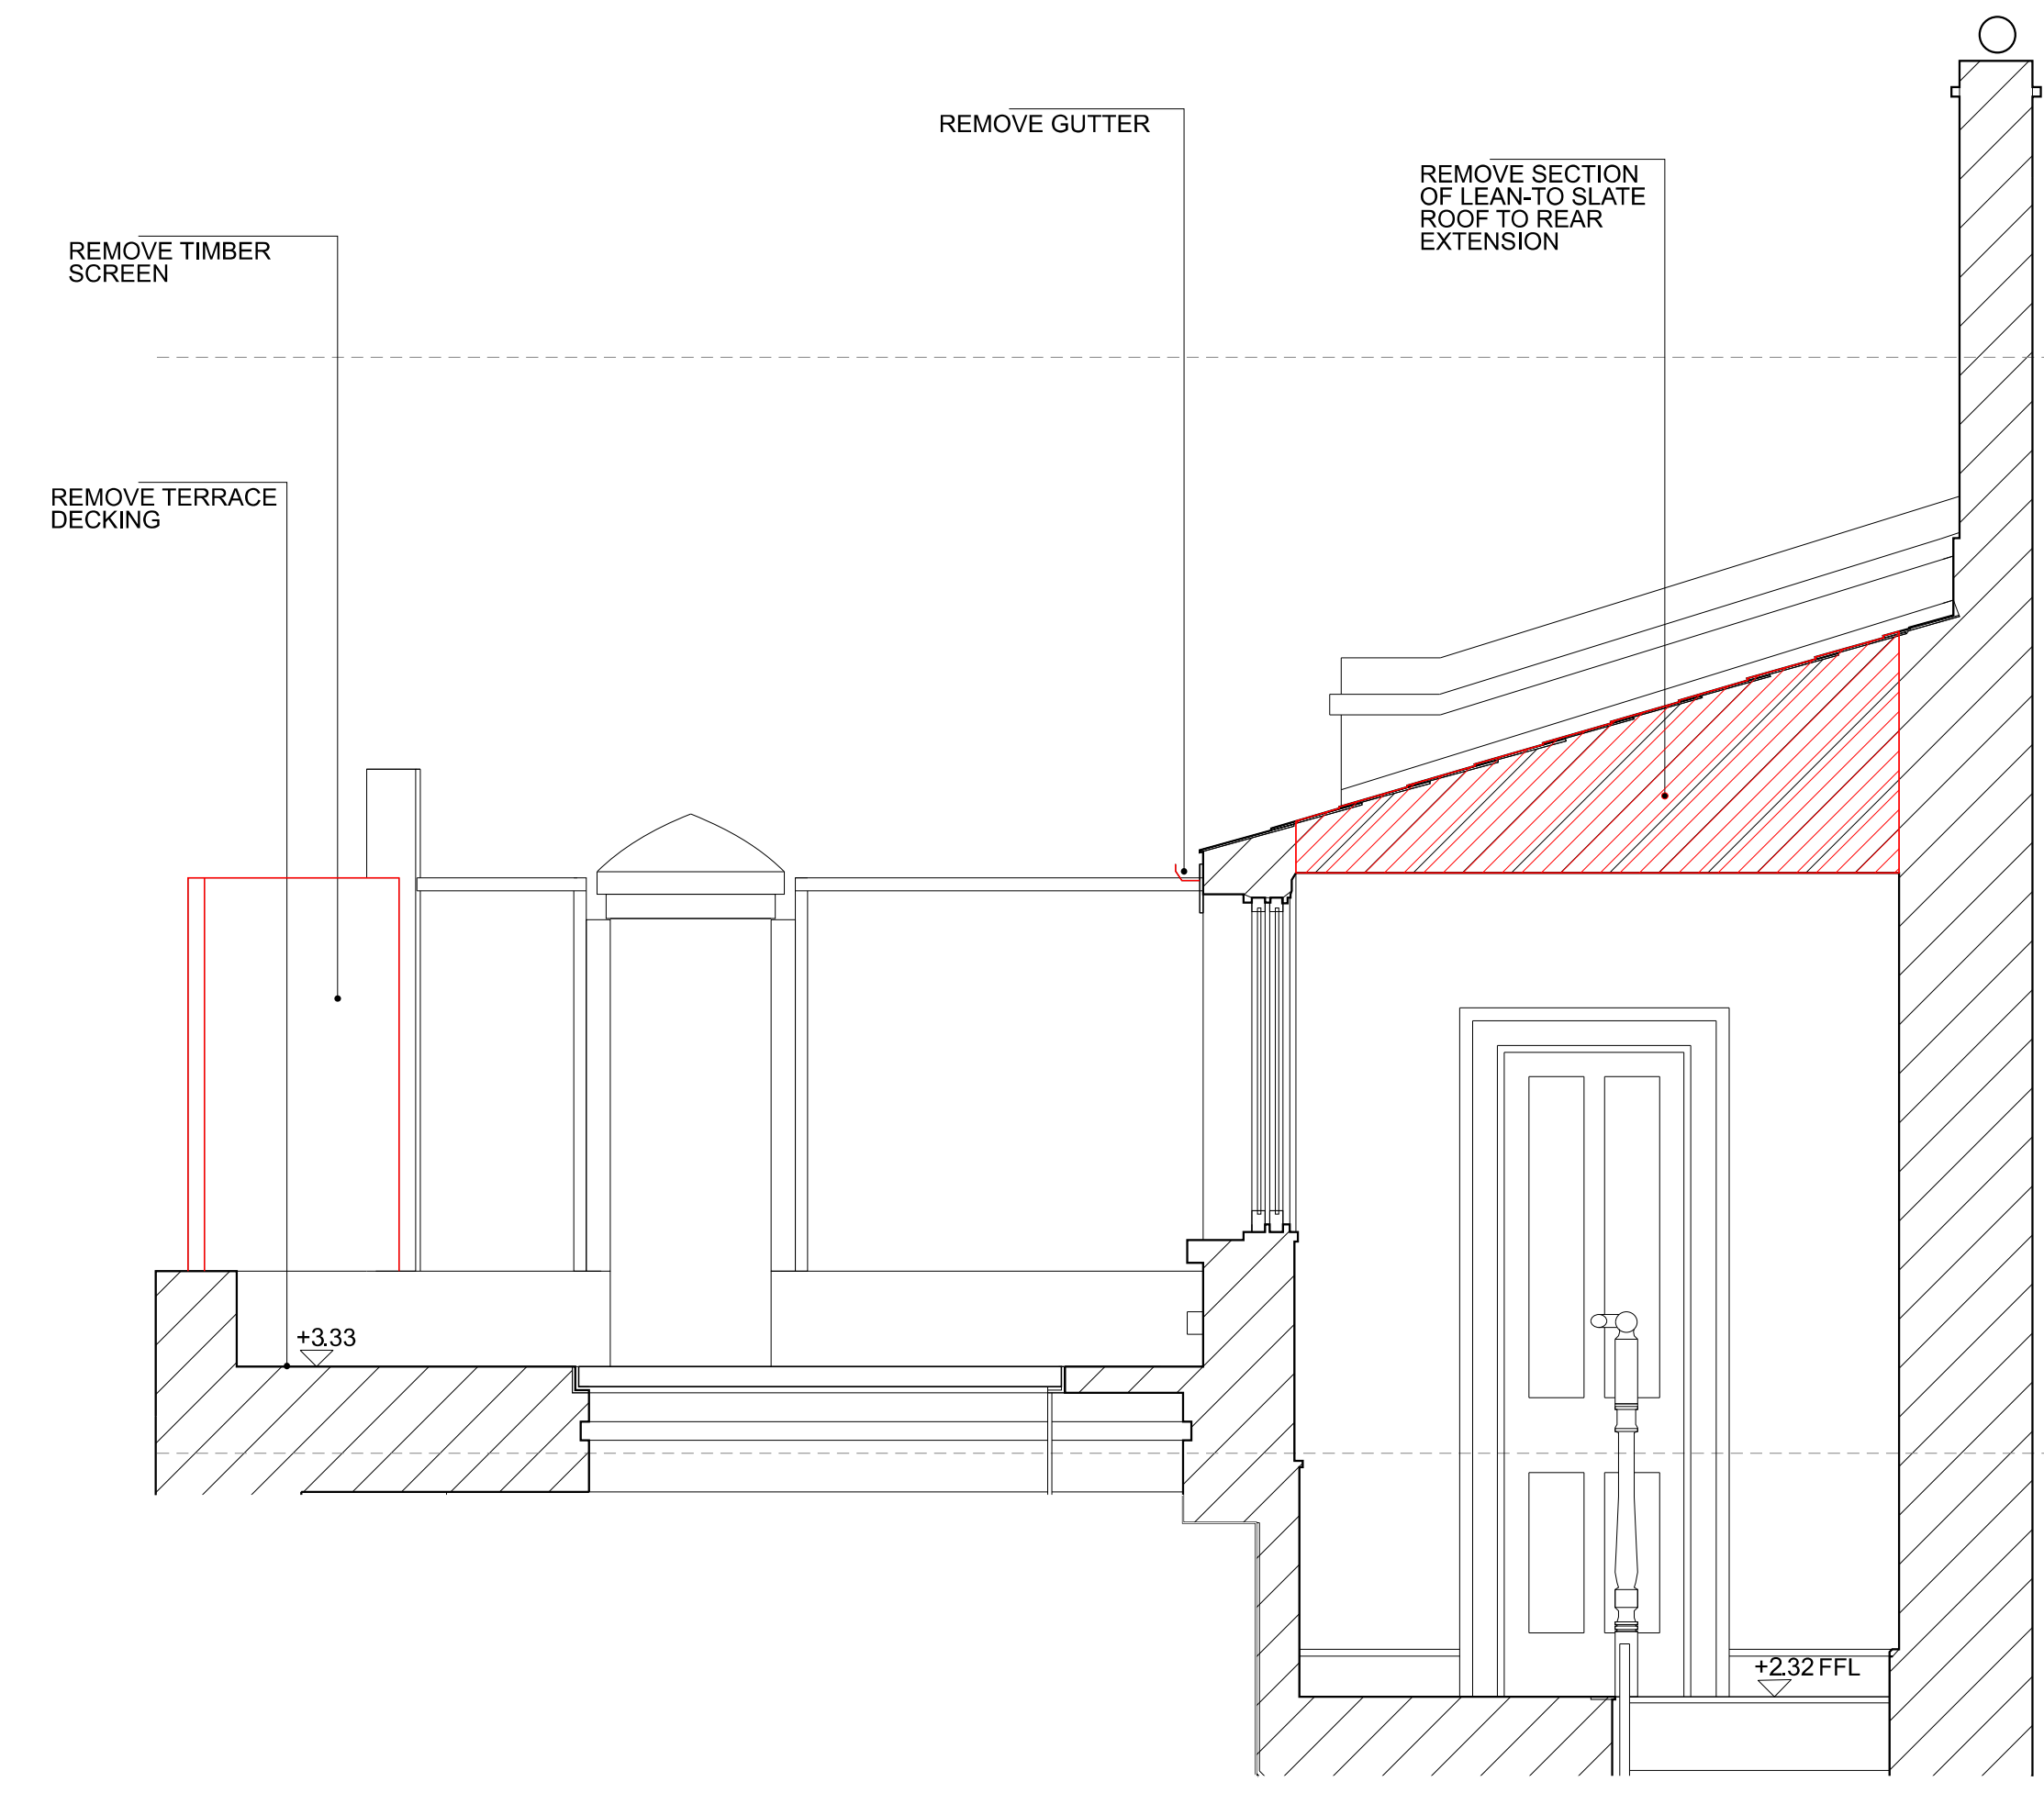


1 1:10 @ A1 | 1:20 @ A3
 EXISTING CC SECTION (LEAN-TO GLASS ROOF)

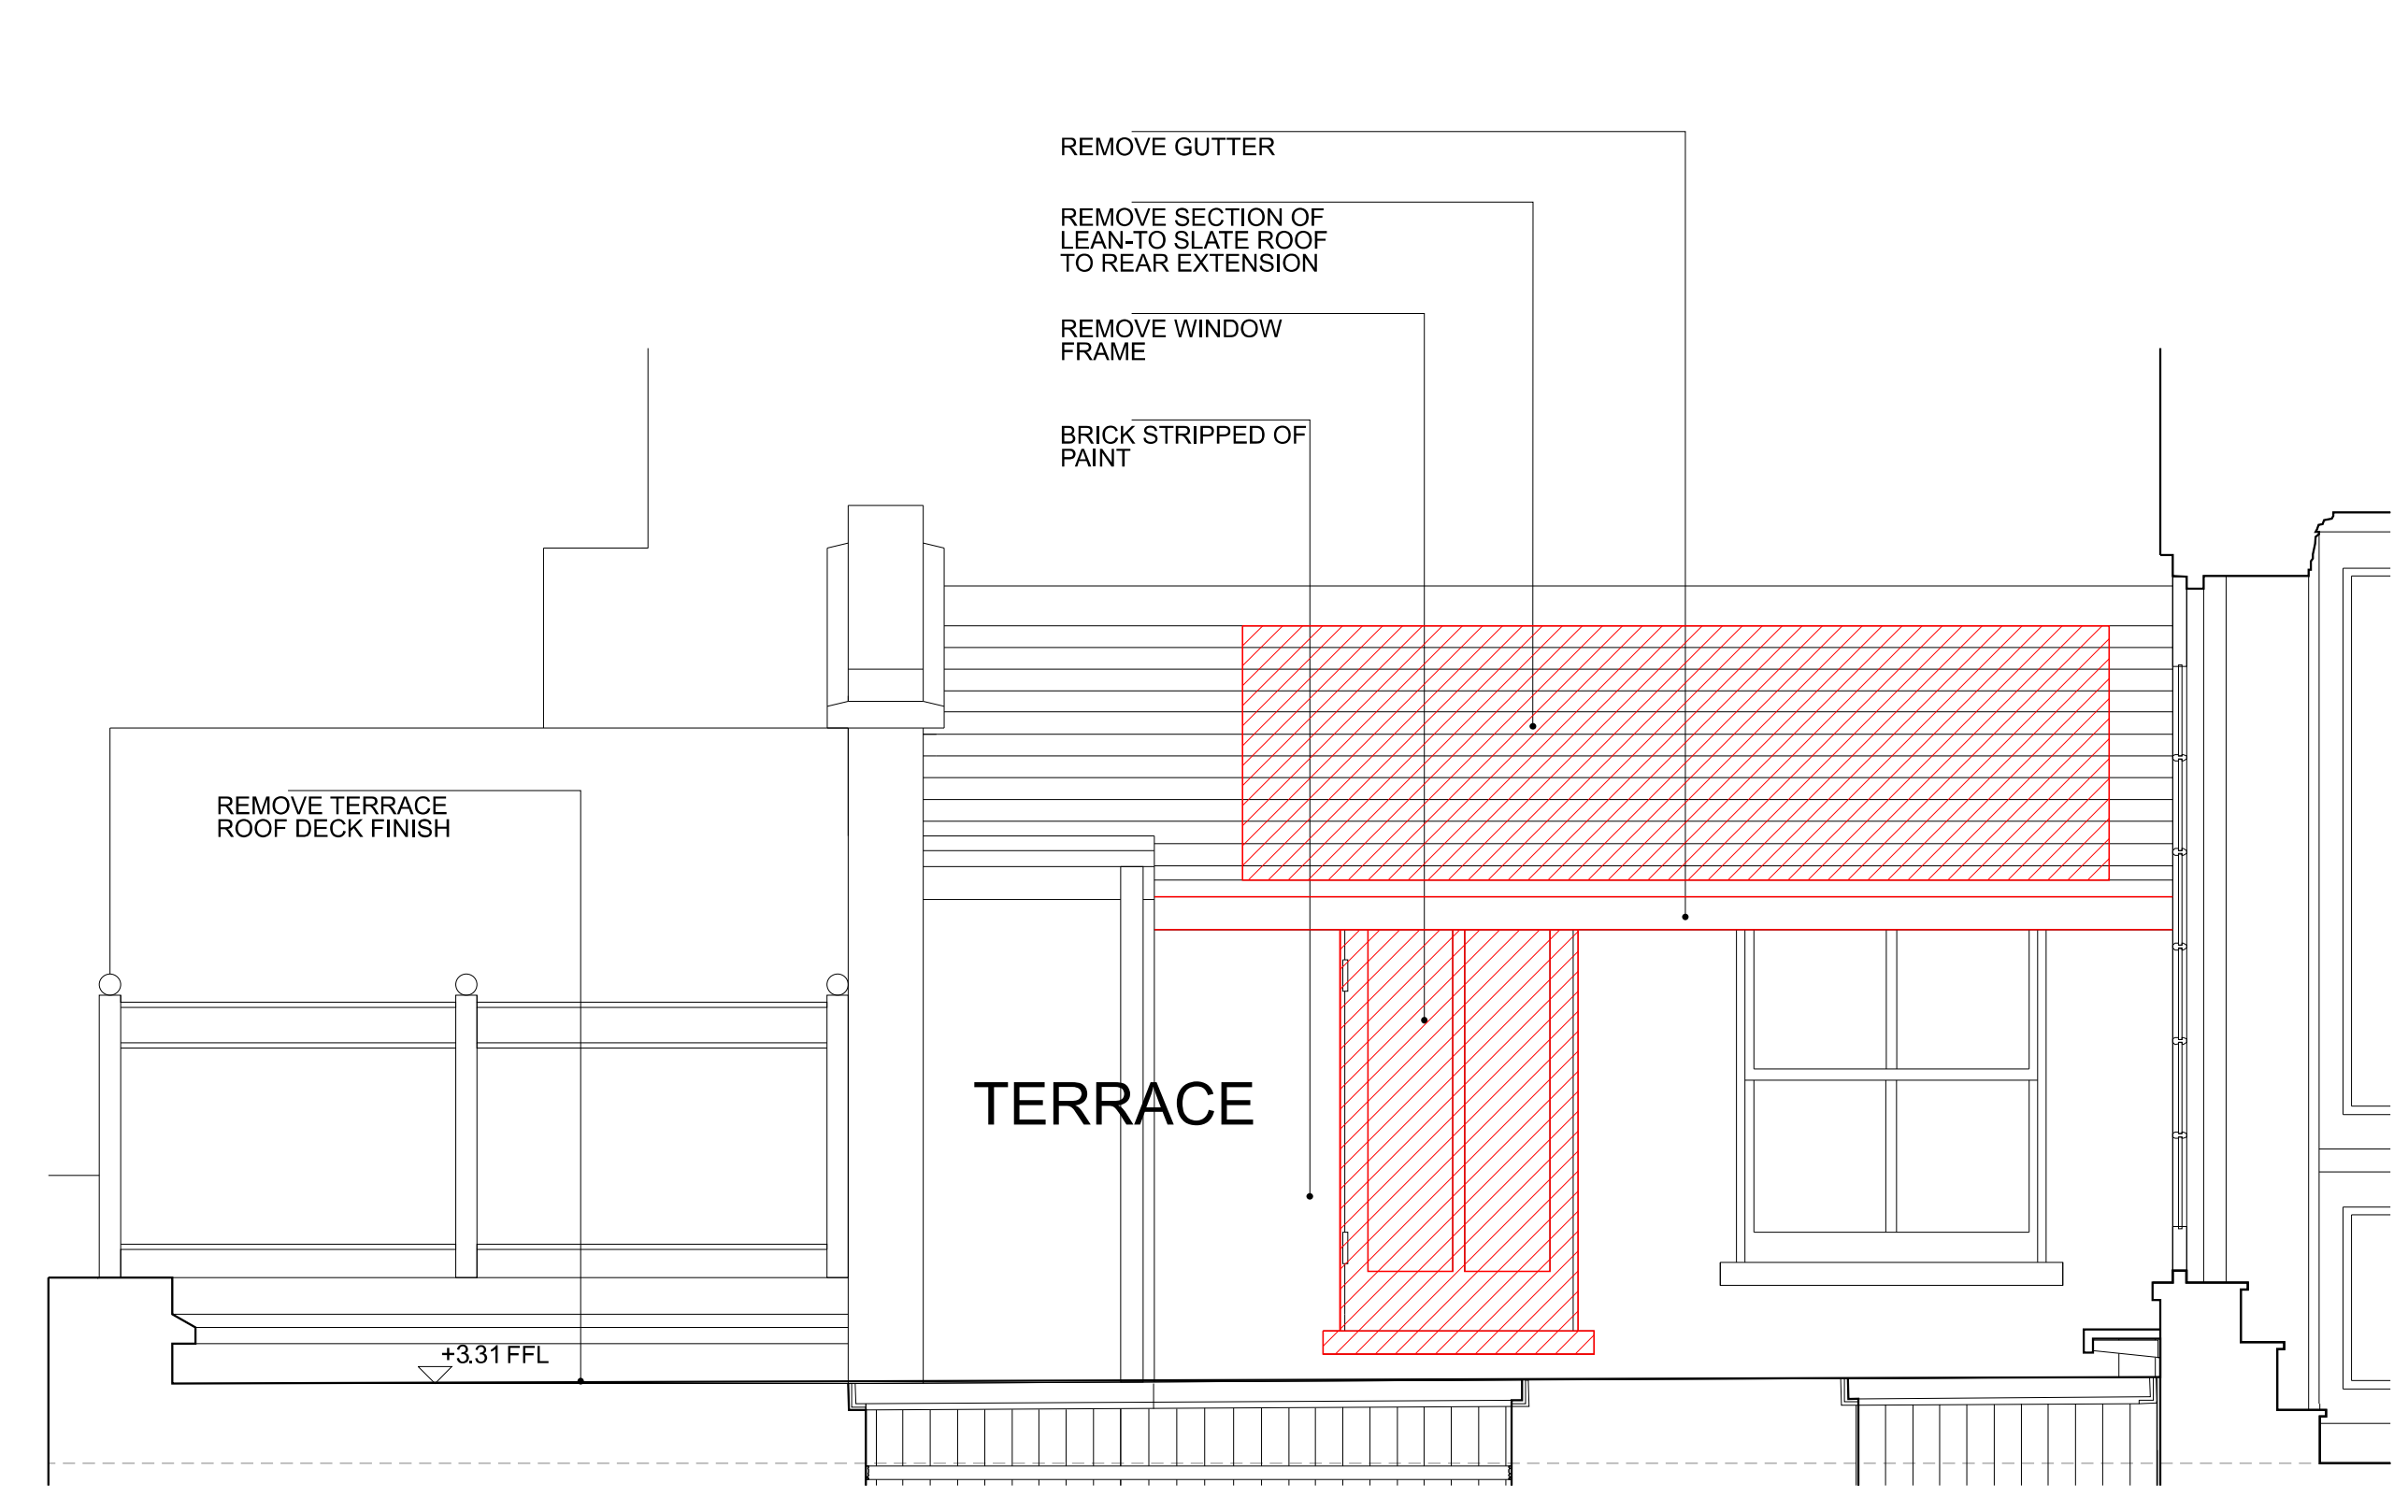


2 1:10 @ A1 | 1:20 @ A3
 EXISTING BB (LEAN-TO GLASS ROOF)

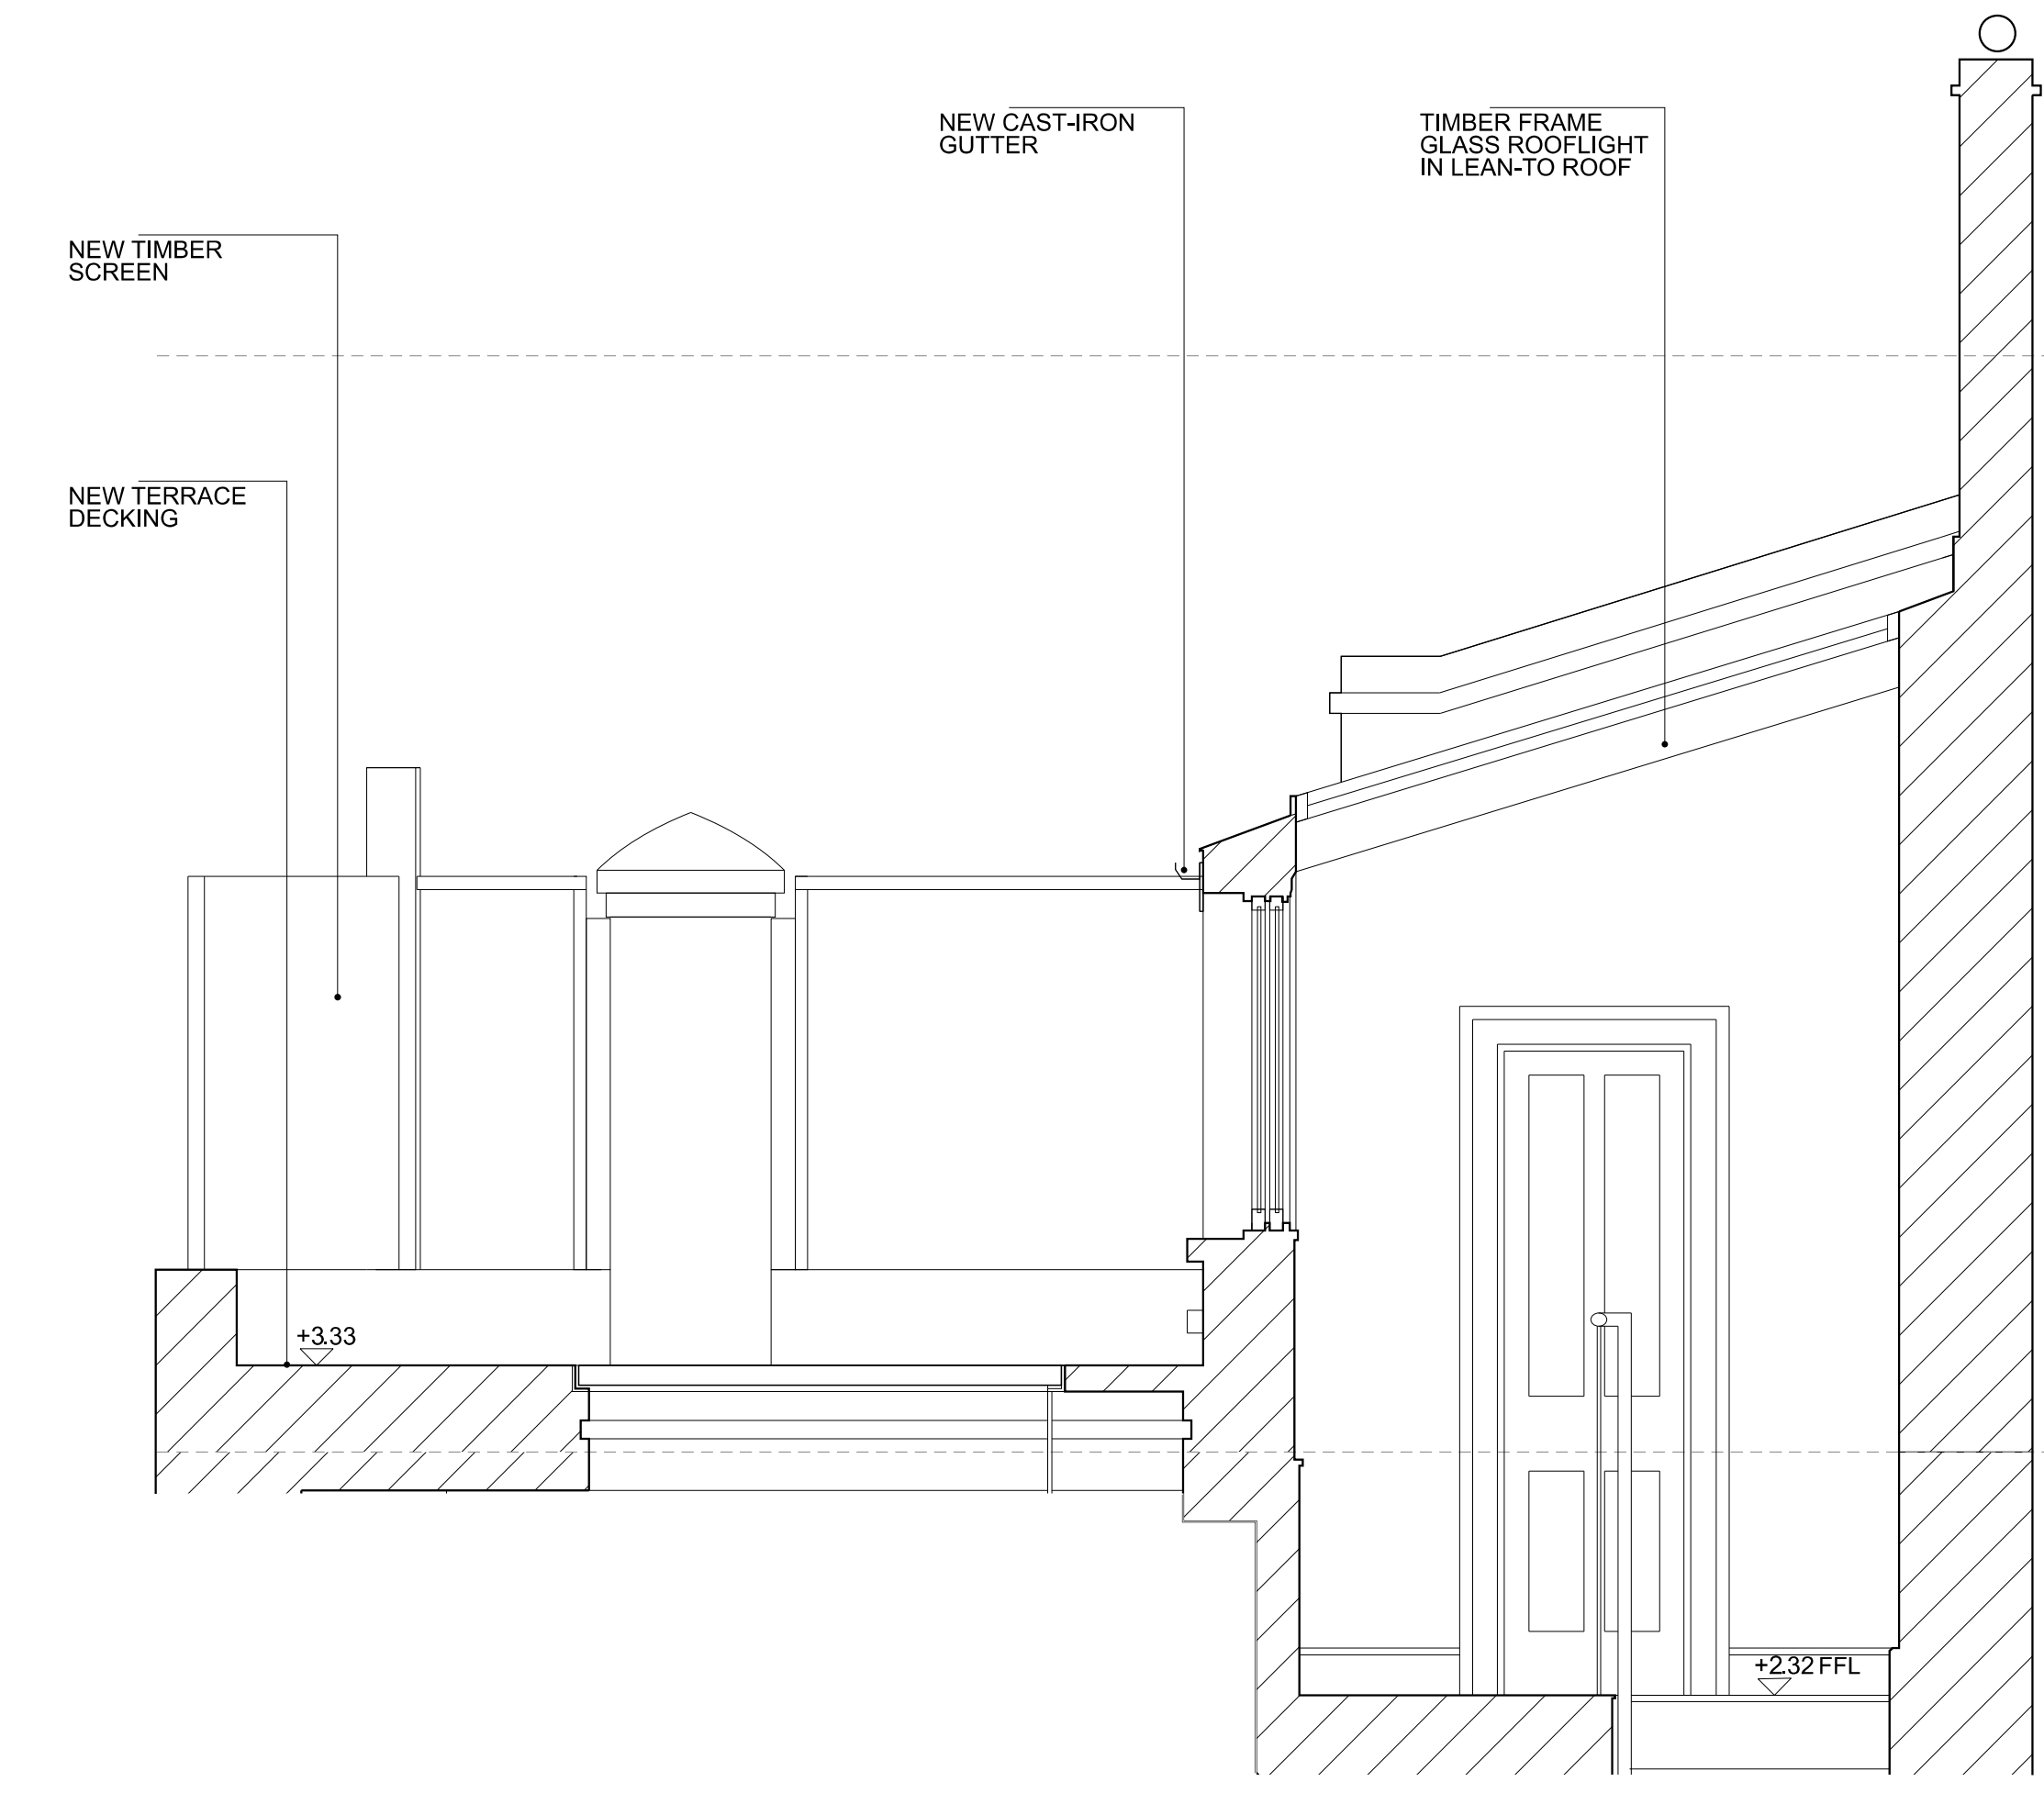

3 1:10 @ A1 | 1:20 @ A3
 PROPOSED CC SECTION (LEAN-TO GLASS ROOF)

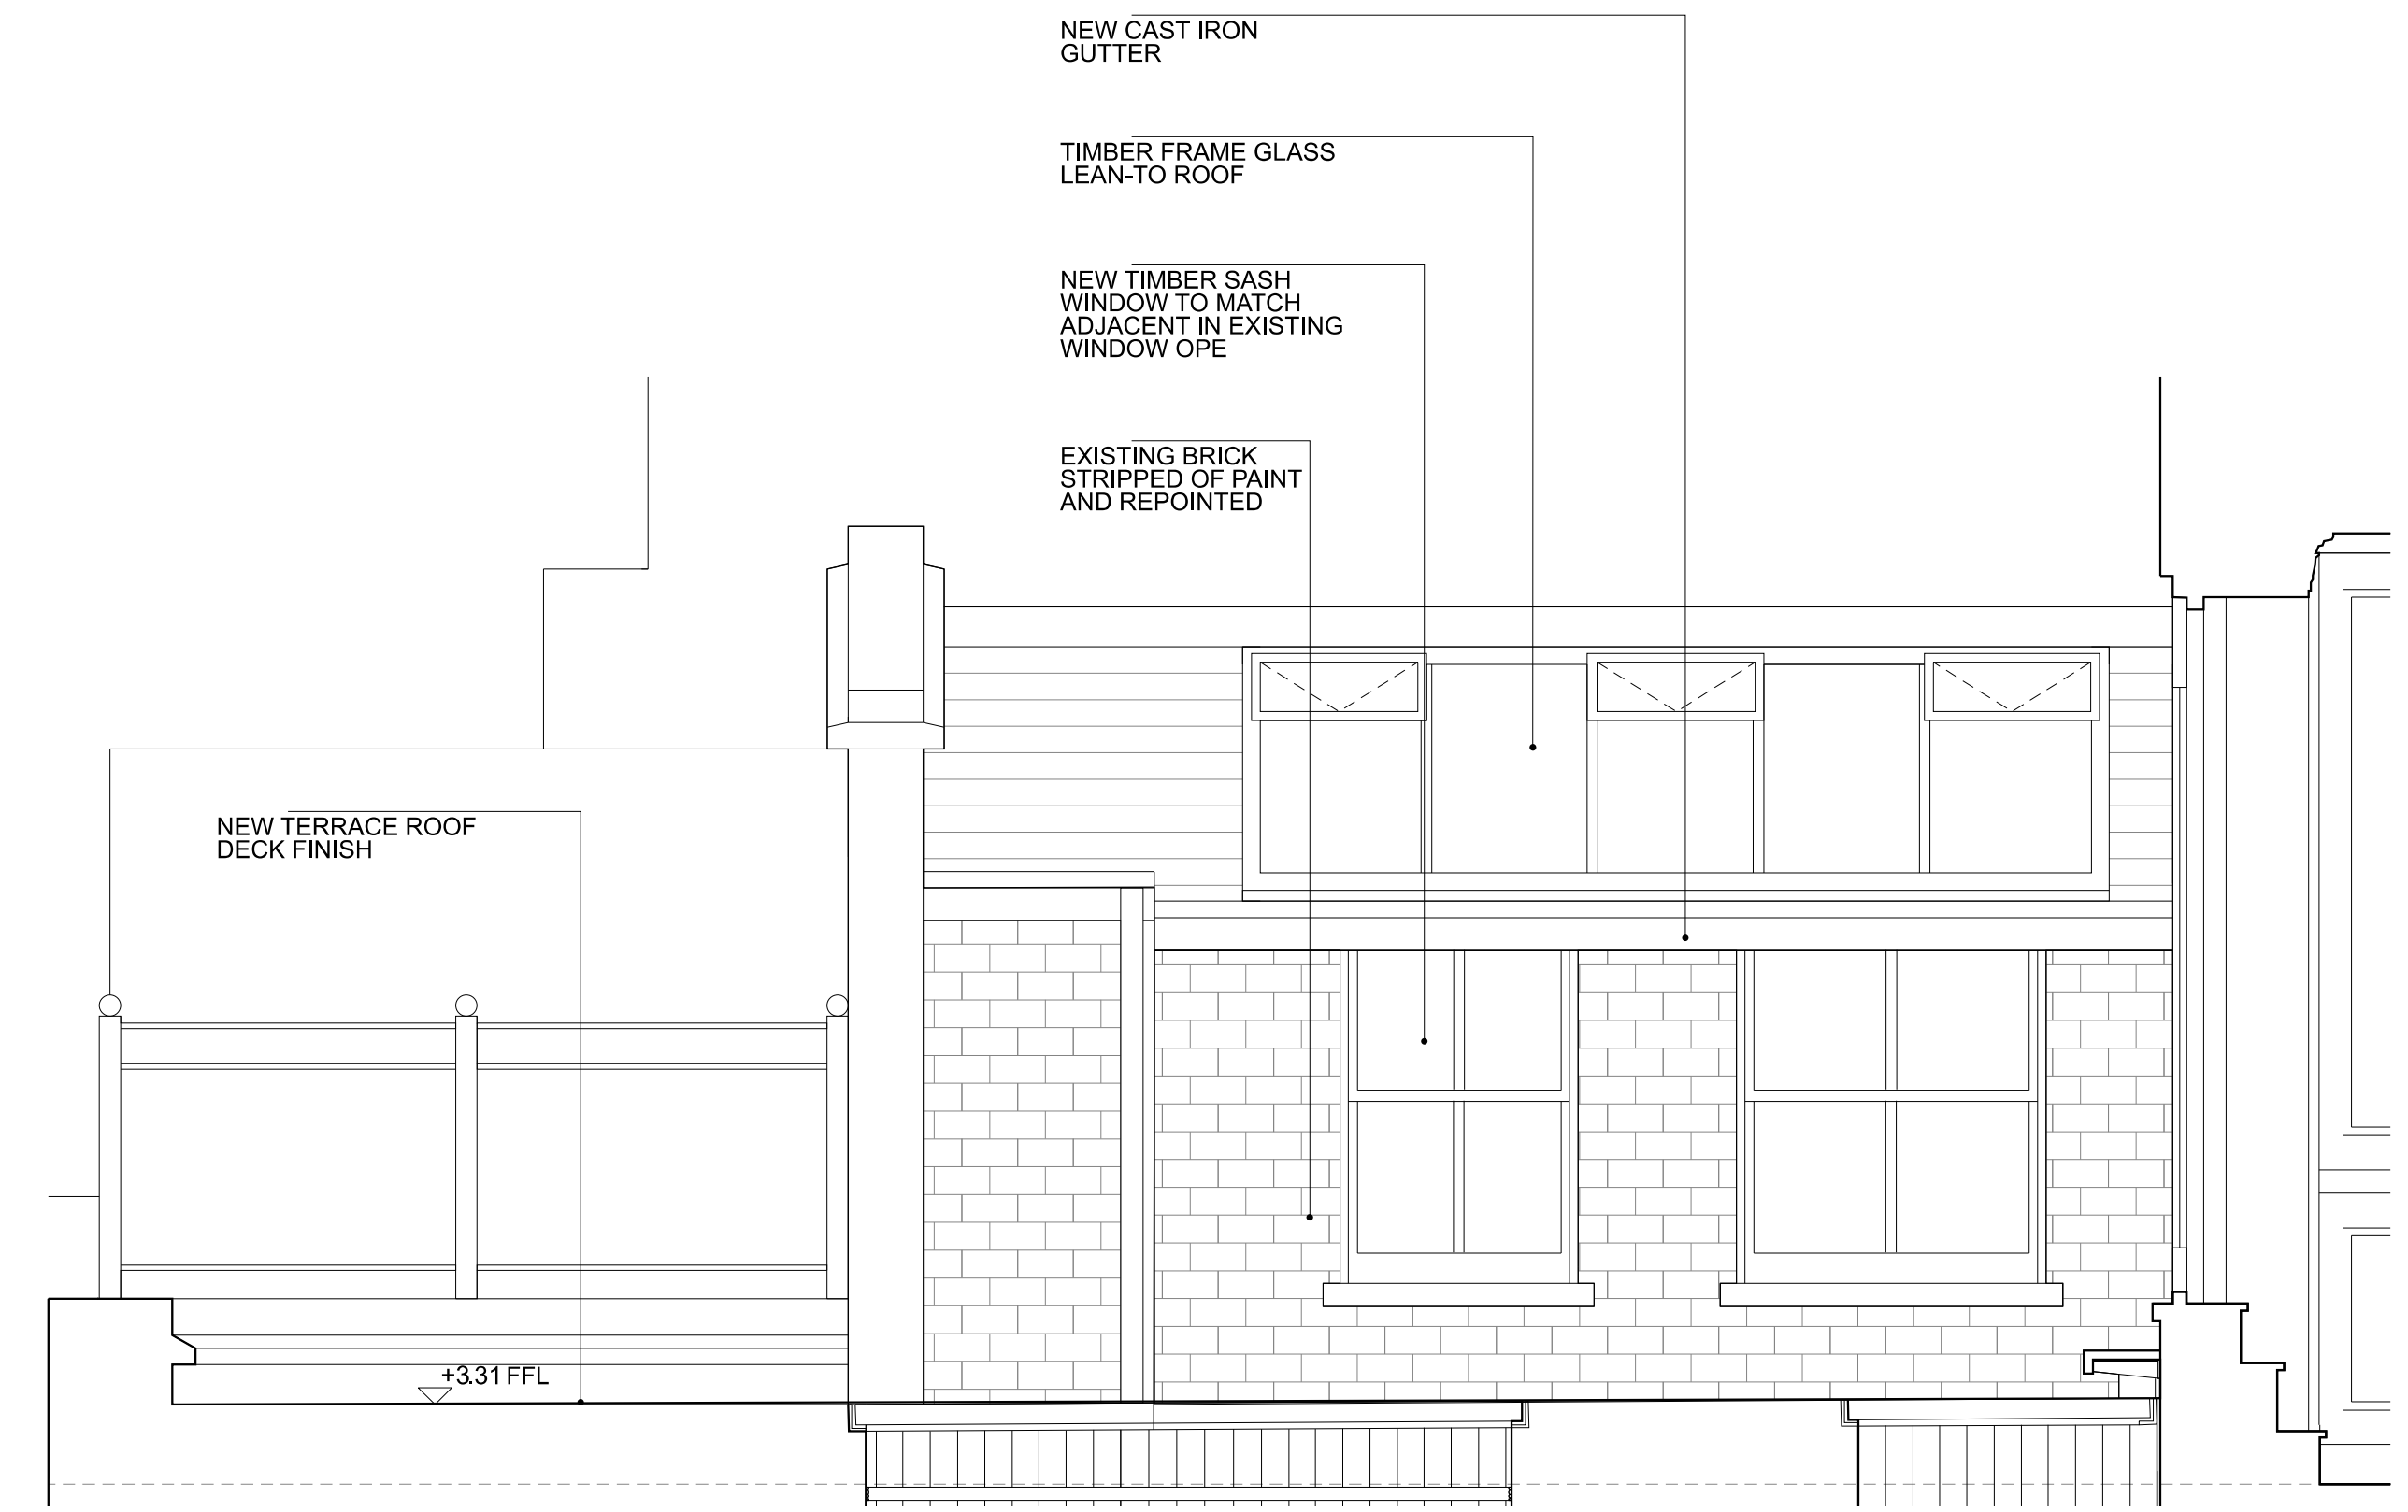

4 1:10 @ A1 | 1:20 @ A3
 PROPOSED BB (LEAN-TO GLASS ROOF)

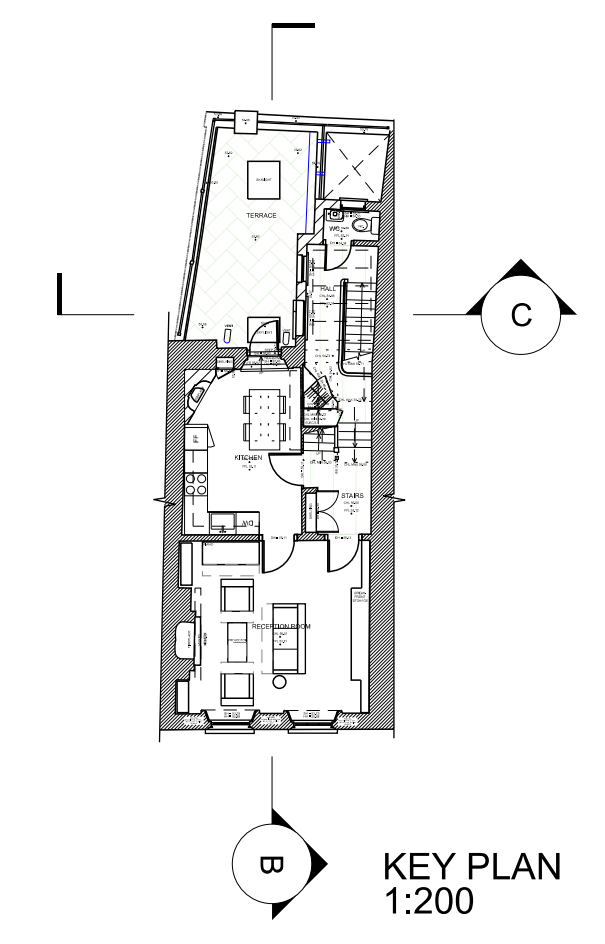


01	13.11.24	PLANNING	TM
00	24.09.24	PLANNING	OA

EXISTING AND PROPOSED SECTION CC AND DD

AUG 2024 OA YK Scale 1:10 @ A1
 Scale 1:20 @ A3

10 1201 01

CHRIS DYSON
 ARCHITECTS

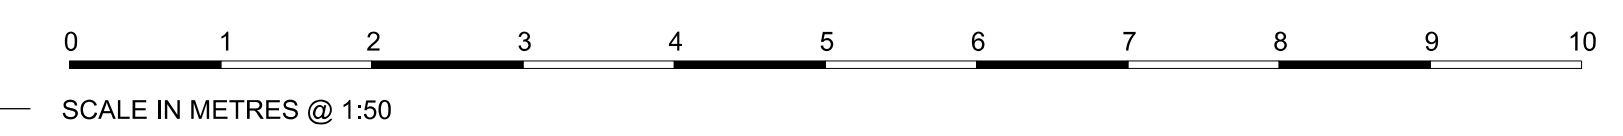

Chris Dyson Architects LLP, 1 Fashion St, London E1 6LY
 +44 (0)20 7247 1816 www.chrisdyson.co.uk