



AREA SCHEDULE  
GROUND FLOOR 32.5 SQM  
1ST FLOOR 32.5 SQM  
TOTAL 65SQM<sup>A</sup>

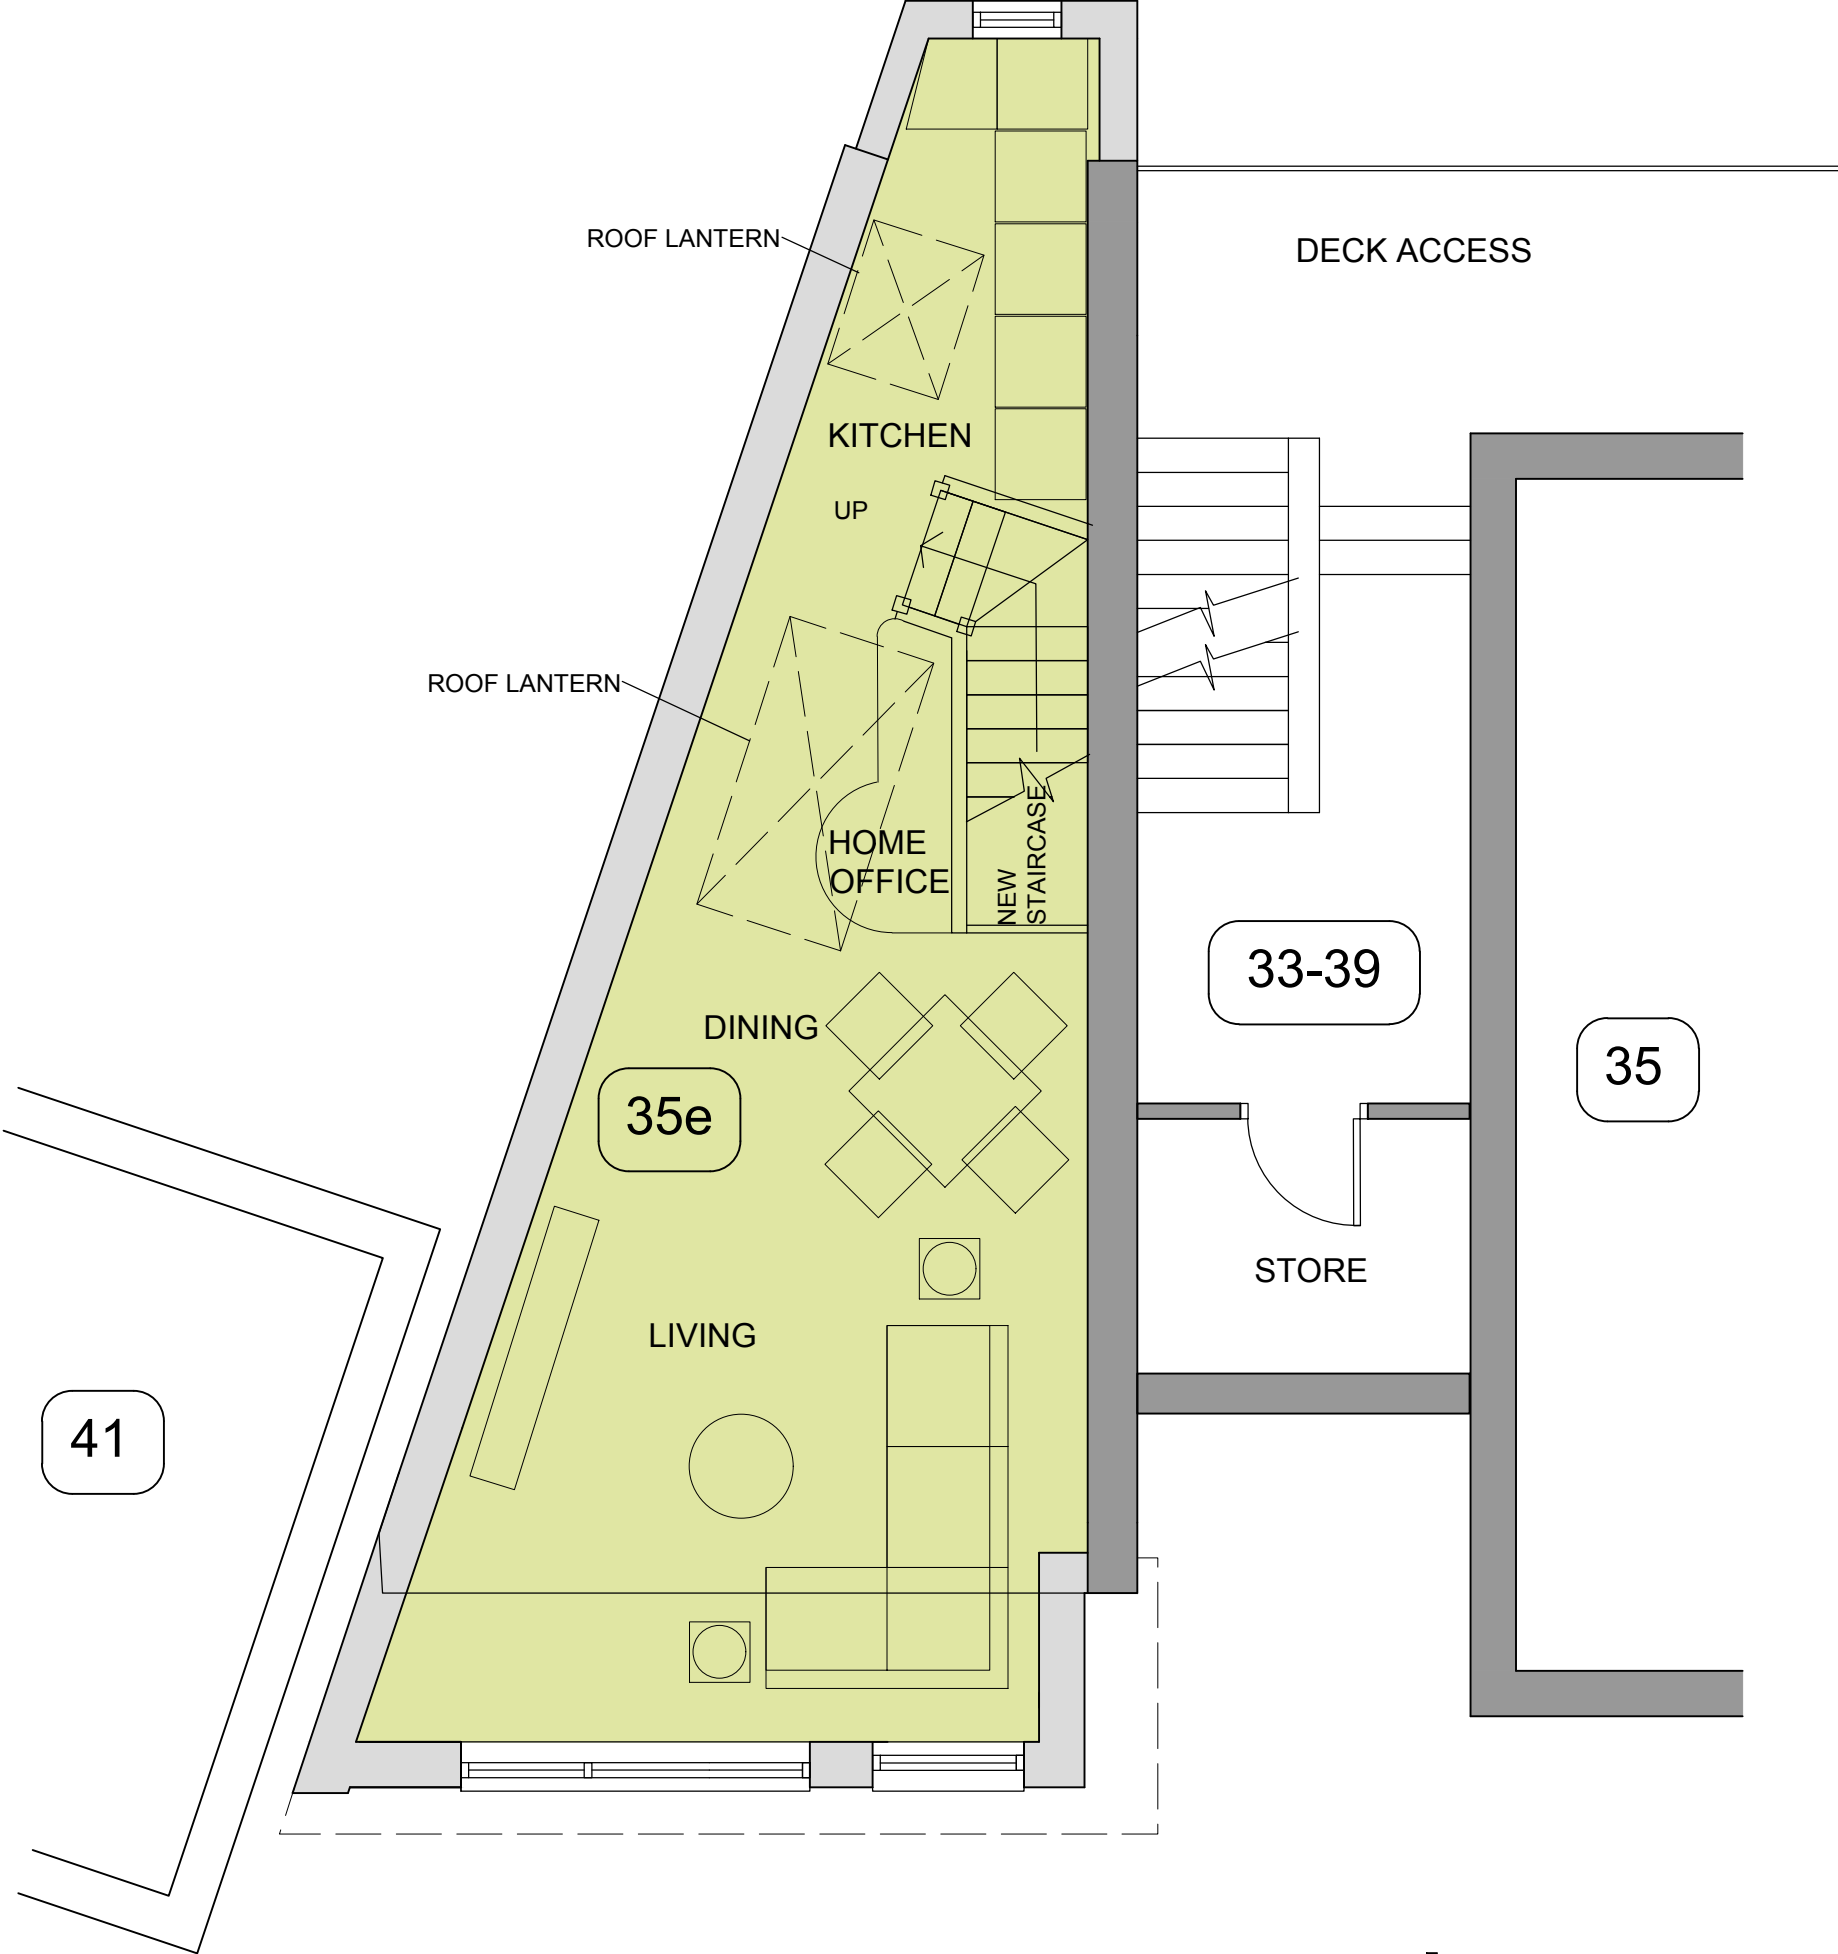

PROPOSED 1F PLAN

Scale 1:50@A3

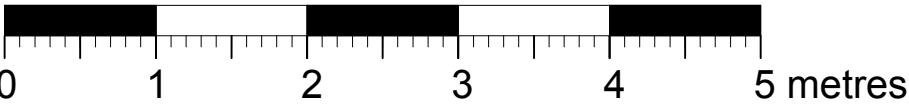

status

PRELIMINARY

client

SHEPLORD

site

33E HOLMDALE ROAD  
LONDON

drawing

PROPOSED REMODELLING & EXTENSION  
PROPOSED 1F PLAN

scale

1:50@A3

ncw

SEPT 24

proj. no.

N205

P-02

C

Nicholas C Williams

RIBA

ncwarchitecture@gmail.com