




01 Existing View 01  
NTS



02 Proposed View 01  
NTS

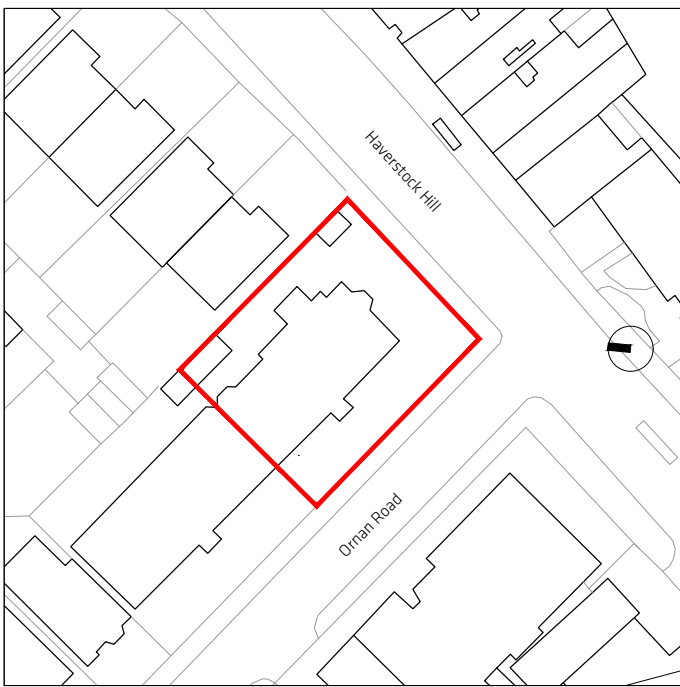

1. Do not scale this drawing.  
2. For structural dimensions and details see Structural Engineers drawings.  
3. All dimensions to be checked on site prior to commencement of any works or preparation of any shop drawings.  
4. All errors in co-ordinates, levels and dimensions, are to be reported to the Architect.  
5. All temporary works to be responsibility of the contractor.  
6. This drawing to be read in conjunction with all relevant Architect's drawings and specifications and with other Consultant's information.

Revision	Date	Description	Revision	Date	Description
PI	27.11.24	Issued for Planning			

**new-works**  
Cocob 406, The Biscuit Factory, SE16 4DG  
020 7518 8187 studio@new-works.net  
new-works.net  
© New works (Architecture) Ltd

PROJECT Oman Court		
TITLE Proposed View 02		
DWG No. 1915 (PL)596		
DATE 27.11.24	REVISION PI	SCALE NTS