
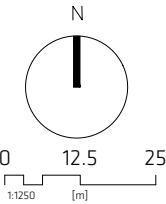


PLANNING

Notes

— Site boundary

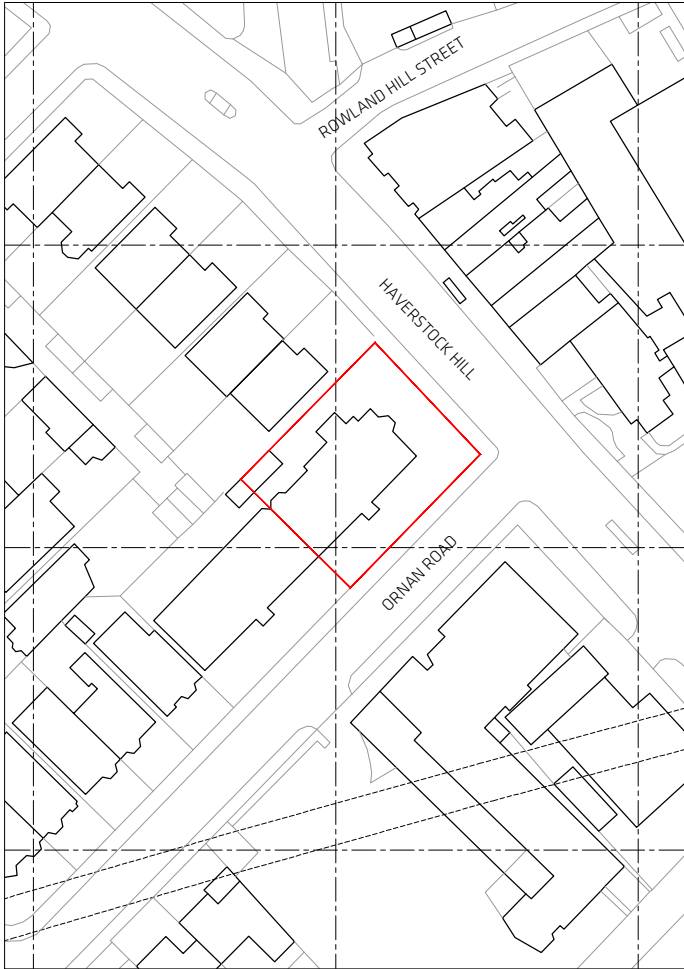

- 1. Do not scale this drawing.
- 2. For structural dimensions and details see Structural Engineers drawings.
- 3. All dimensions to be checked on site prior to commencement of any works or preparation of any shop drawings.
- 4. All errors in co-ordinates, levels and dimensions, are to be reported to the Architect.
- 5. All temporary works to be responsibility of the contractor.
- 6. This drawing to be read in conjunction with all relevant Architect's drawings and specifications and with other Consultant's Information.

Revision	Date	Description	Revision	Date	Description
P1	27.11.24	Issued for Planning			



Cocoa 406, The Biscuit Factory, SE16 4DG
020 7928 8787 studio@new-works.net
new-works.net
© New works (Architecture) Ltd

PROJECT Ornan Court		
TITLE Site Location Plan		
DWG No 1915 (PL)501		
DATE 27.11.24	REVISION P1	SCALE 1:1250@A3