

London Borough of Camden

Shelter Advertising Proposal

Shelter outside
119 Kingsway WC2B 6PA

SITE PLAN & IMAGES

Easting:530531

Northing:181448

 APPLICATION SITE



Scale 1:1250


Shelter outside

JCDecaux

119 Kingsway WC2B 6PA

Easting:530531

Northing:181448

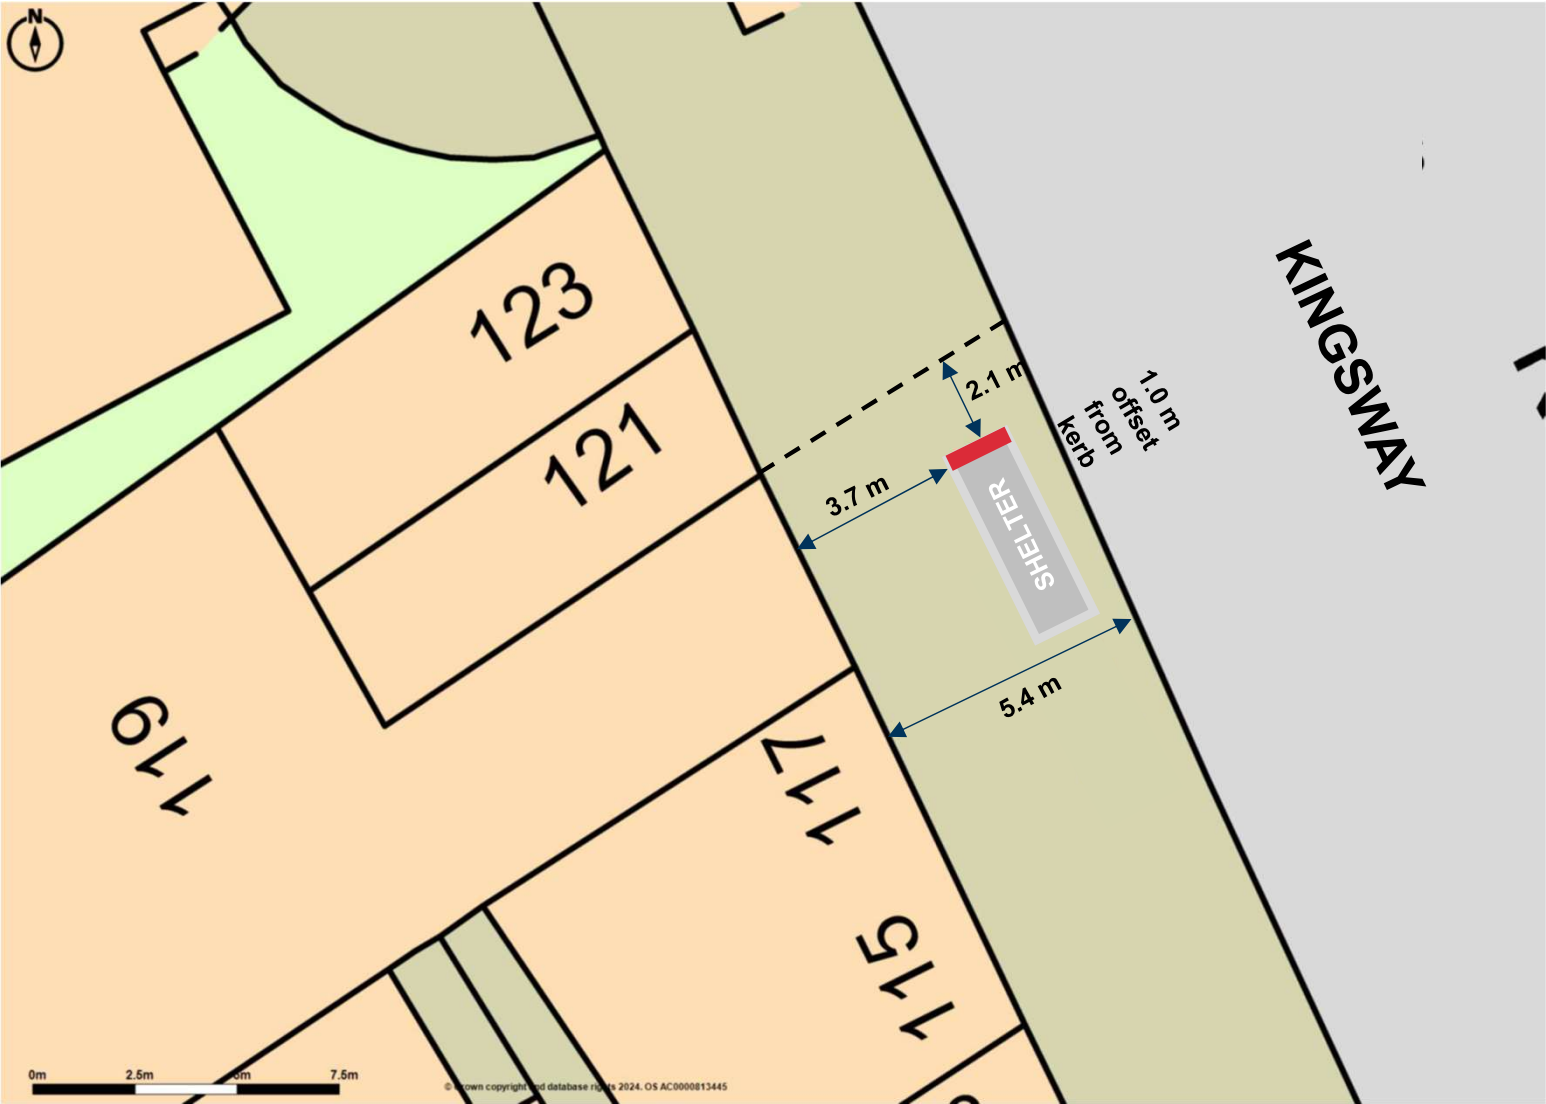

SHELTER Bus Shelter



SITE IMAGES