

London Borough of Camden

Shelter Advertising Proposal

Shelter outside
125 Kingsway WC2B 6PA

SITE PLAN & IMAGES

Easting:530523

Northing:181466

 APPLICATION SITE



Scale 1:1250


Shelter outside

JCDecaux

125 Kingsway WC2B 6PA

Easting:530523

Northing:181466

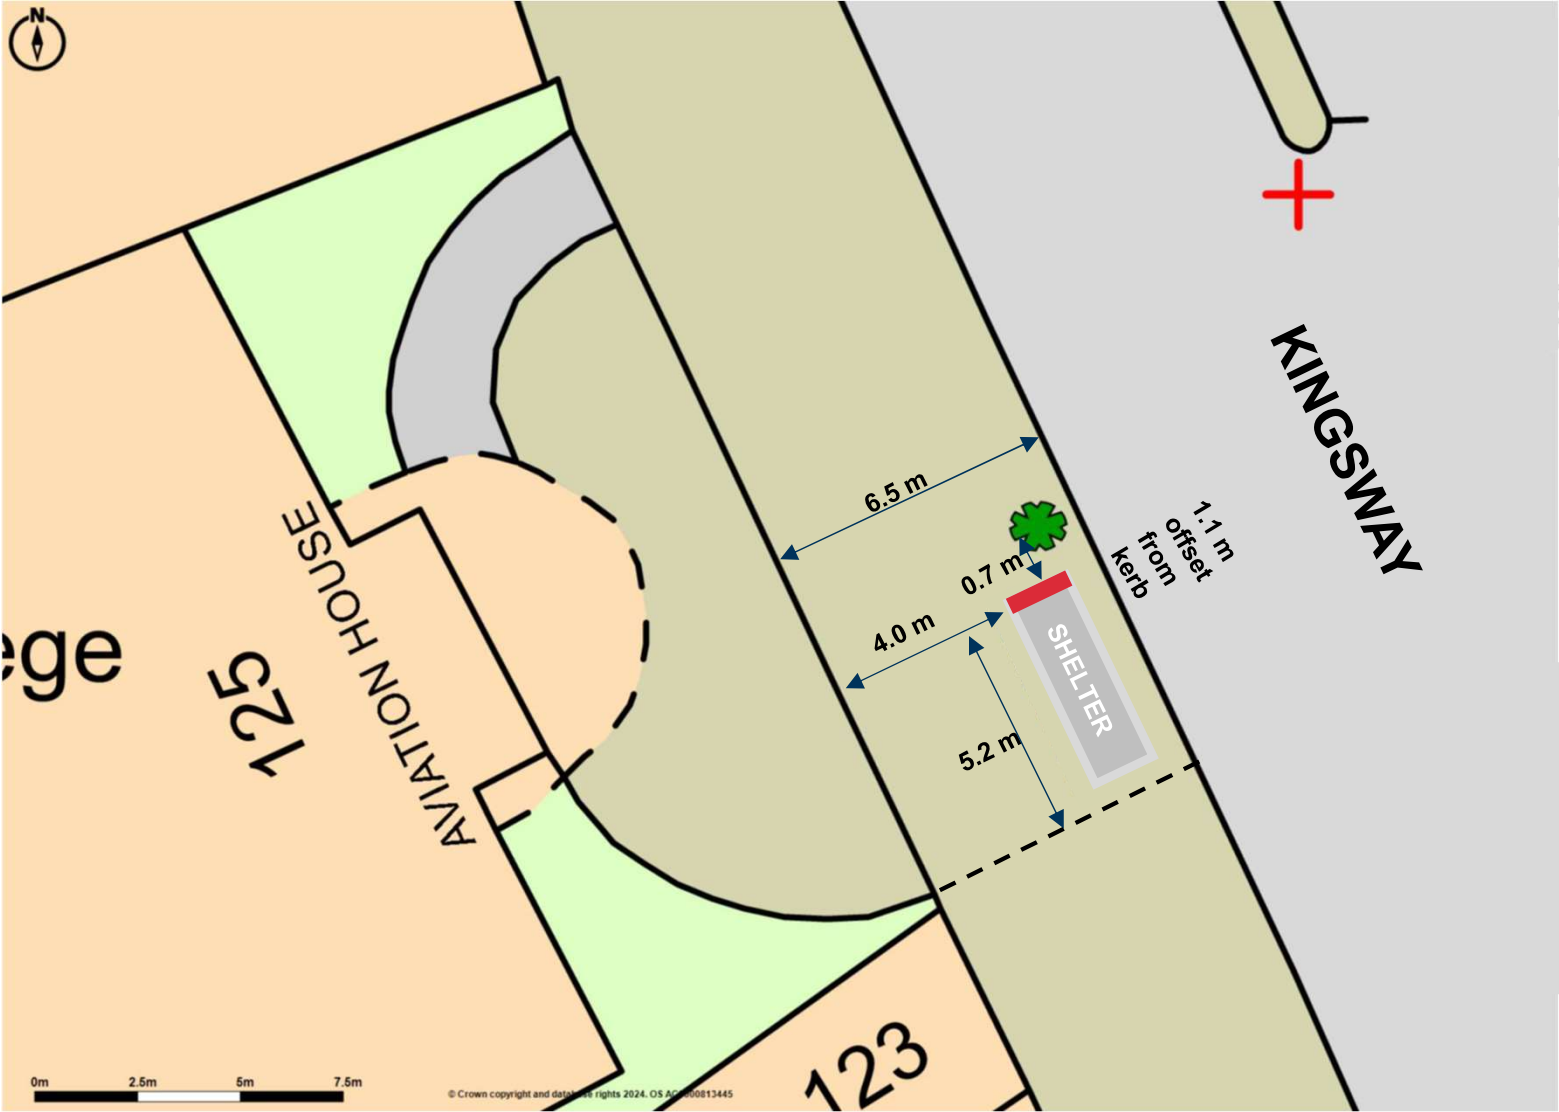

SHELTER Bus Shelter



SITE IMAGES