
4444 **01** Entrance Lobby TOSTV EIE OS 70 05 07 VU

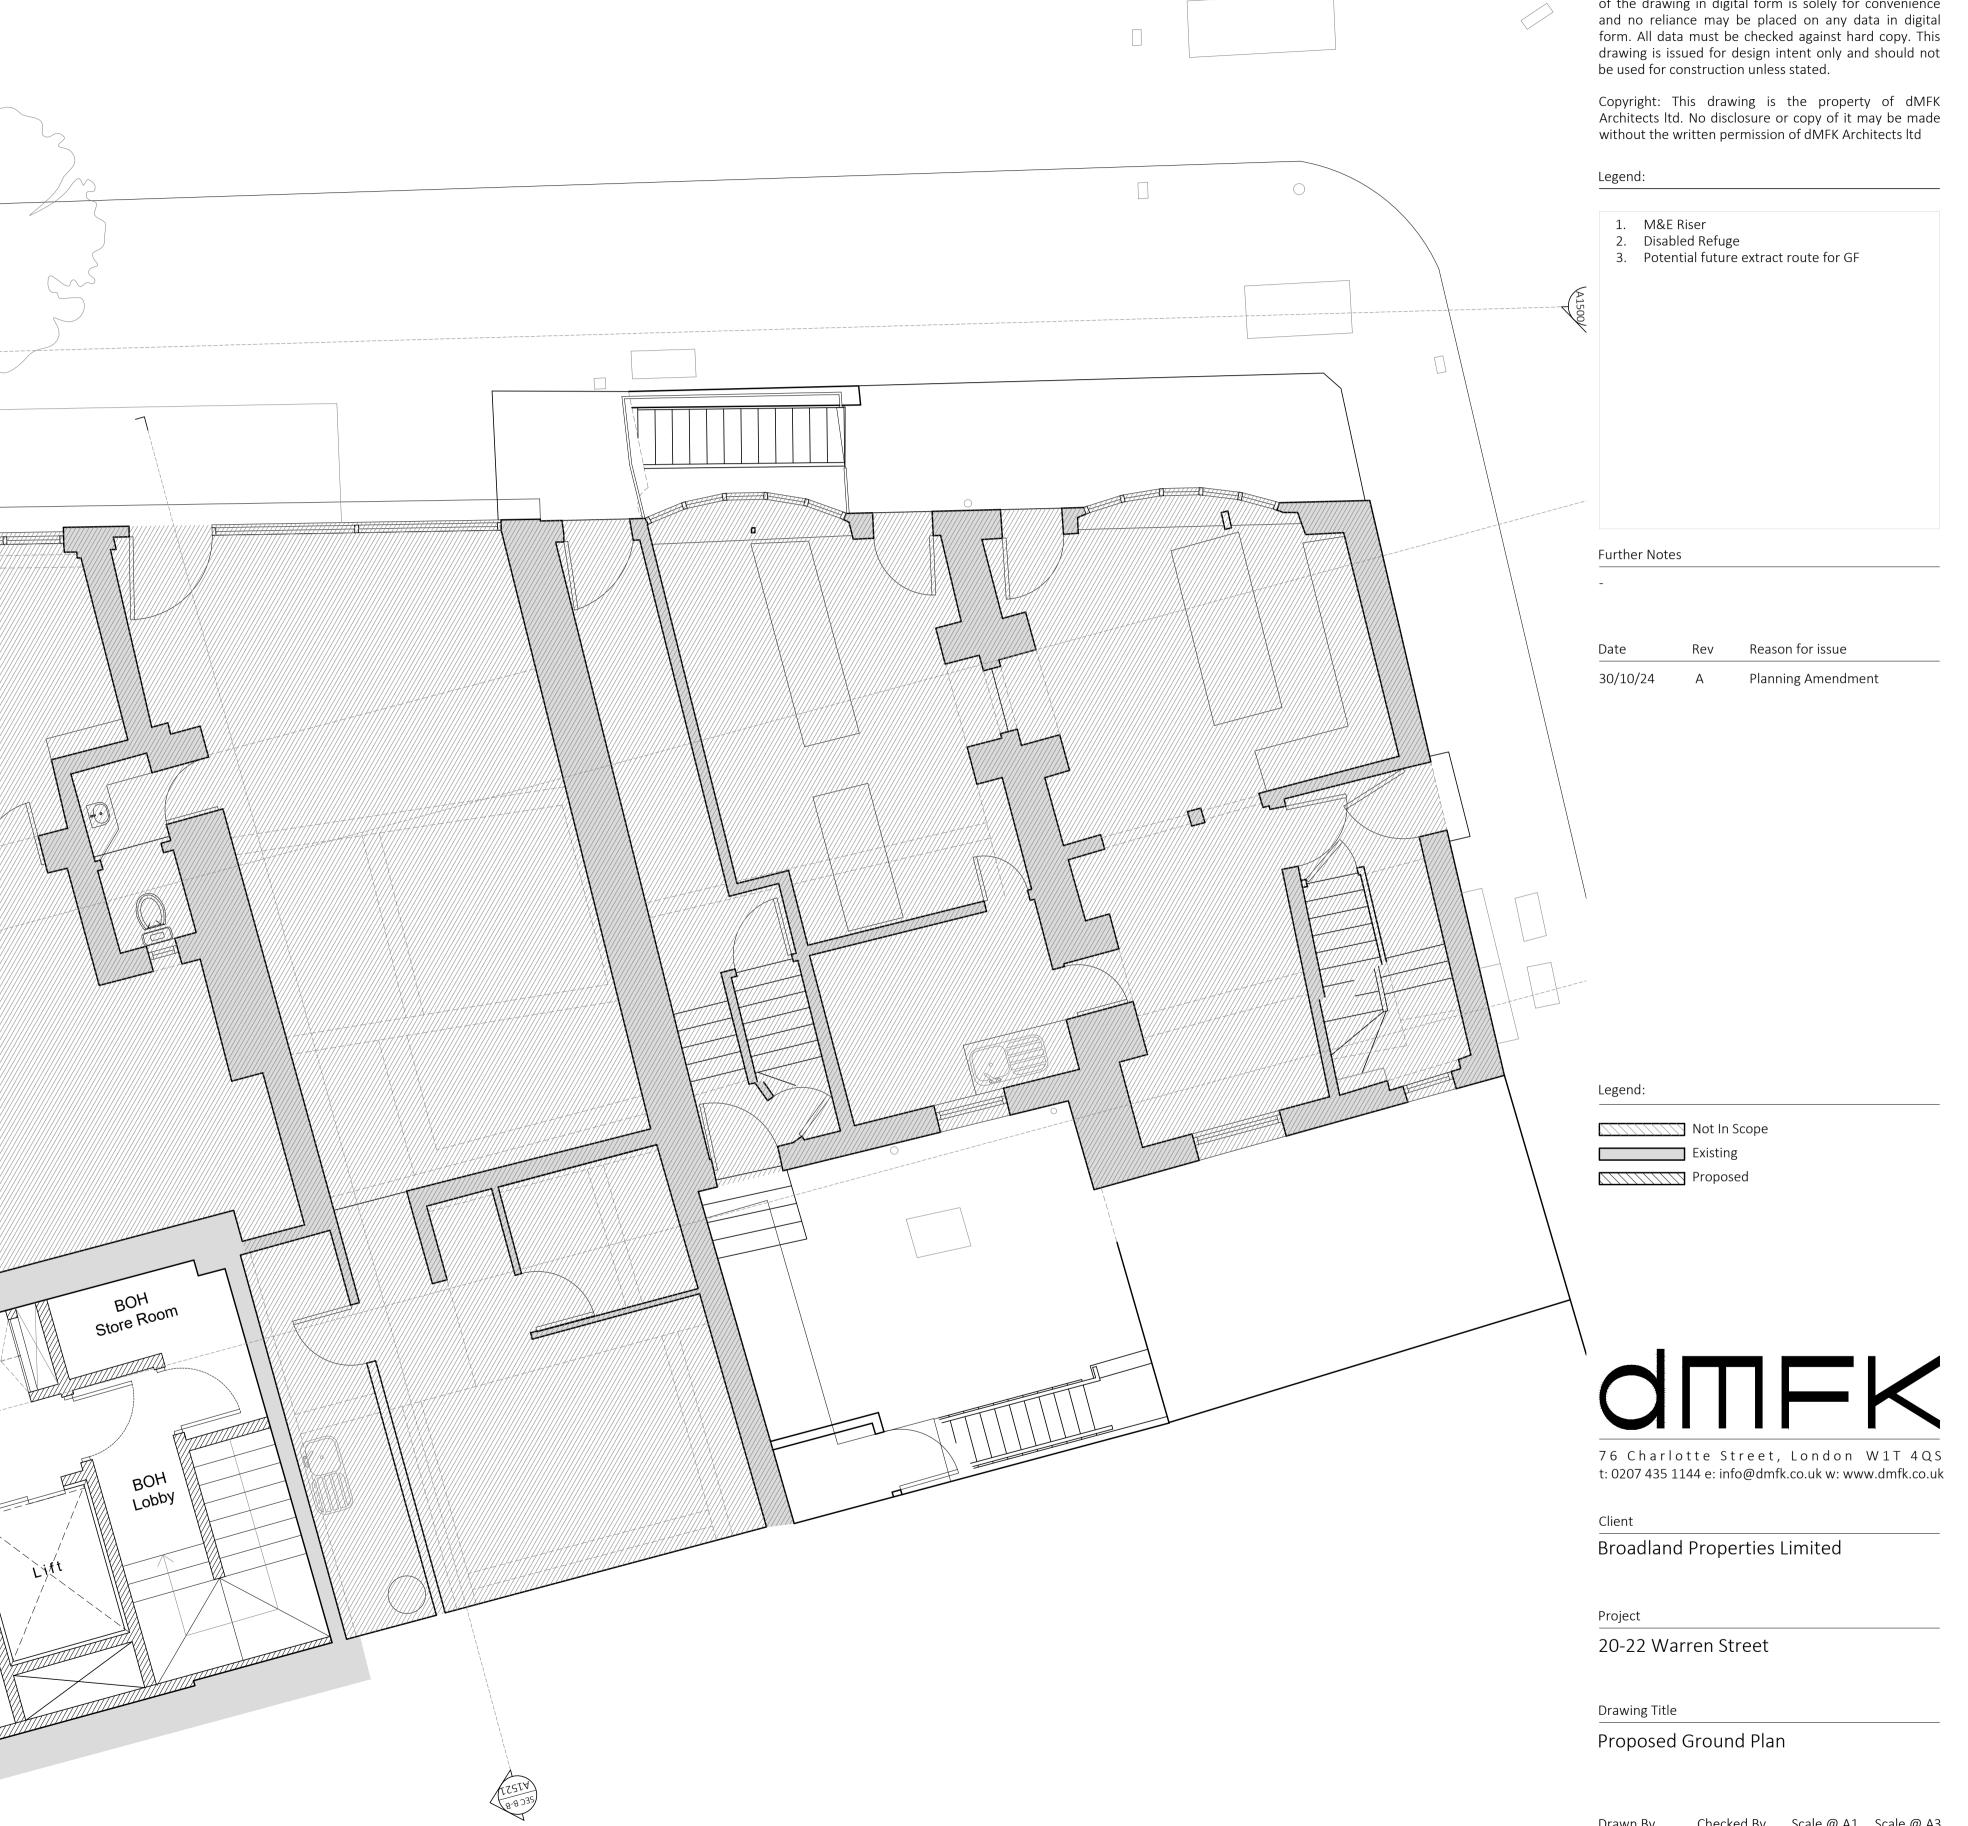

0 10 20 30 40 50mm

Disclaimer

dMFK Architects Ltd take no responsibility for dimensions obtained by scaling from this drawing. If no dimension is shown the recipient must ascertain the dimension is shown the recipient must ascertain the dimension specifically from the architect or by site measurement and may not rely on the drawing. Supply of the drawing in digital form is solely for convenience and no reliance may be placed on any data in digital form. All data must be checked against hard copy. This drawing is issued for design intent only and should not be used for construction unless stated.

| urther Notes | | |
|--------------|--|--|

| Date | Rev | Reason for issue |
|----------|-----|--------------------|
| 30/10/24 | А | Planning Amendment |

| Drawn By | Checked By | Scale @ A1 | Scale @ A3 |
|----------|-------------|-------------|------------|
| HG | DR | 1:50 | 1:100 |
| | Project No. | Drawing No. | Revision |
| dMFK | 2333 | A100 | А |

