


# LOCATION PLAN

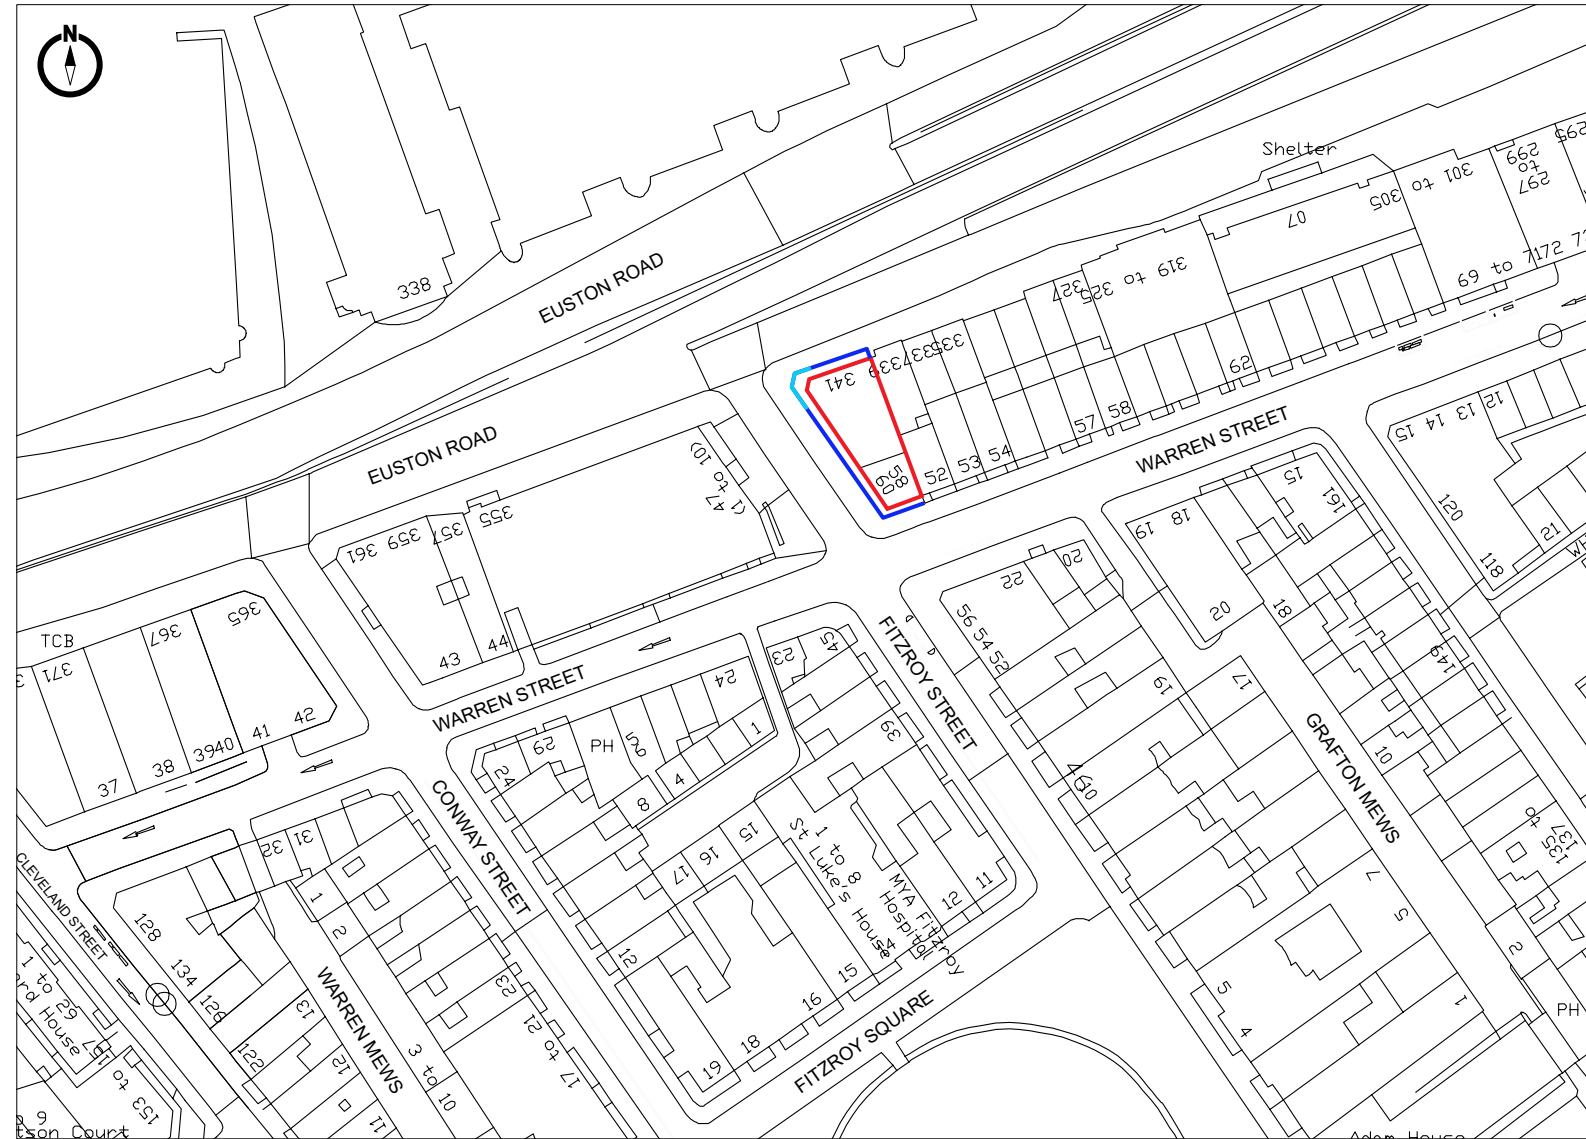

- Scaffold Shroud
- Advertising Area
- Site Location

Site:

341 Euston Road, London NW1 3AD

Title:

Location Plan

Date:

03/12/2024

Dwg. No:

PY4741/001

Rev:

C

Scale: 1:1250@A3

