



STANDARD SPECIFICATION

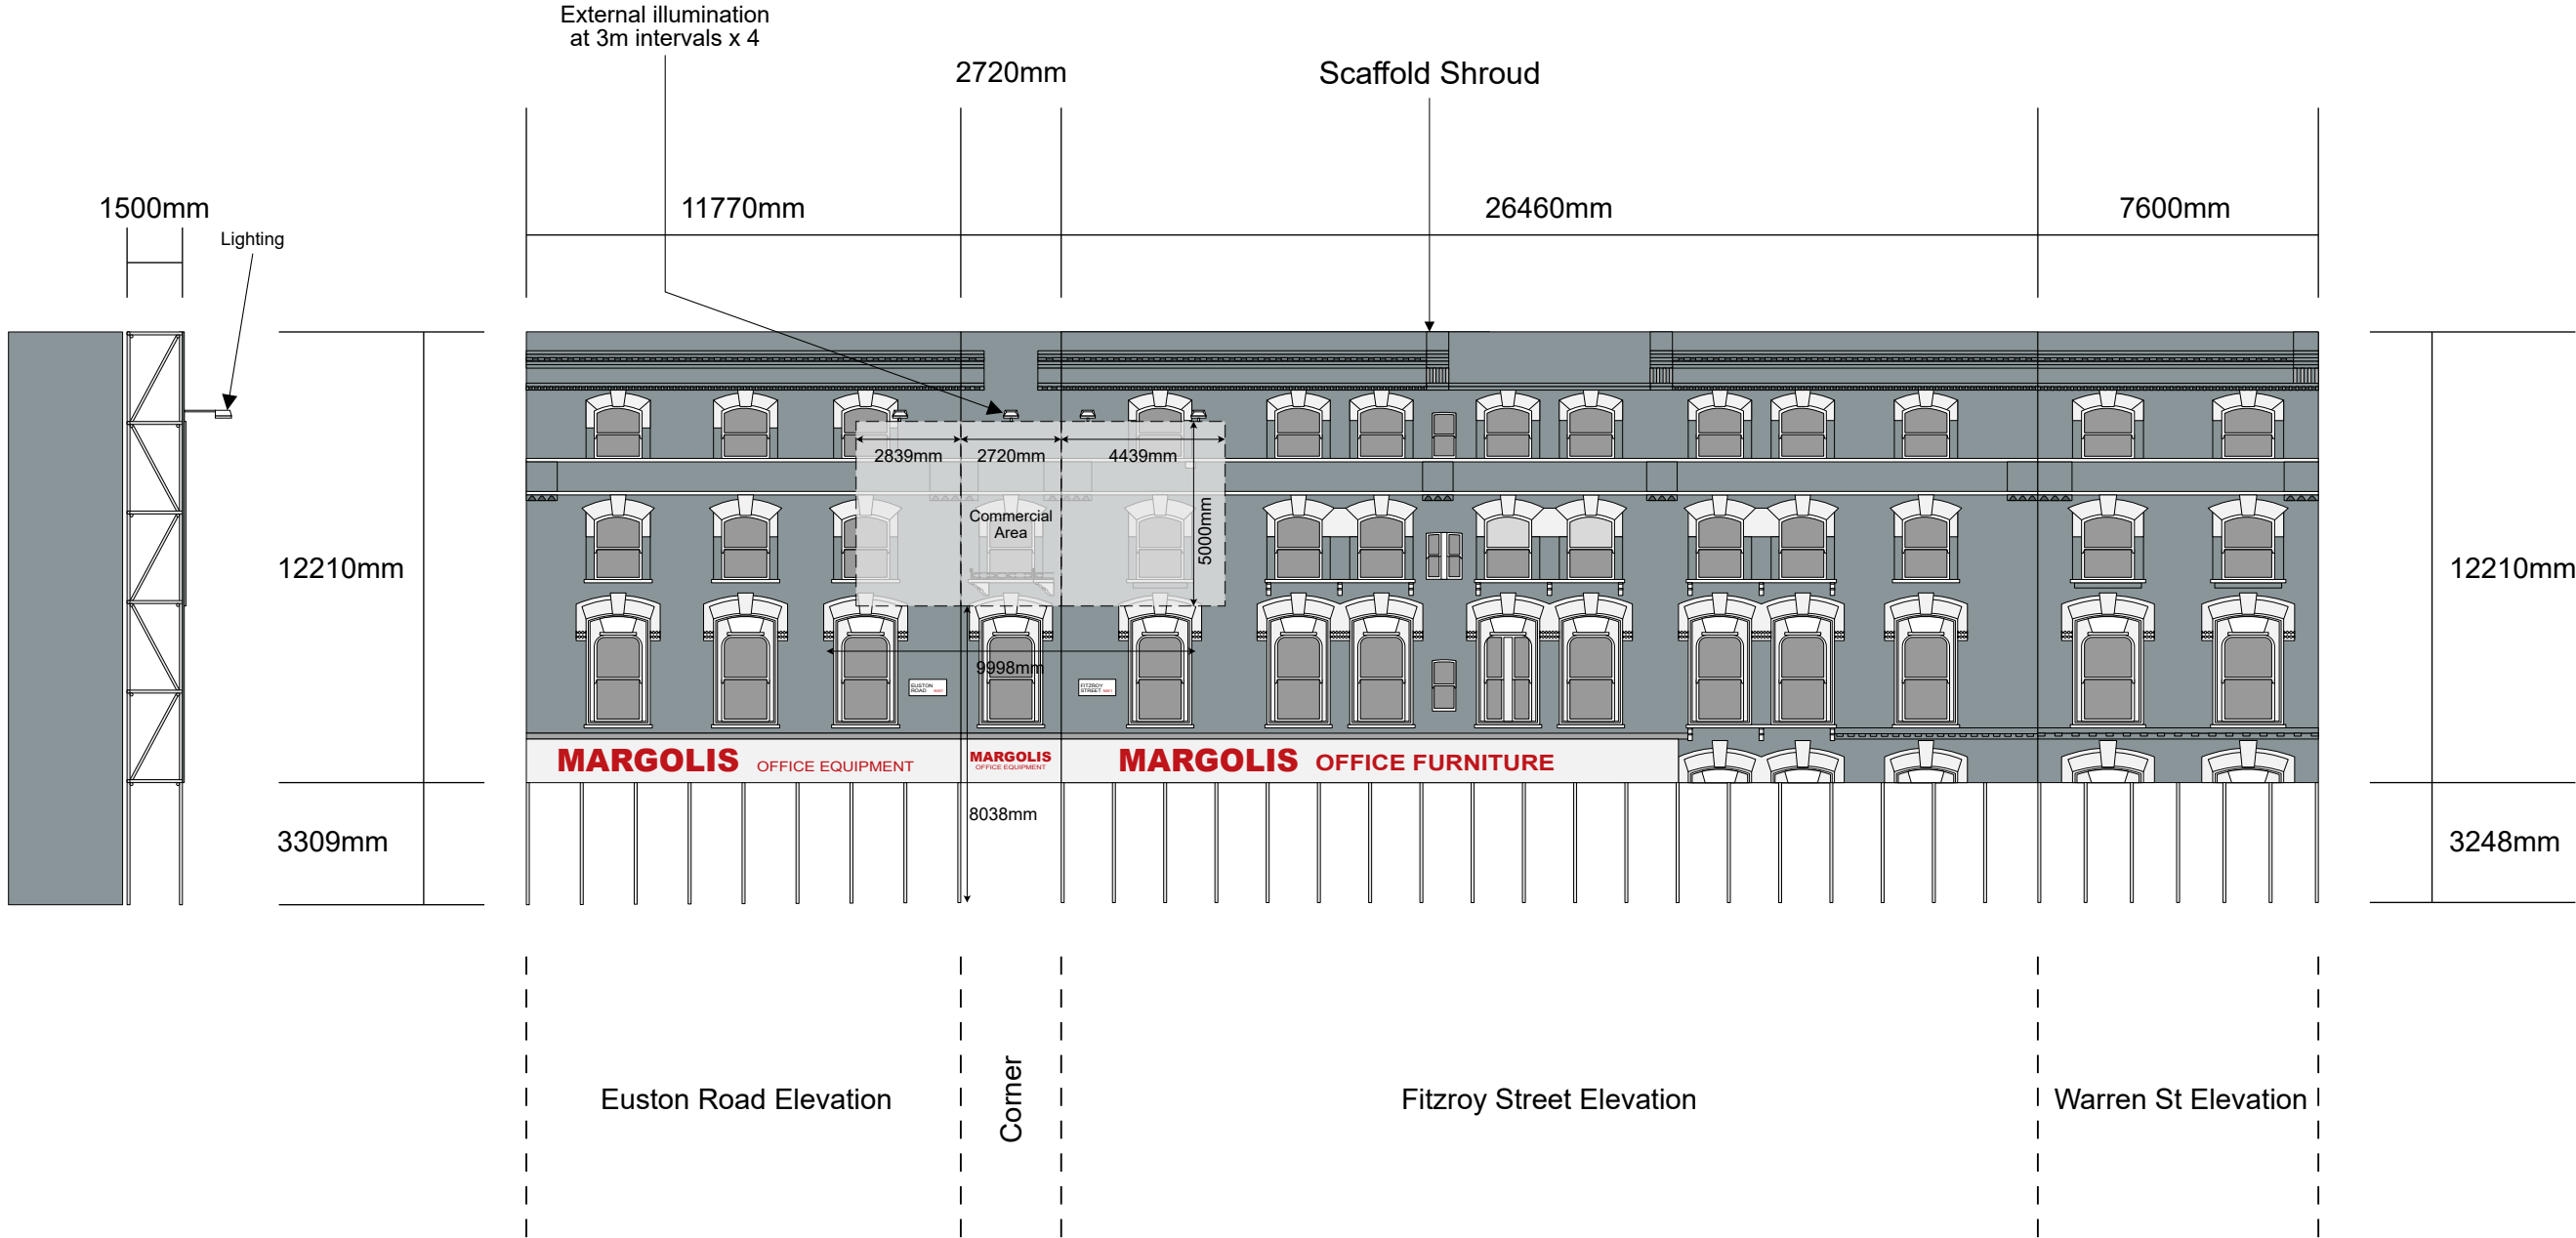

<p>Site: 341 Euston Road, London NW1 3AD</p>	<p>Title: Standard Specification</p>	<p>Date: 03/12/2024</p>	<p>Dwg. No.: PY4741/009</p>	<p>Rev.: C</p>	<p>Scale: 1:200@A3</p> 
--	--	-----------------------------	---------------------------------	--------------------	--