

NOTES

- This drawing to be read in conjunction with the design risk assessment prepared by Craft Architects Limited.
- This drawing to be read in conjunction with all relevant drawings and specifications produced by CA and other members of the design team.
- All dimensions are in millimetres unless otherwise stated.
- Do not scale this drawing.
- Any discrepancies in dimensions are to be reported to the architect immediately.
- All information subject to detailed site survey, it is the duty of the contractor and his agent to check all dimensions on site.
- This drawing is the copyright © of Craft Architects, do not reproduce without permission.




KEY

- - - Site Boundary
- Existing building fabric
- PB Plasterboard ceiling
- Ⓟ Lath and Plaster ceiling

Note:

- For historic structural scheme refer to S.E drawings and report

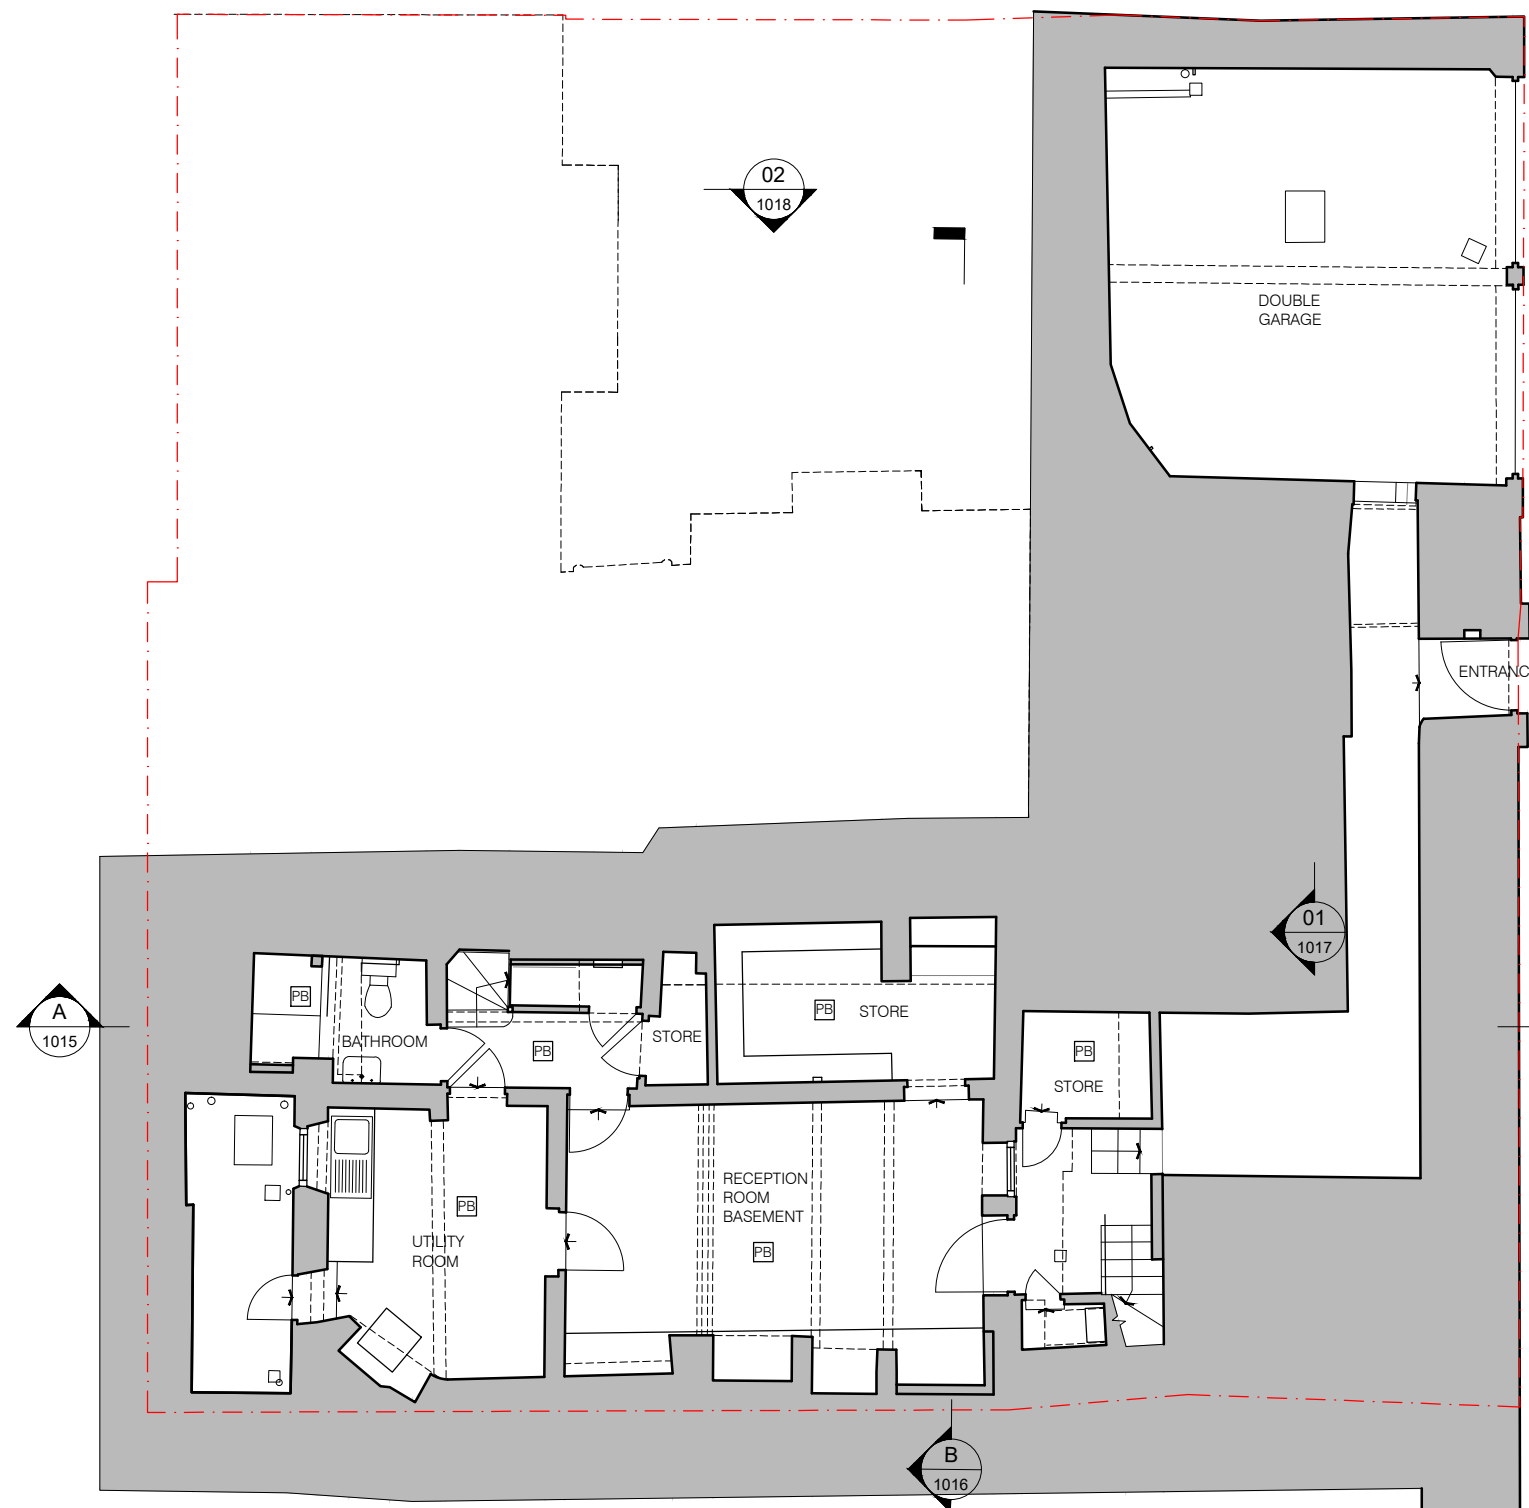

01 Basement
- 1 : 100 @ A3

/ 18/11/24 ISSUED FOR PLANNING & LBC AMu
REV DATE DESCRIPTION DRAWN BY

PLANNING APPLICATION

project title
9 The Mount
London NW3 6SZ

Drawing Title
HISTORICAL SURVEY
BASEMENT PLAN

drawing number revision

2405 PA HS 1010 /

scale
1:100 @A3

date / drawn by / checked by
05.01.2024 / AMu / CA



415 Cocoa Building
The Biscuit Factory
Drummond Road
London, SE15 4DG
Tel. 020 8037 9322
www.craftarchitects.co.uk

CRAFT
ARCHITECTS