




01 Historic Ridge
1:25 @A3

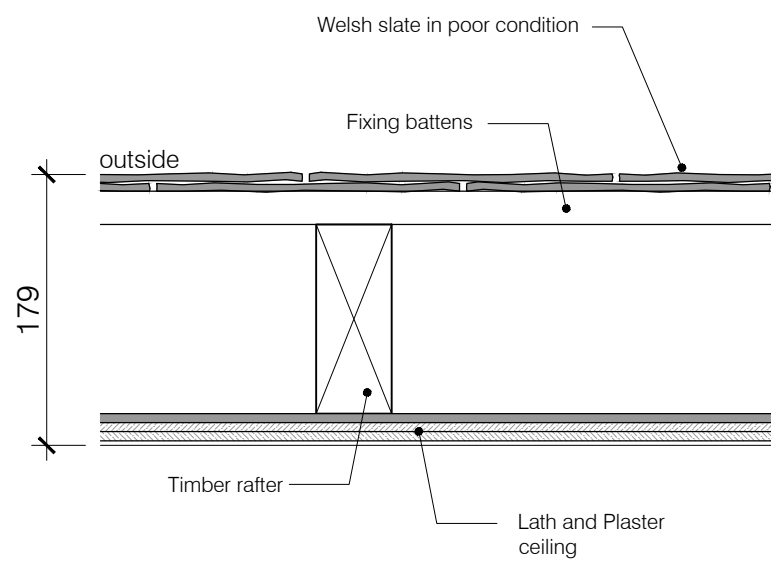


04 Historic Uninsulated Roof Build-up
1:5 @A3

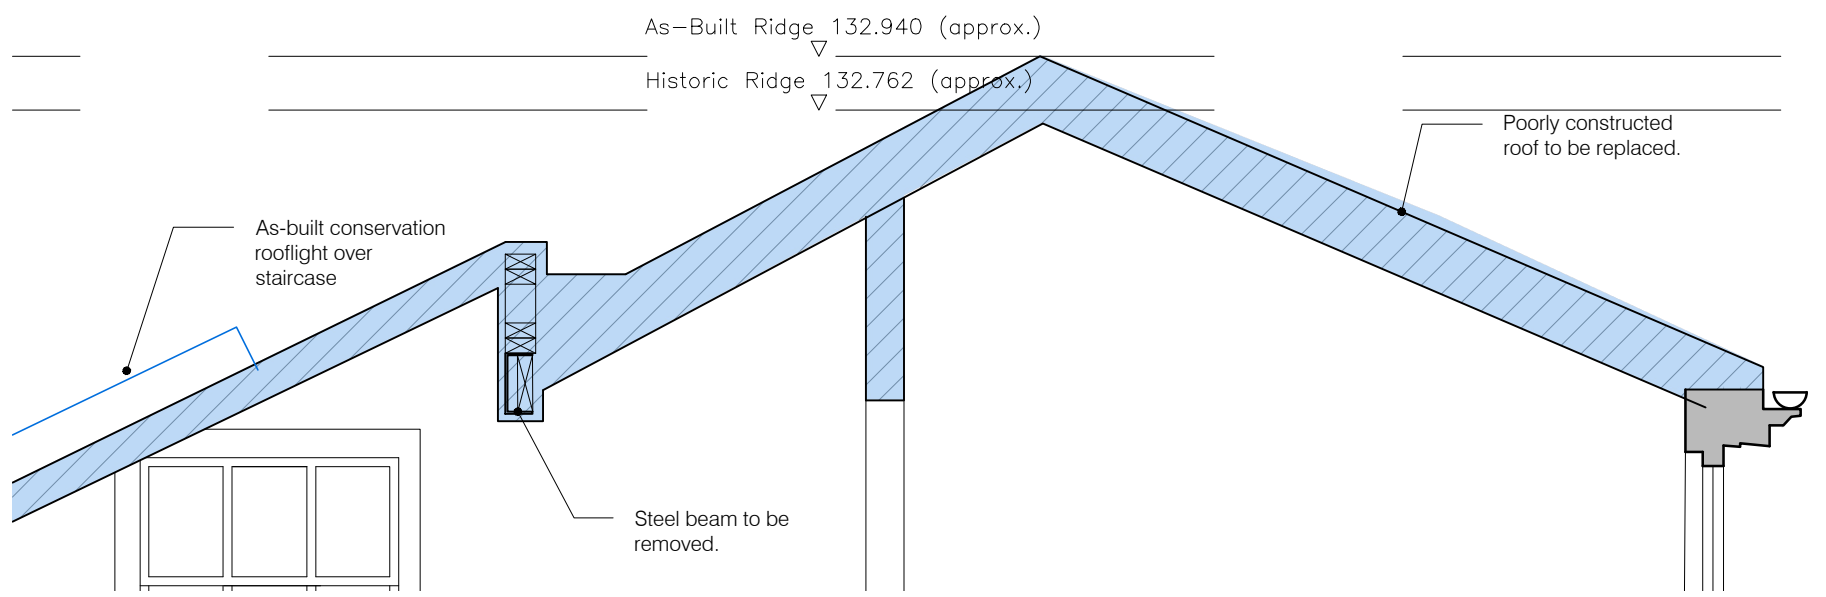


02 As-Built Ridge
1:25 @A3

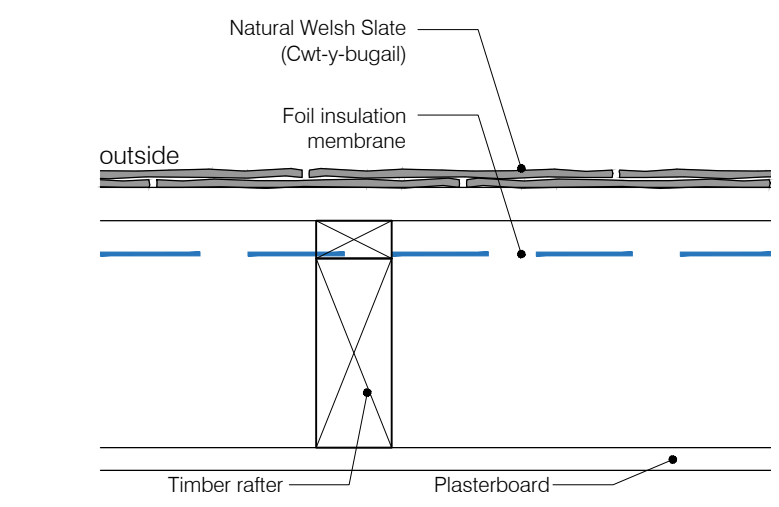

05 As - Built Roof structure
1:5 @A3

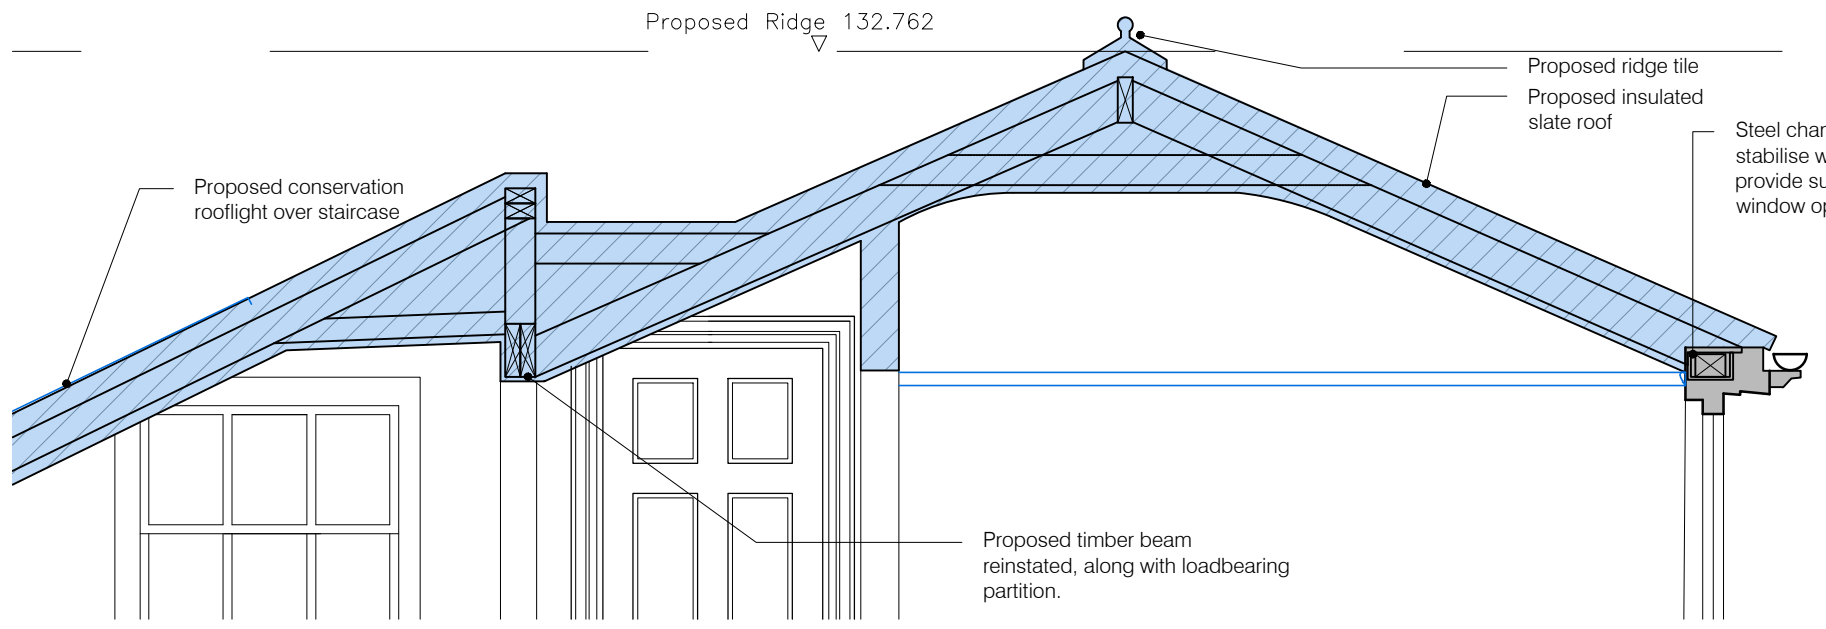

03 Proposed Ridge
1:25 @A3

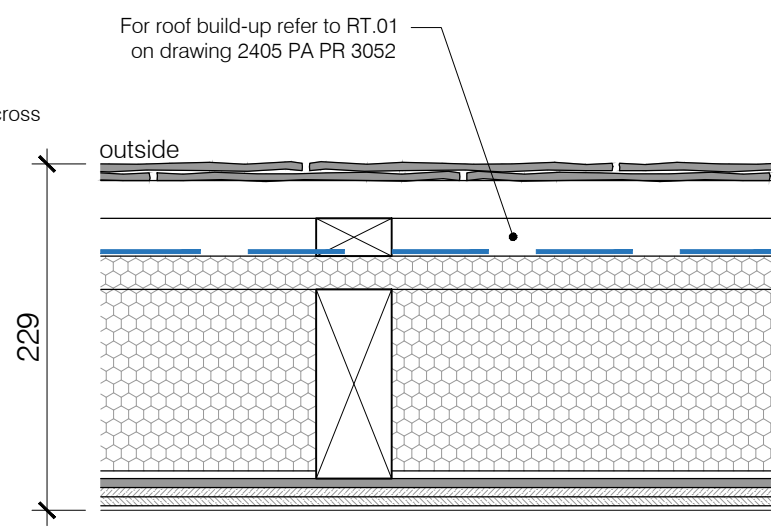

06 Proposed Insulated Roof Build-up
1:5 @A3

- NOTES**
- This drawing to be read in conjunction with the design risk assessment prepared by Craft Architects Limited.
 - This drawing to be read in conjunction with all relevant drawings and specifications produced by CA and other members of the design team.
 - All dimensions are in millimetres unless otherwise stated.
 - Do not scale this drawing.
 - Any discrepancies in dimensions are to be reported to the architect immediately.
 - All information subject to detailed site survey, it is the duty of the contractor and his agent to check all dimensions on site.
 - This drawing is the copyright © of Craft Architects, do not reproduce without permission.

Note:

- For Historic, As-Built and Proposed structural scheme refer to S.E drawings and report

REV	DATE	DESCRIPTION	DRAWN BY
/	18/11/24	ISSUED FOR PLANNING & LBC	AMu

PLANNING APPLICATION

project title
**9 The Mount
London NW3 6SZ**

Drawing Title
**HISTORIC, AS-BUILT &
PROPOSED
MAIN ROOF**

drawing number revision
2405 PA PR 3019 /

scale
AS STATED

date / drawn by / checked by
05.01.2024 / AMu / CA