


NOTES

- This drawing to be read in conjunction with the design risk assessment prepared by Craft Architects Limited.
- This drawing to be read in conjunction with all relevant drawings and specifications produced by CA and other members of the design team.
- All dimensions are in millimetres unless otherwise stated.
- Do not scale this drawing.
- Any discrepancies in dimensions are to be reported to the architect immediately.
- All information subject to detailed site survey, it is the duty of the contractor and his agent to check all dimensions on site.
- This drawing is the copyright © of Craft Architects, do not reproduce without permission.

Services Key

- CU Consumer Unit
- gas Gas supply and meter
- elec Electric supply and meter
- water Water supply and meter
- Heating, flow and return routes
- Gas
- Cold Water
- Hot water
- Omitted
- Vent/Flues
- Vertical services
- R Radiator
- Electric Underfloor Heating
- Wet Underfloor Heating
- iC Existing Inspection Chamber
- iC New Inspection Chamber (double sealed if internal)
- SP Sump Pump
- Below ground sewage drainage
- Below ground surface & rainwater drainage

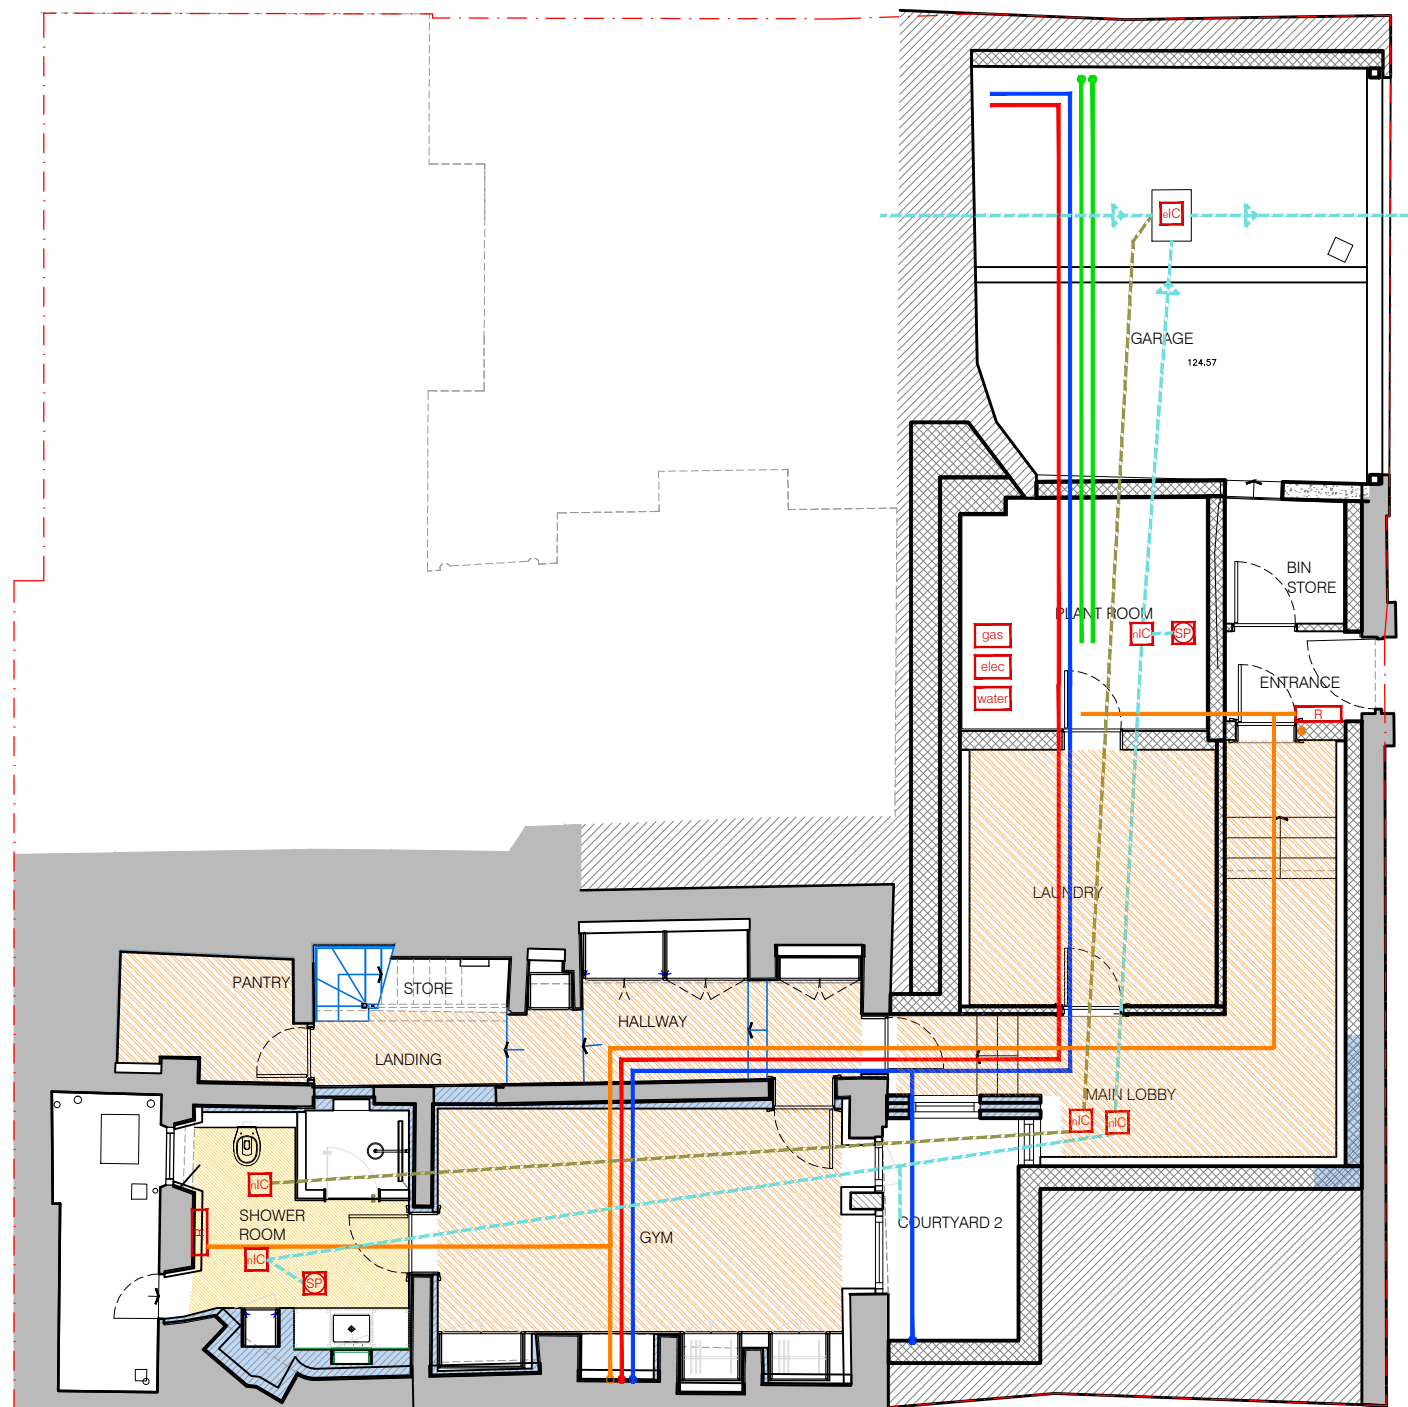

REV	DATE	DESCRIPTION	DRAWN BY
/	29/04/24	ISSUED FOR PRE-APPLICATION	AMu

PLANNING APPLICATION

project title
9 The Mount
 London NW3 6SZ

Drawing Title

PROPOSED
 BASEMENT SERVICES PLAN

drawing number revision

2405 PA PR 3030 /

scale
1:100 @A3

date / drawn by / checked by
05.01.2024 / AMu / CA

01 Basement Plan
 1 : 100 @ A3