


NOTES

- This drawing to be read in conjunction with the design risk assessment prepared by Craft Architects Limited.
- This drawing to be read in conjunction with all relevant drawings and specifications produced by CA and other members of the design team.
- All dimensions are in millimetres unless otherwise stated.
- Do not scale this drawing.
- Any discrepancies in dimensions are to be reported to the architect immediately.
- All information subject to detailed site survey, it is the duty of the contractor and his agent to check all dimensions on site.
- This drawing is the copyright © of Craft Architects, do not reproduce without permission.

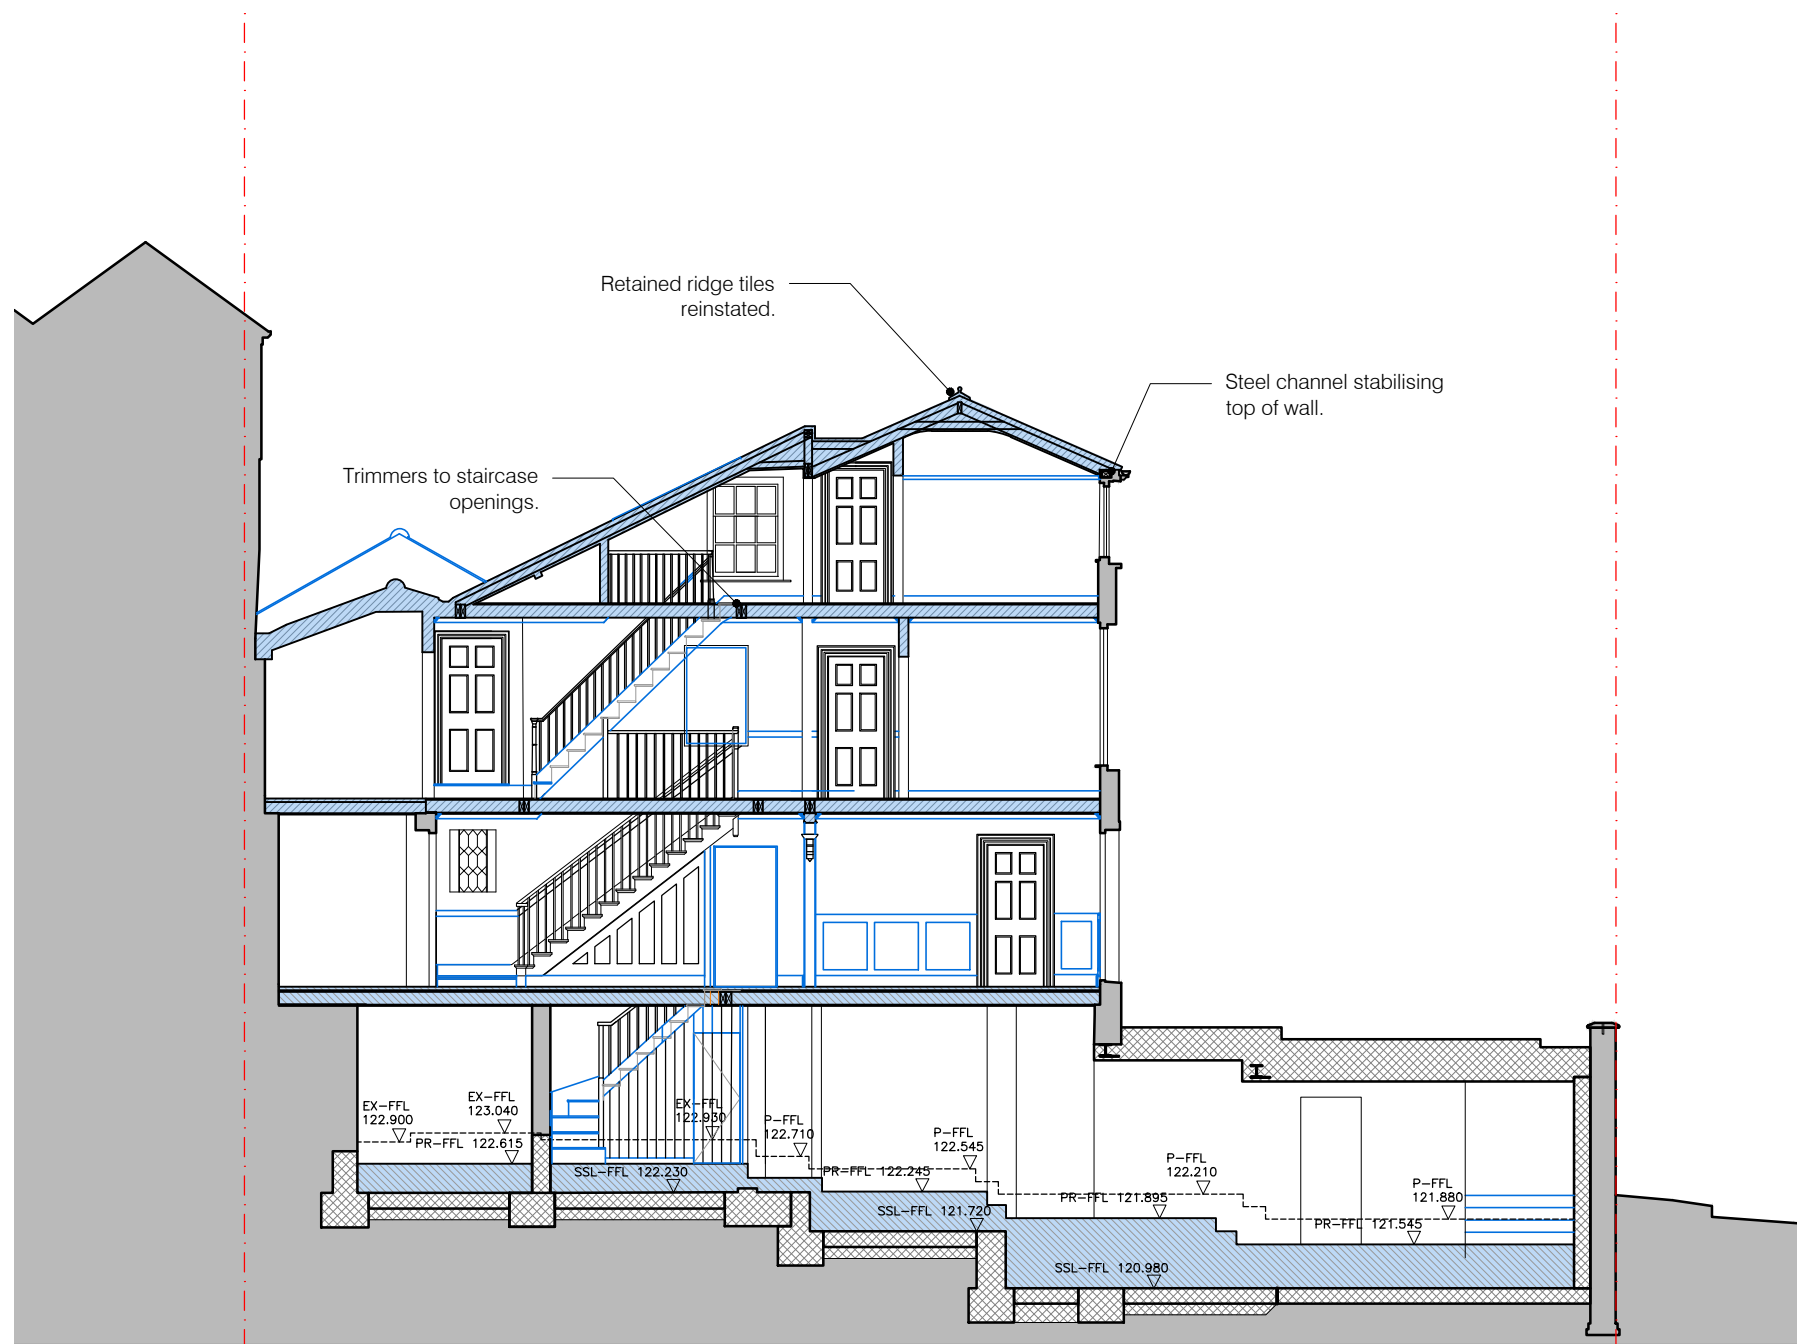

- - - Site Boundary
- Existing building fabric
- Previously approved building fabric
- Proposed building fabric
- Proposed building fabric

Note:

- For Proposed structural scheme refer to S.E drawings and report

REV	DATE	DESCRIPTION	DRAWN BY
	18/11/24	ISSUED FOR PLANNING & LBC	AMu

PLANNING APPLICATION

project title
9 The Mount
 London NW3 6SZ

Drawing Title
PROPOSED
SECTION A - A

drawing number revision

2405 PA PR 3015 /

scale
1:100 @A3

date / drawn by / checked by
05.01.2024 / AMu / CA

01 Section A
 A 1:100 @A3