


Hemstal Rd


20 Hemstal Rd

1 Gladys Rd

Existing boundary wall

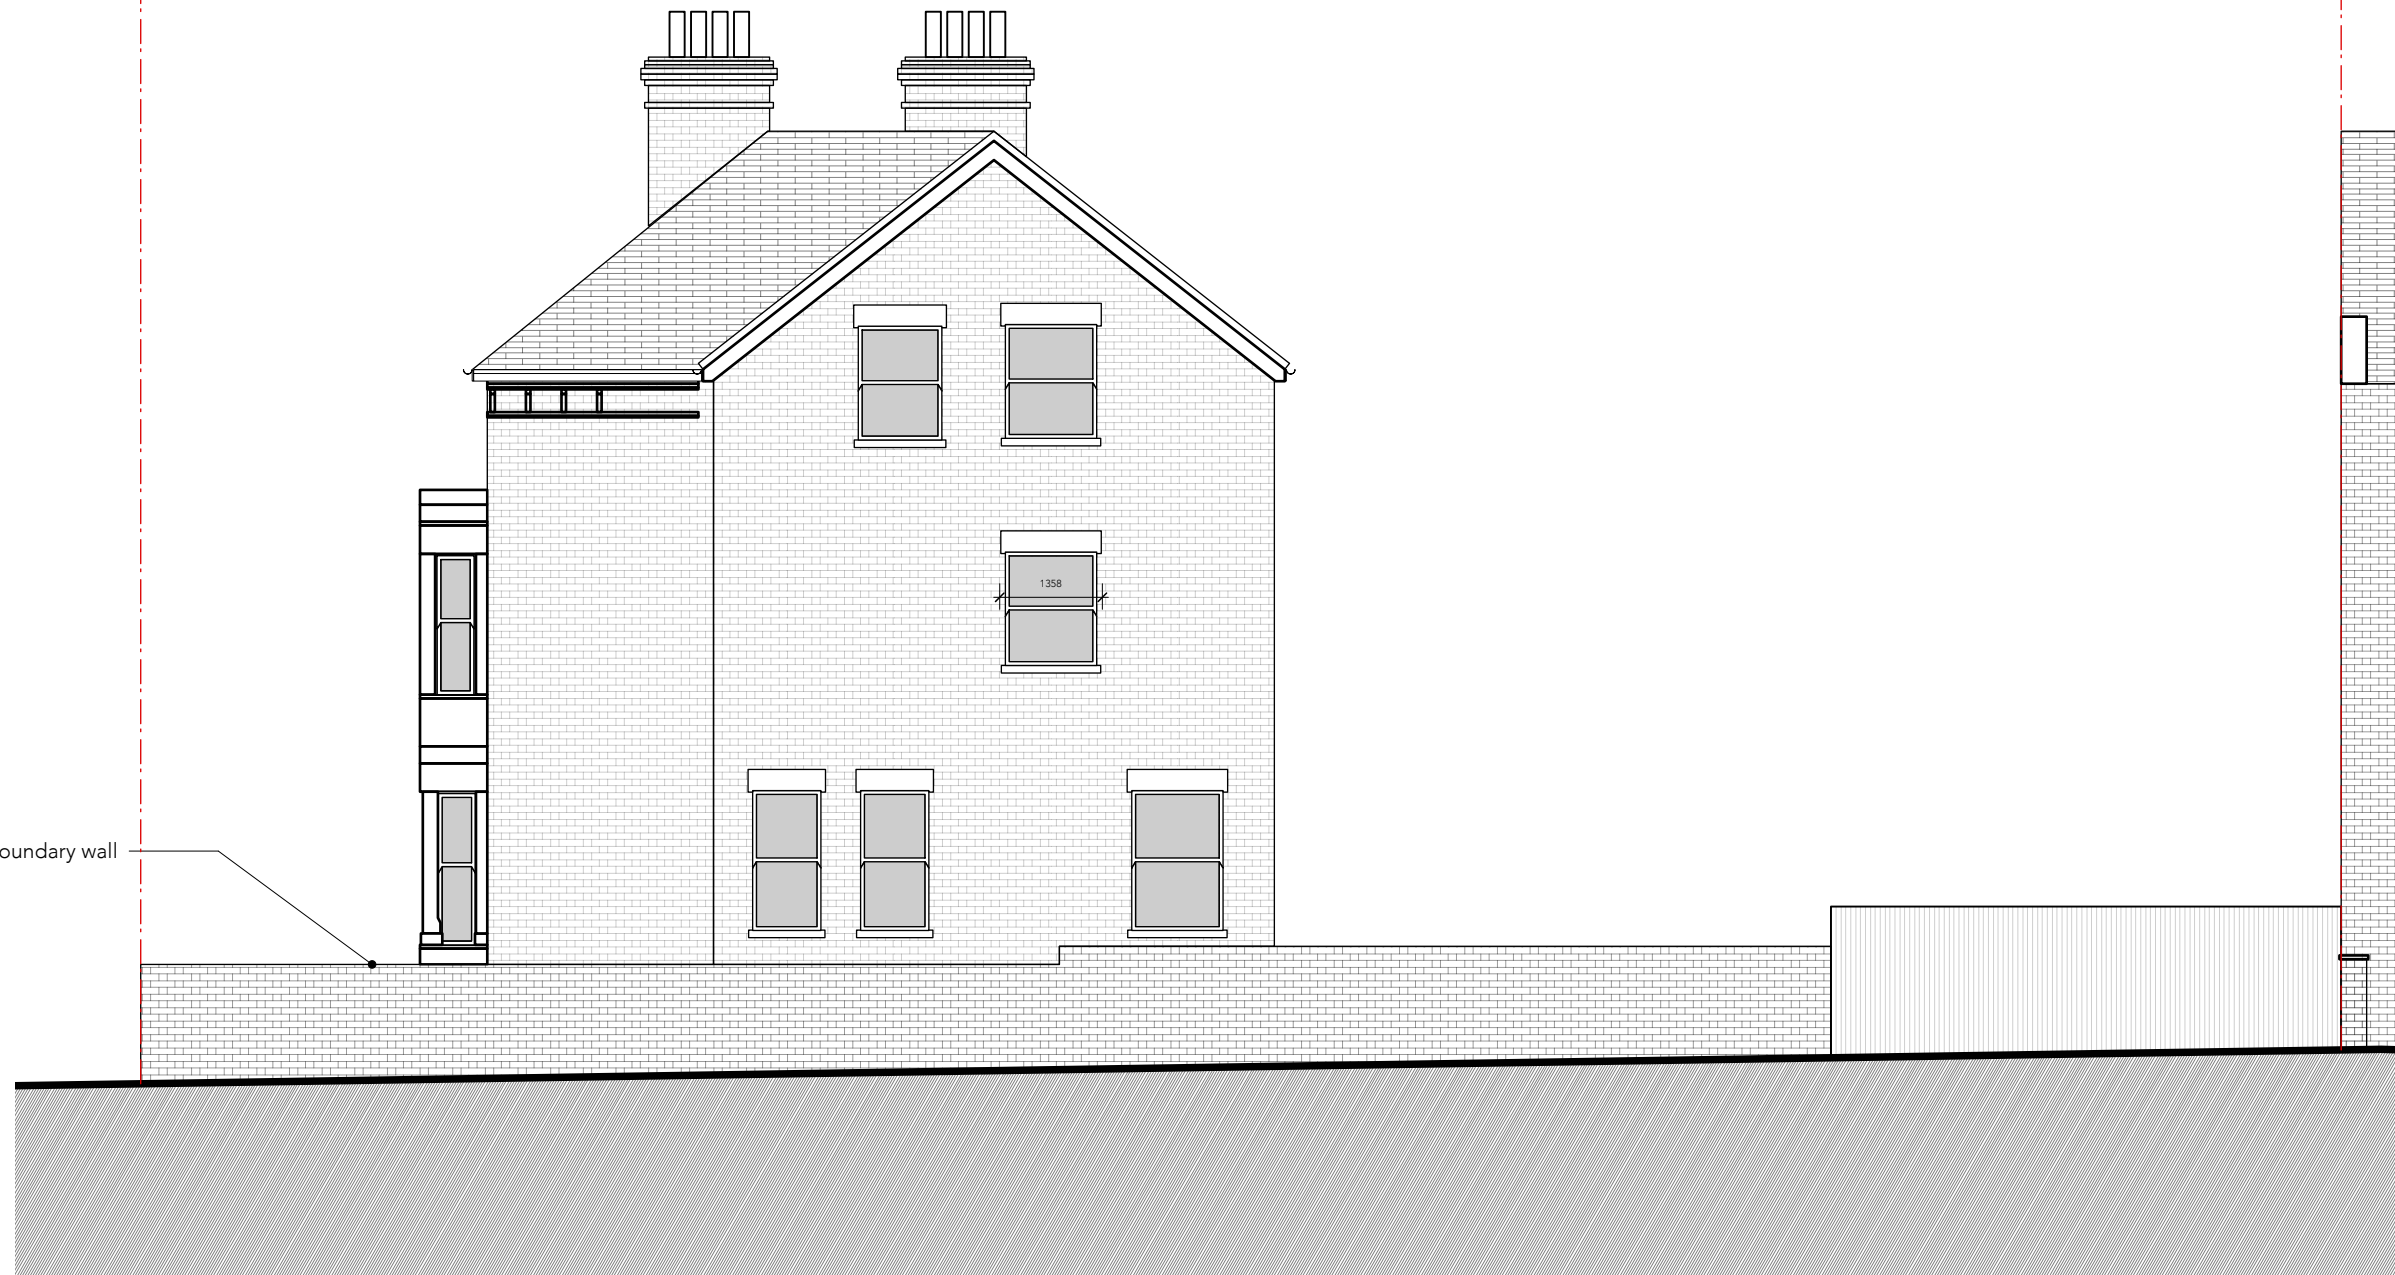

Side Elevation

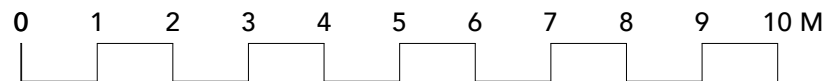

tierney architects

GENERAL NOTES

London & Oxford

S88 New Wing, Somerset House, London, WC2R 1LA

e: office@tierneyarchitects.com w: www.tierneyarchitects.com

Drawing to be read in conjunction with all architect and consultants information.
Do not scale from drawing - ALL dimensions in mm & allow 50mm tolerance.
All dimensions to be checked on site. Drawing only to be used for purposes indicated.

Rev.	Date	Note
A	26/11/2024	Boundary treatment updated

Project: 197-HR		
Client: Marie-Anne Fishwick		
Site: 20 Hemstal Road, London, NW6 2AL		
Title: Exsiting Elevations		
Scale: 1:100	Sheet Size: ISO A3	Date: 12/11/2024
Drawn by: MK	Checked by: PT	Approved by:
Job No: Status	Drawing No. & Revision	Prefix
197 Stage 3	197-IN-201	P