



GENERAL NOTES

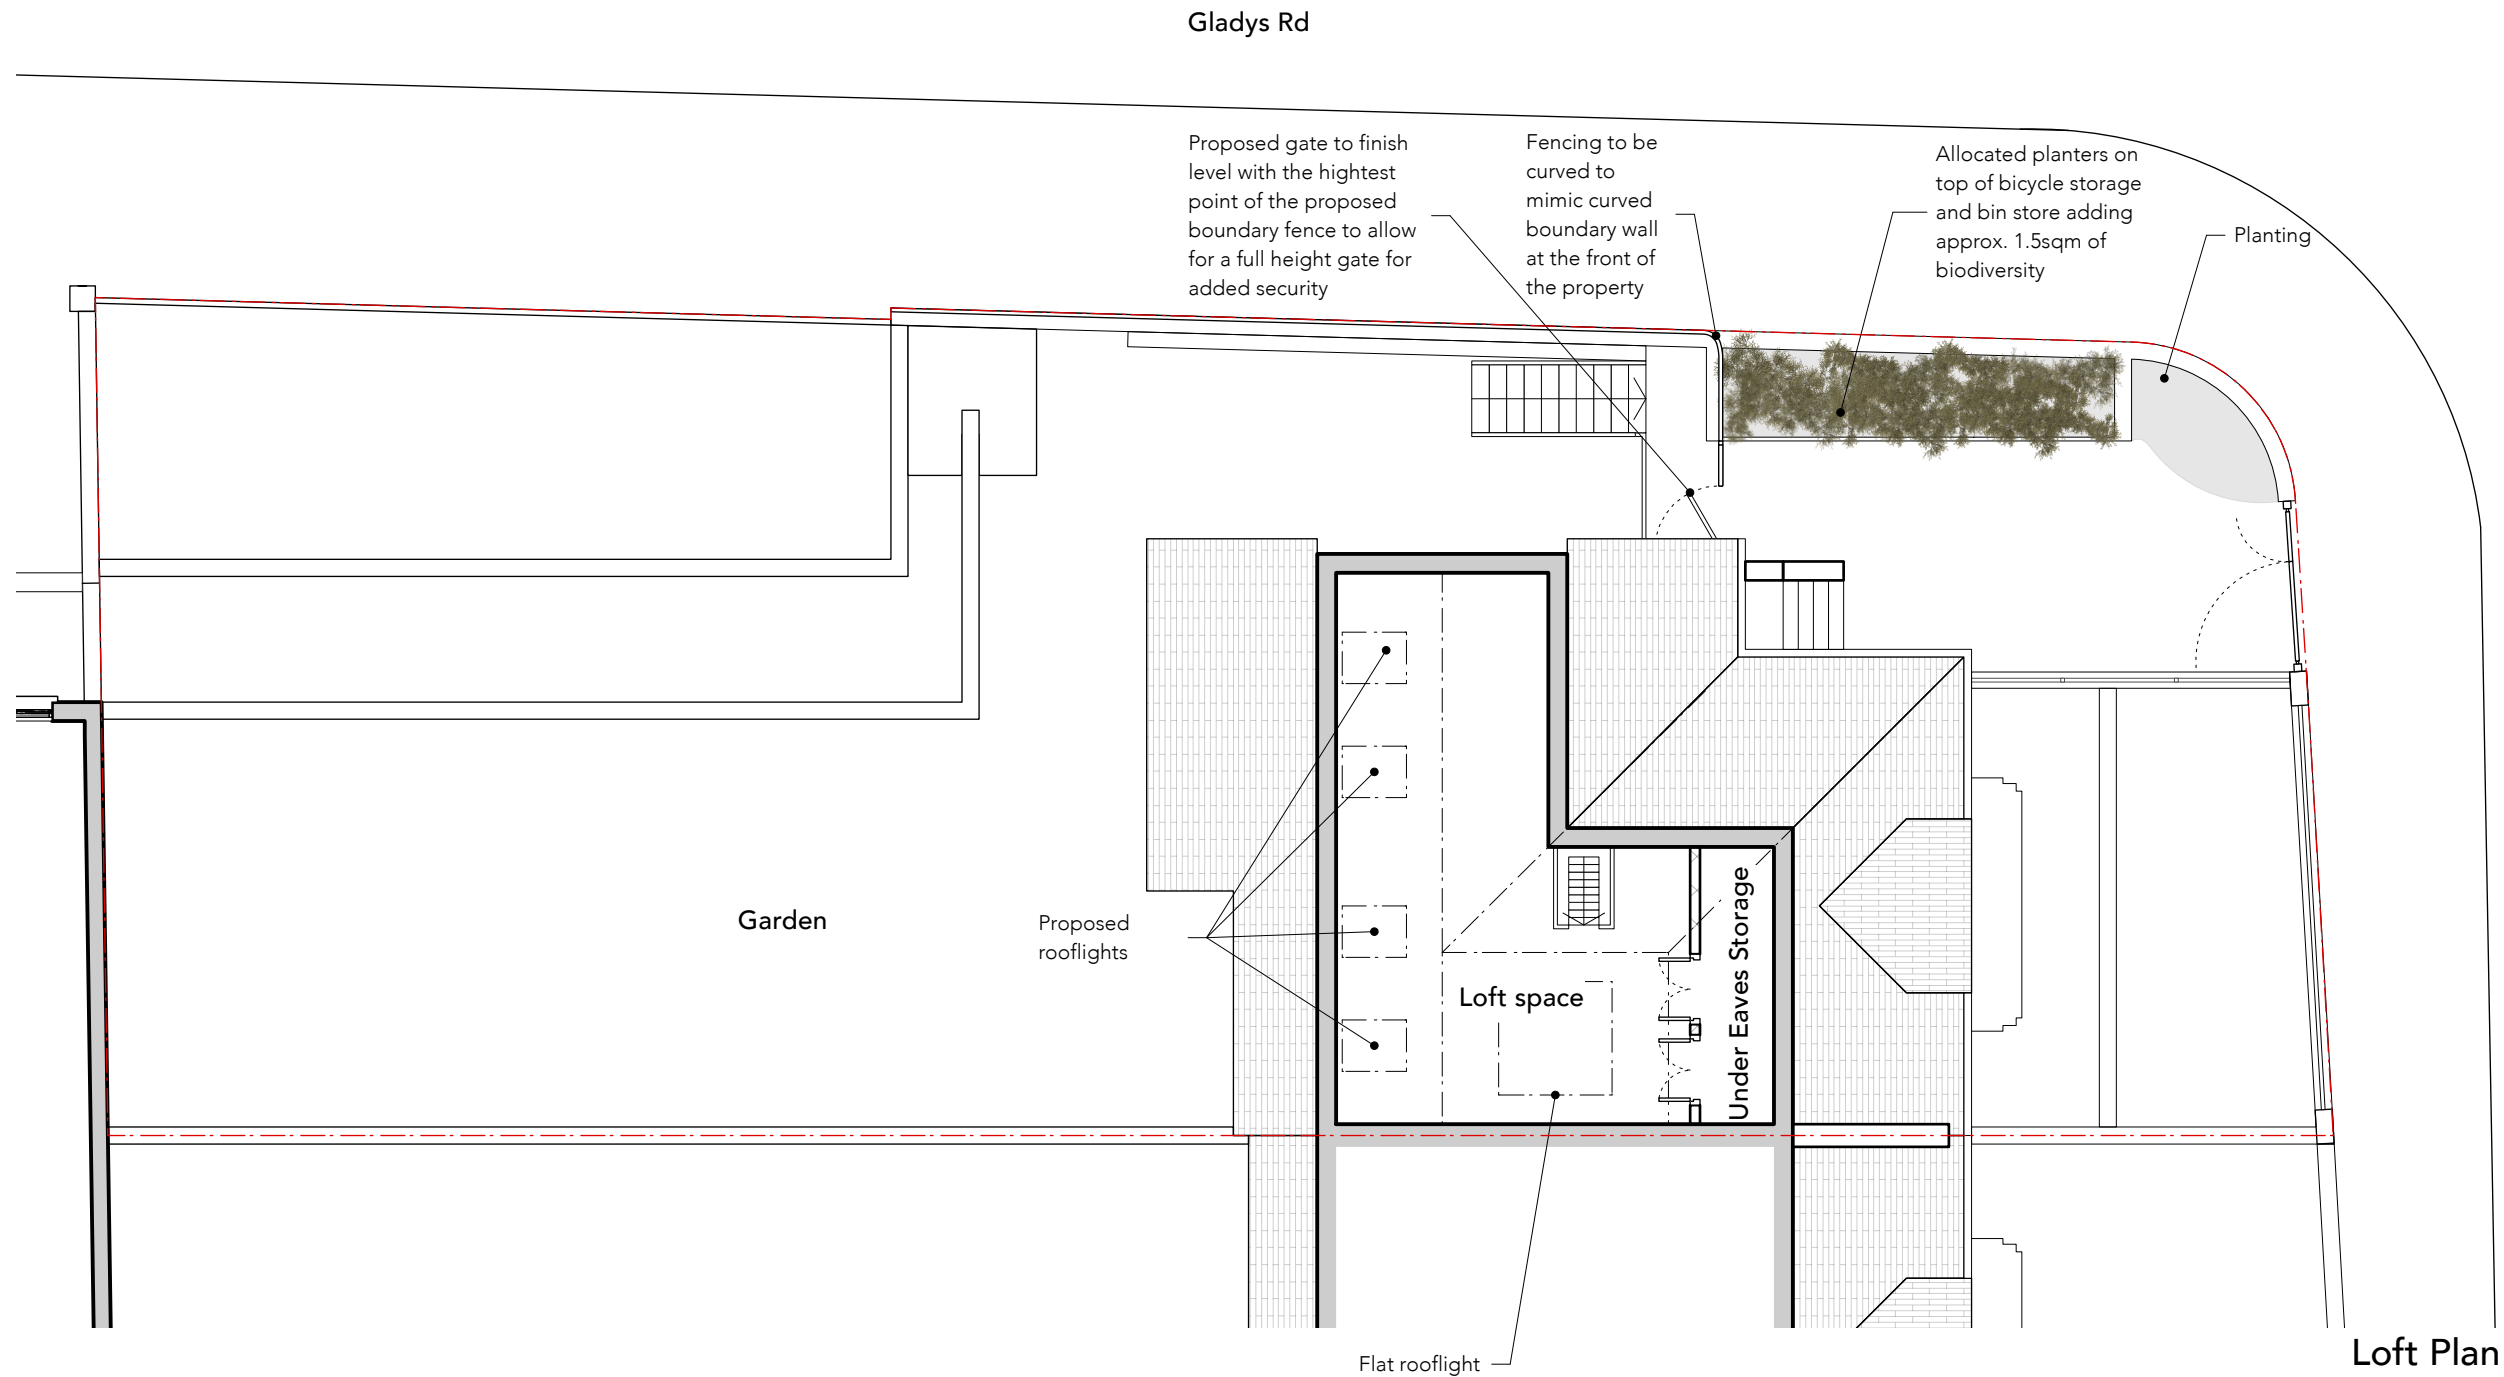

Loft Plan

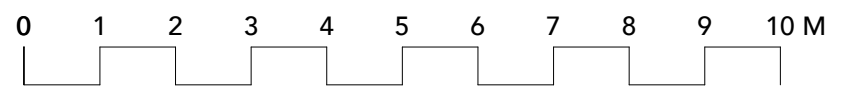

Rev.	Date	Note
A	26/11/2024	Boundary treatment updated

Project: **197-HR**  
 Client: Marie-Anne Fishwick  
 Site: 20 Hemstal Road, London, NW6 2AL



Title: **Proposed Loft Plan**

Scale: 1:100	Sheet Size: ISO A3	Date: 12/11/2024
--------------	--------------------	------------------

Drawn by: MK	Checked by:	Approved by:
--------------	-------------	--------------

Job No.	Status	Drawing No. & Revision	Prefix
197	Stage 3	197-GA-103-A	P