
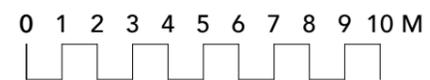


Drawing to be read in conjunction with all architect and consultants information.  
 Do not scale from drawing - ALL dimensions in mm & allow 50mm tolerance.  
 All dimensions to be checked on site. Drawing only to be used for purposes indicated.

**GENERAL NOTES**

-  **Fire Fighting Equipment**
-  **Fire Assembly Point**

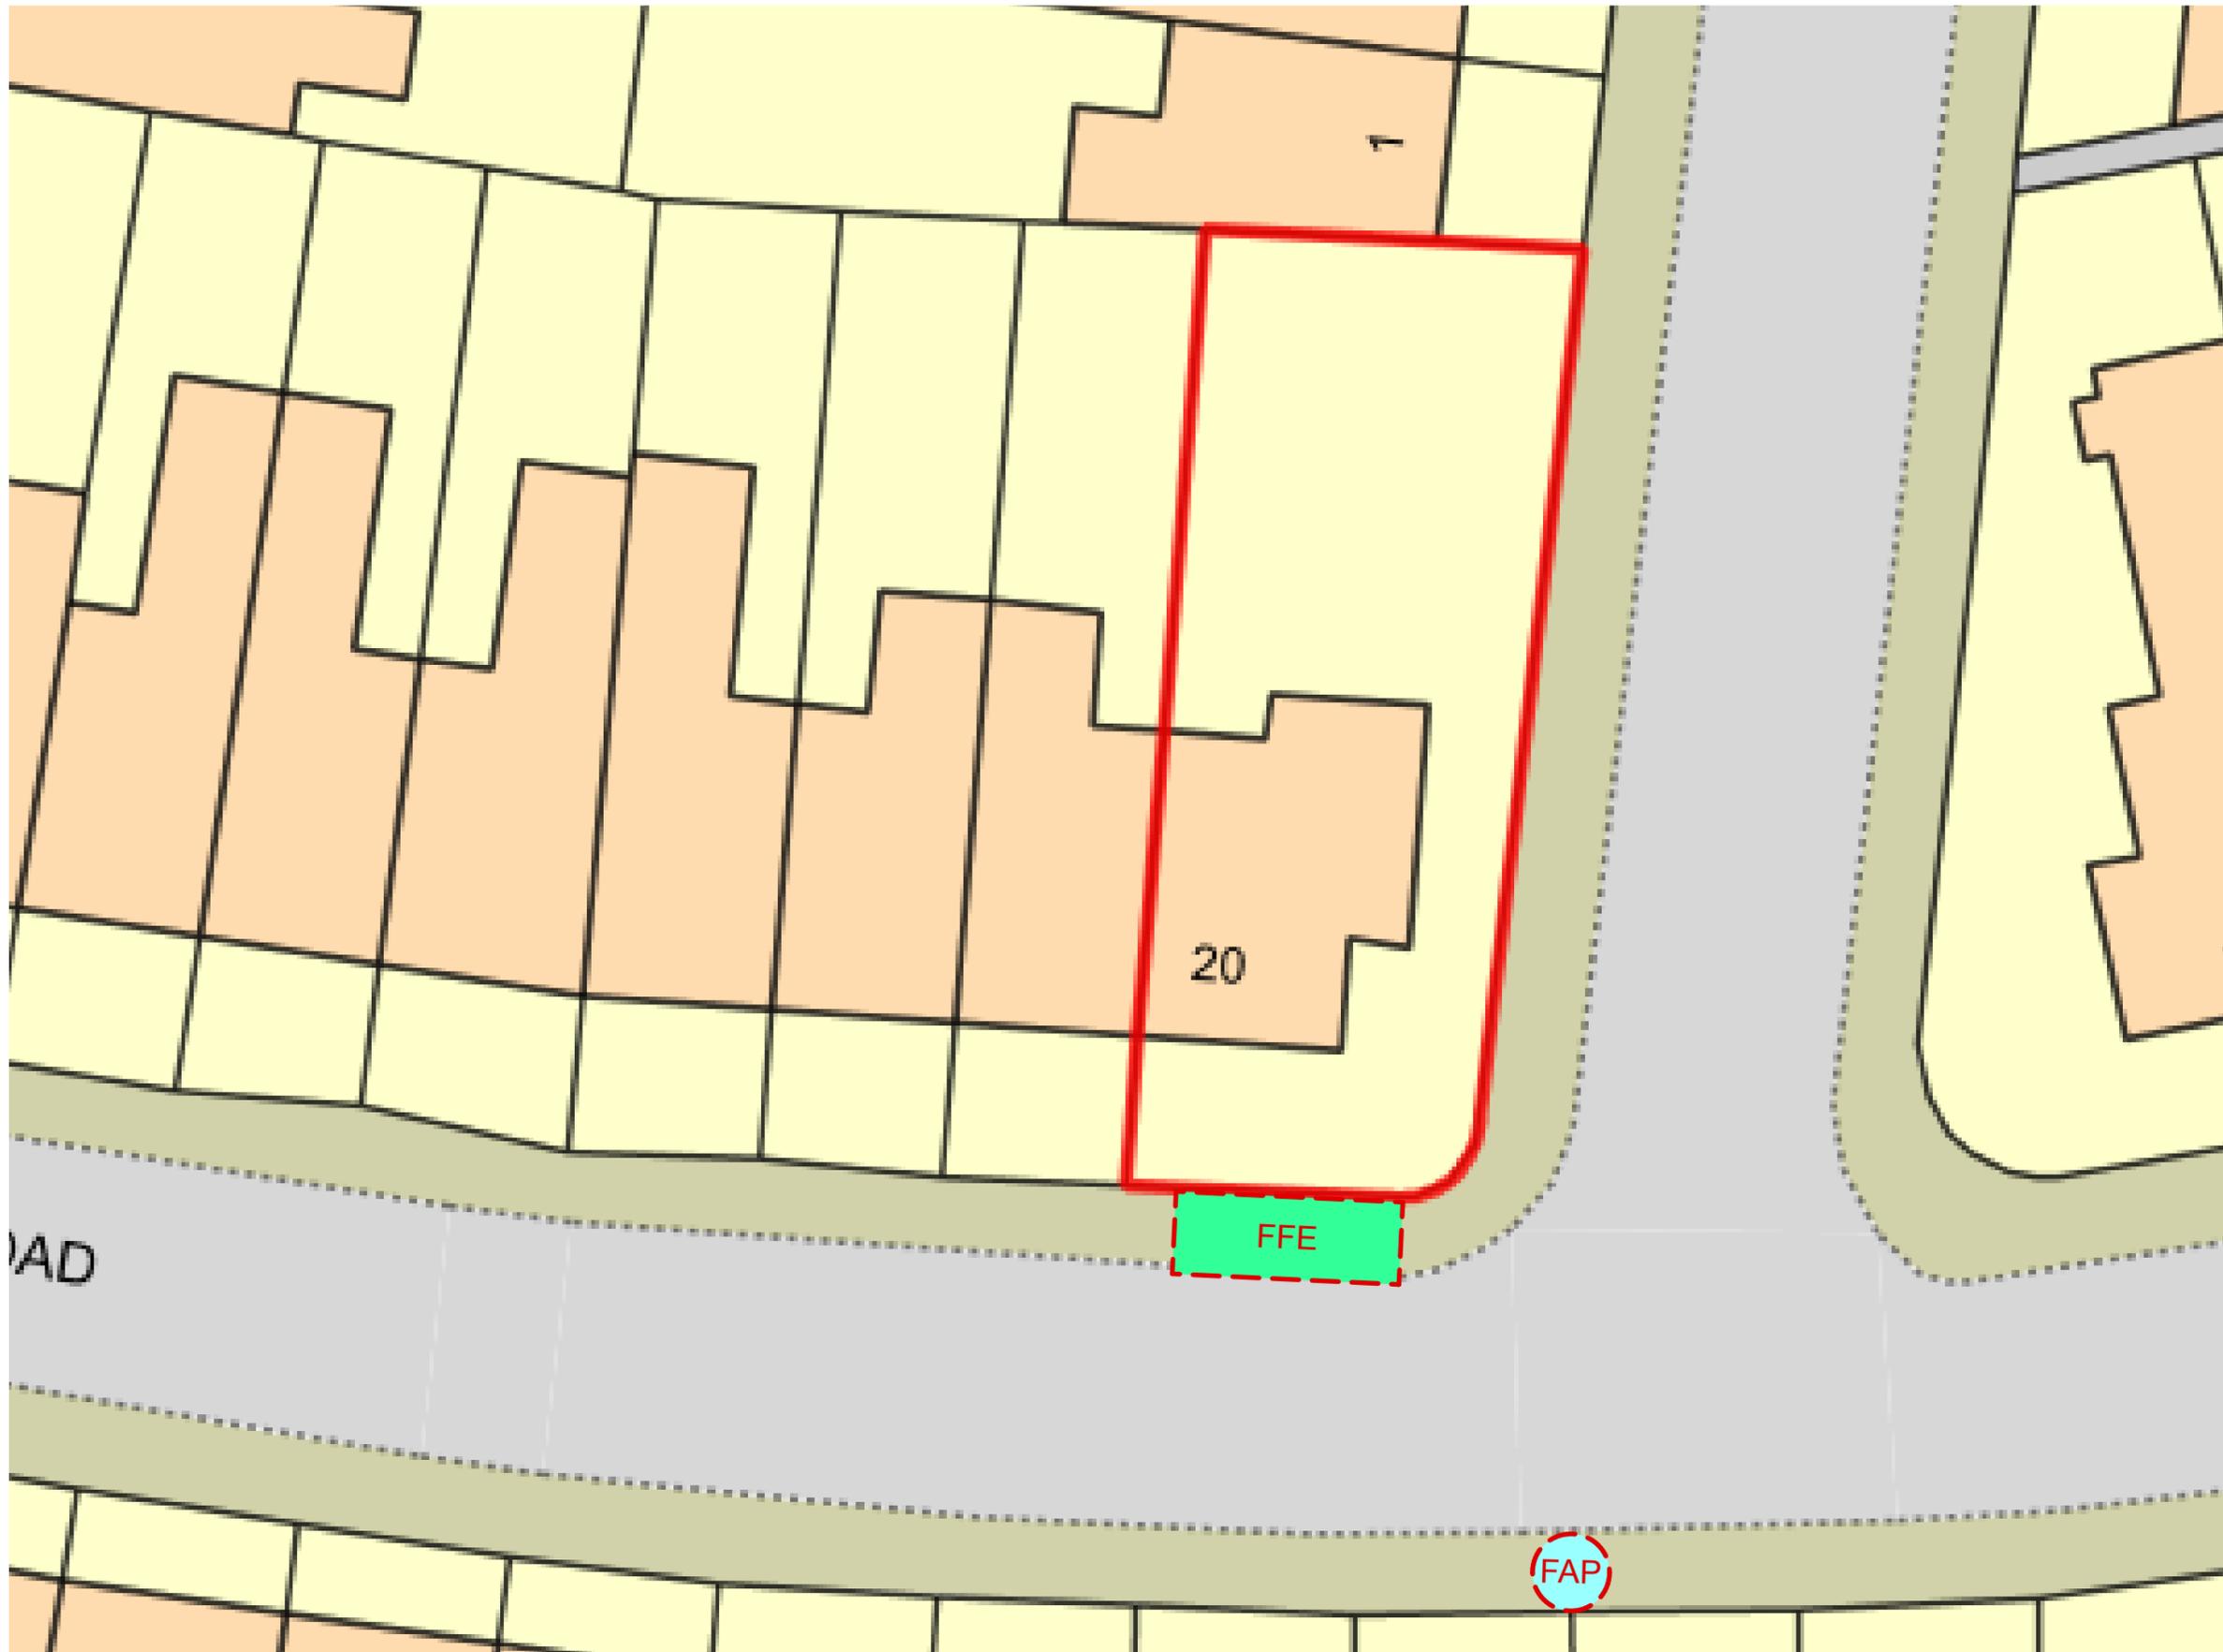

Site Layout Plan

Rev.	Date	Note

Project: <b>197-HR</b>		
Client: Marie-Anne Fishwick		
Site: 20 Hemstal Road, London, NW6 2AL		
Title: <b>Site Layout Plan- Planning Fire Safety</b>		
Scale: 1:200	Sheet Size: ISO A3	Date: 12/11/2024
Drawn by: MK	Checked by:	Approved by:
Job No. <b>197</b>	Status <b>Stage 3</b>	Drawing No. & Revision <b>197-IN-057</b>
		Prefix <b>P</b>