

Hemstal Rd

20 Hemstal Rd

1 Gladys Rd


Fencing to be curved to mimic curved boundary wall at the front of the property

Existing boundary wall

Proposed fencing on top of the existing boundary wall to provide security.



Side Elevation

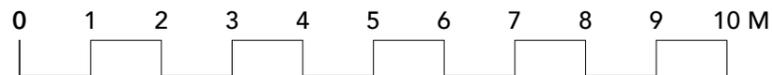

tierney architects

GENERAL NOTES

London & Oxford

S88 New Wing, Somerset House, London, WC2R 1LA

e: office@tierneyarchitects.com w: www.tierneyarchitects.com

Drawing to be read in conjunction with all architect and consultants information.
Do not scale from drawing - ALL dimensions in mm & allow 50mm tolerance.
All dimensions to be checked on site. Drawing only to be used for purposes indicated.

Rev.	Date	Note
A	13/11/2024	Boundary treatment option issued
B	26/11/2024	Boundary treatment updated

Project: 197-HR		
Client: Marie-Anne Fishwick		
Site: 20 Hemstal Road, London, NW6 2AL		
Title: Proposed Elevation		
Scale: 1:100	Sheet Size: ISO A3	Date: 06/11/2024
Drawn by: MK	Checked by: PT	Approved by:
Job No: Status	Drawing No. & Revision	Prefix
197 Stage 3	197-GA-201-B	P