



Green Roof Detail-Upper Roof level 1:20

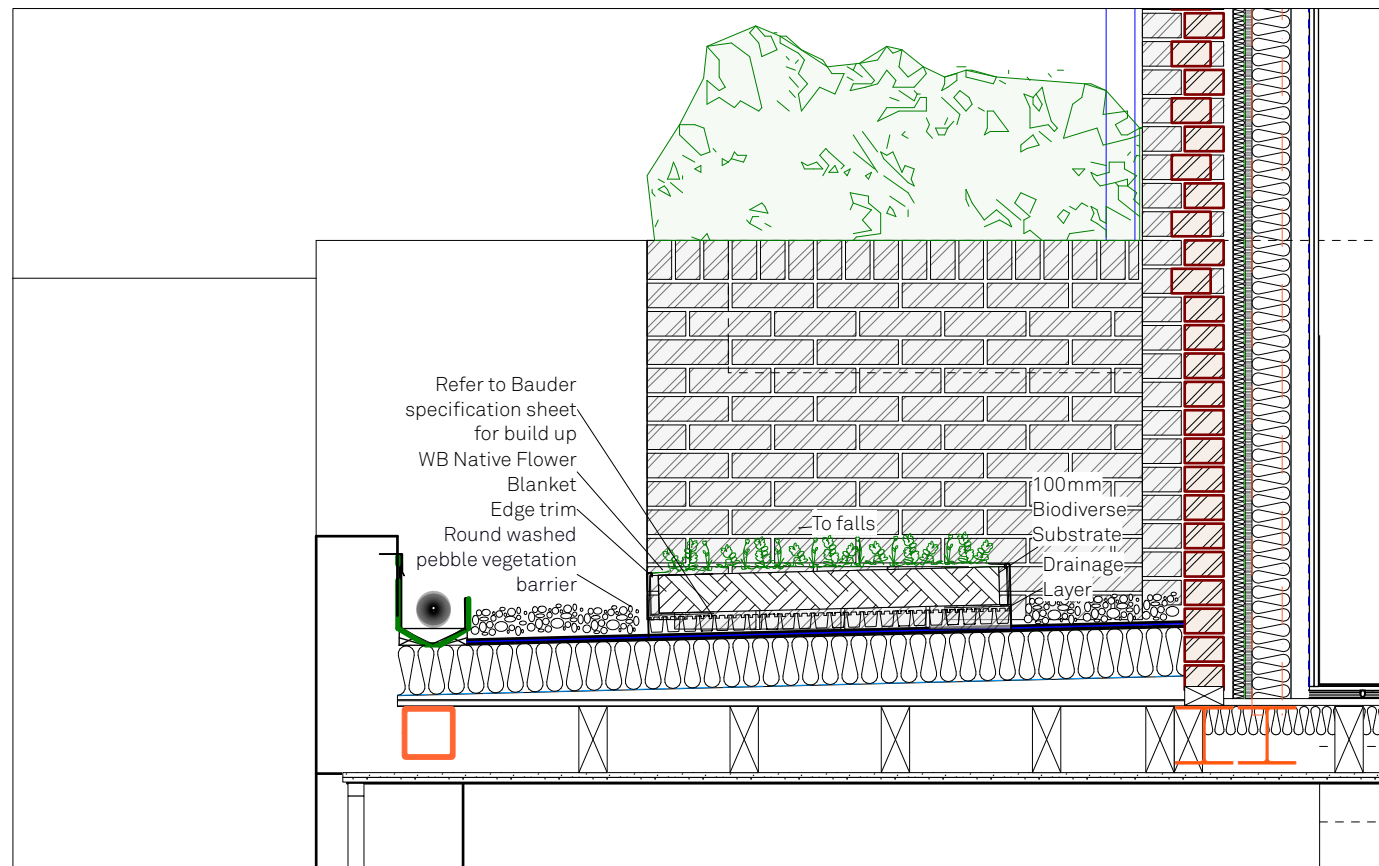

Green Roof Detail-Lower Roof level 1:20

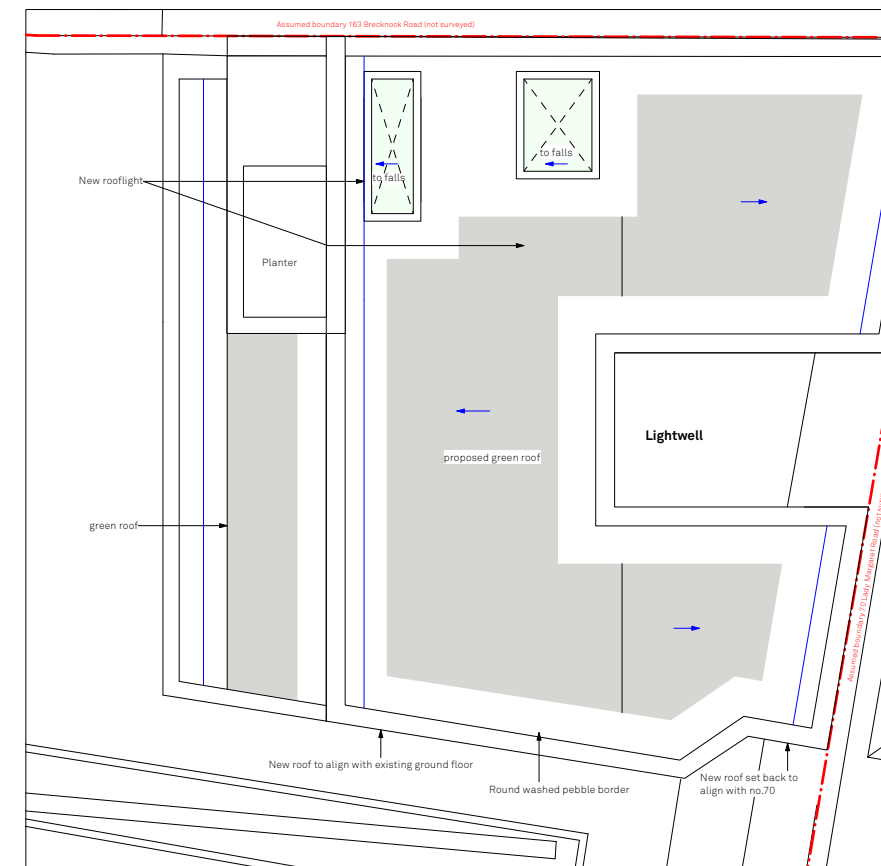

Plan 1:100

Roof detail

Franklin House

70A Lady Margaret Road
 Drawn By KO
 Scale 1:20/1:100@ A3
 Status Conditions
 Project Stage Planning

Paul Archer Design Ltd

Issue Notes

Date

Unit D204 116 Commercial Street London E1 6NF

Tel. 020 3668 2668

928.220

paul archer
 design

www.paularcherdesign.co.uk




Dark Bricks
 Harbourne Blend- EH smith bricks
 Located between WFF01 and WFF02



Yellow Bricks
 Imperial Bricks- Category 52 Bricks
 To match with the existing building
 Laid in stretcher bond with hollow key pointing to match existing



White glazed bricks
 Nevada Smooth White or similar
 Located on first floor lightwell.

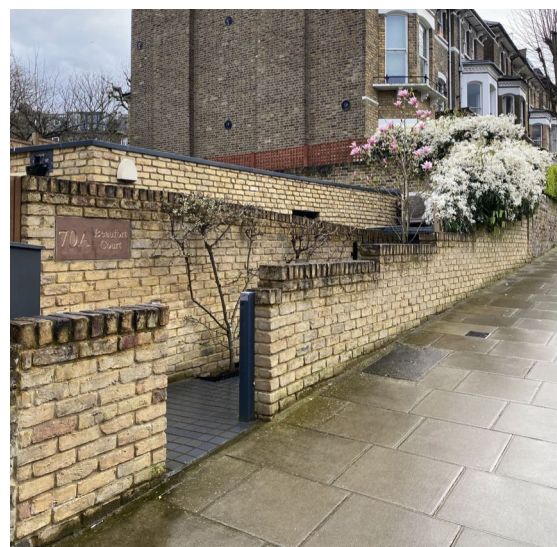

Reference photo of the existing House



Reference render of the approved proposed design

Material Specification

Franklin House

70A Lady Margaret Road
 Drawn By KO
 Scale n/a
 Status Conditions
 Project Stage Planning

Paul Archer Design Ltd

Issue	Notes	Date



Unit D204 116 Commercial Street London E1 6NF

Tel. 020 3668 2668

928.221

paul archer
 design

www.paularcherdesign.co.uk

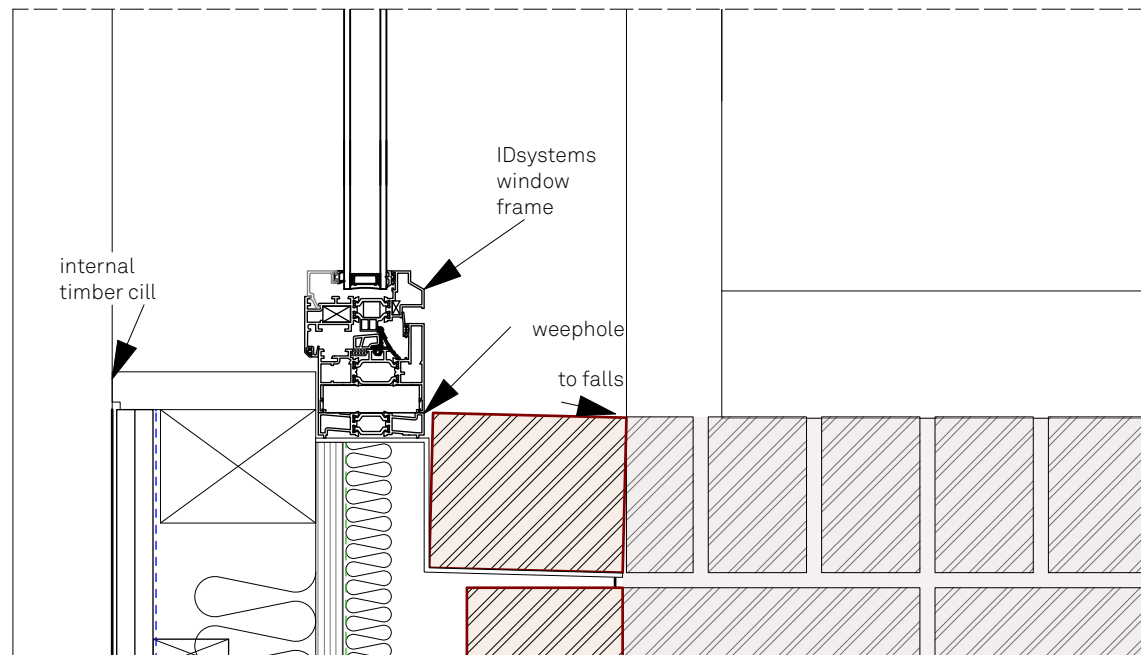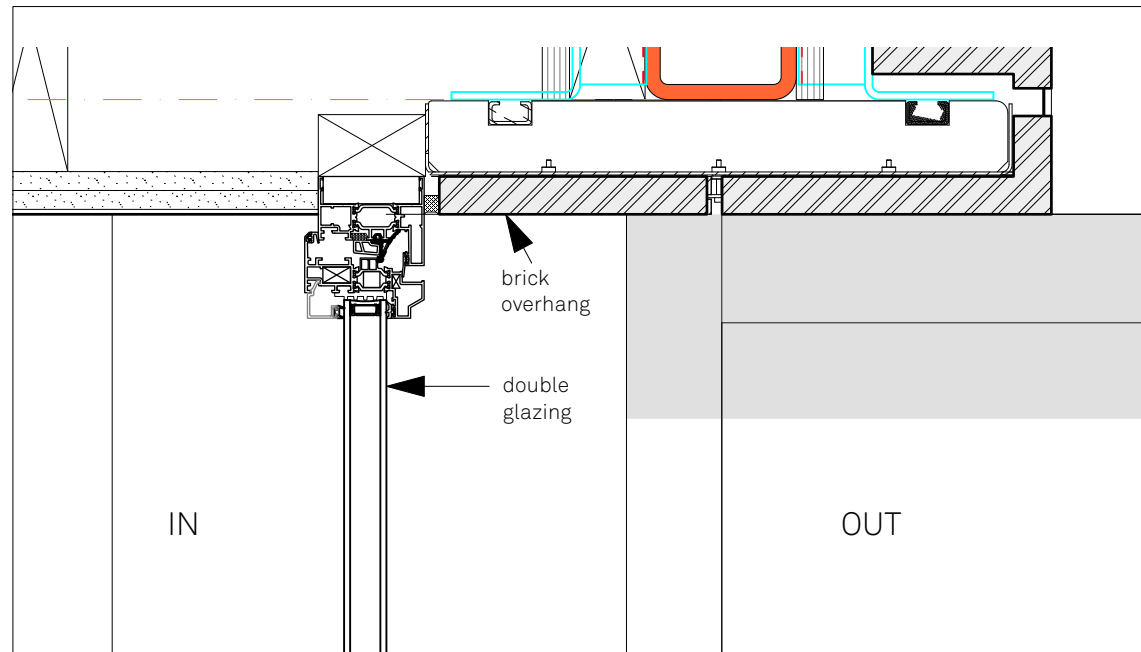


Window Section 1:5


Window System: IDSystems VisionFlush

DGF04, WFF01, WFF02, WFF03, WFF04

Colour: Anthracite Grey RAL7016 to match existing ground floor

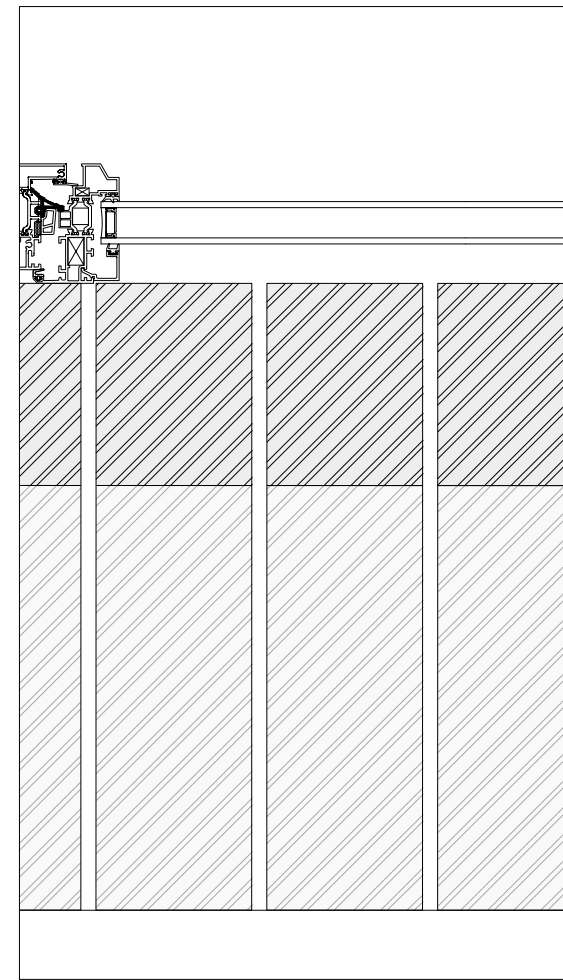

Window Plan 1:5

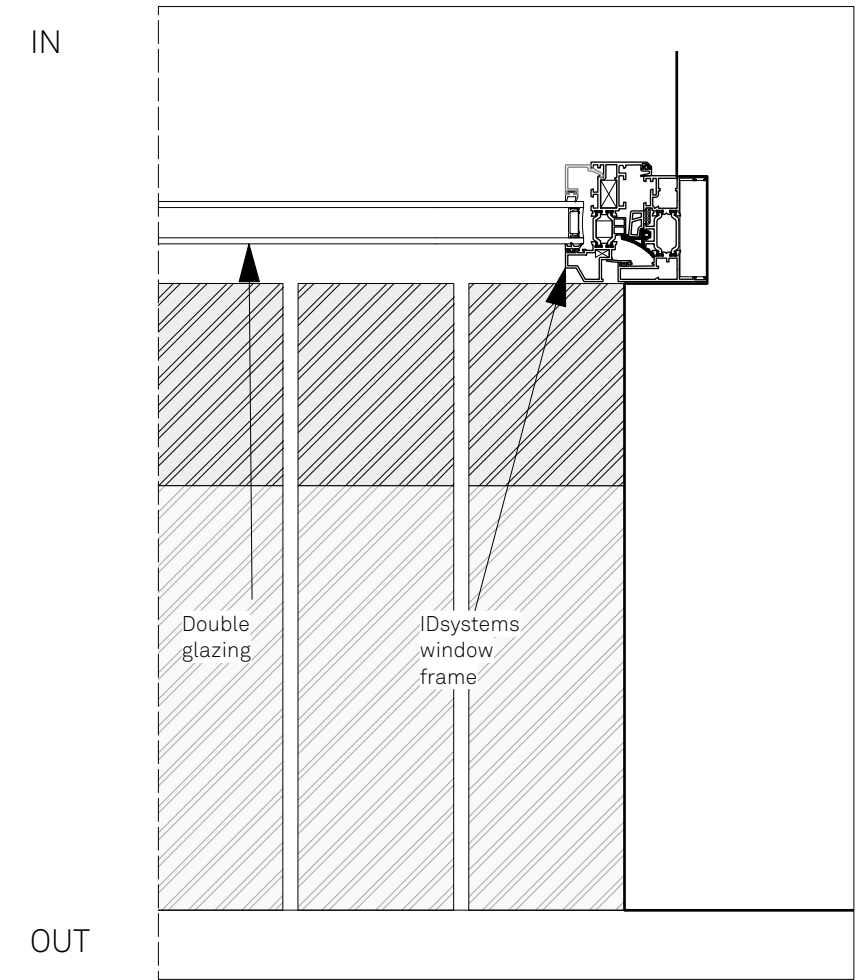

Window detail

Franklin House

70A Lady Margaret Road
 Drawn By KO
 Scale 1:5@ A3
 Status Conditions
 Project Stage Planning

Paul Archer Design Ltd

Issue Notes

Date

Unit D204 116 Commercial Street London E1 6NF

Tel. 020 3668 2668

928.222

paul archer
design

www.paularcherdesign.co.uk