
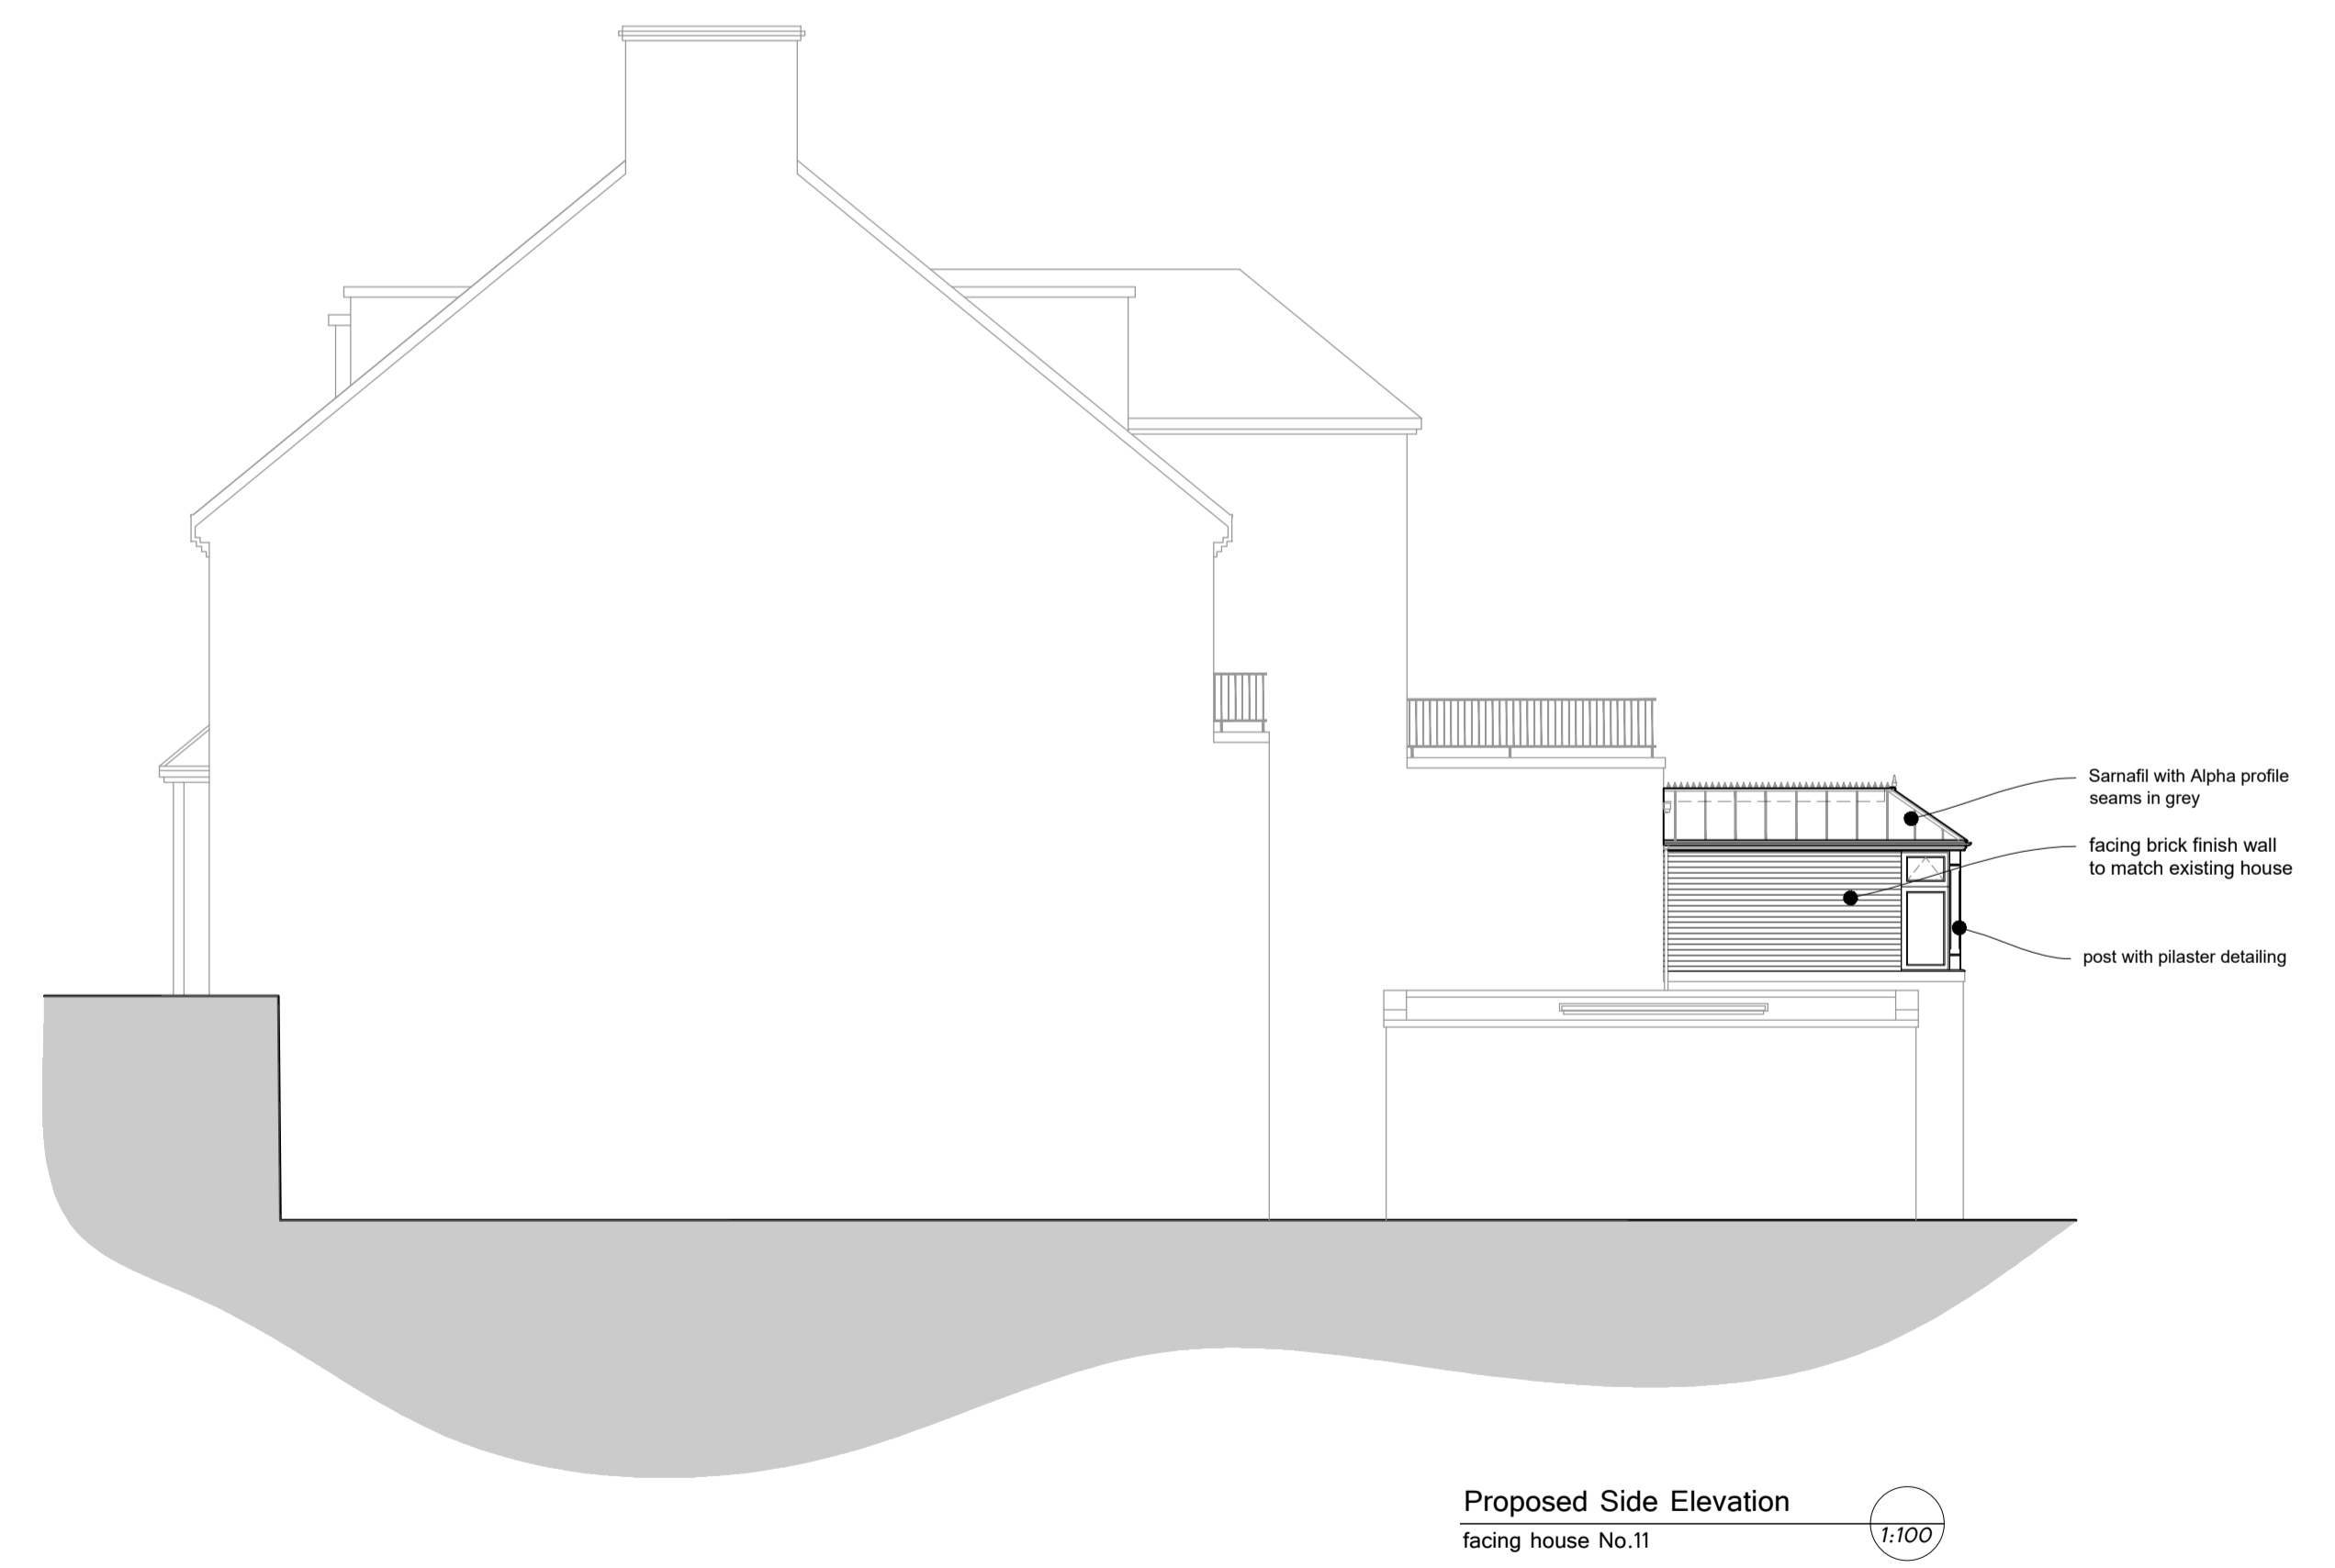
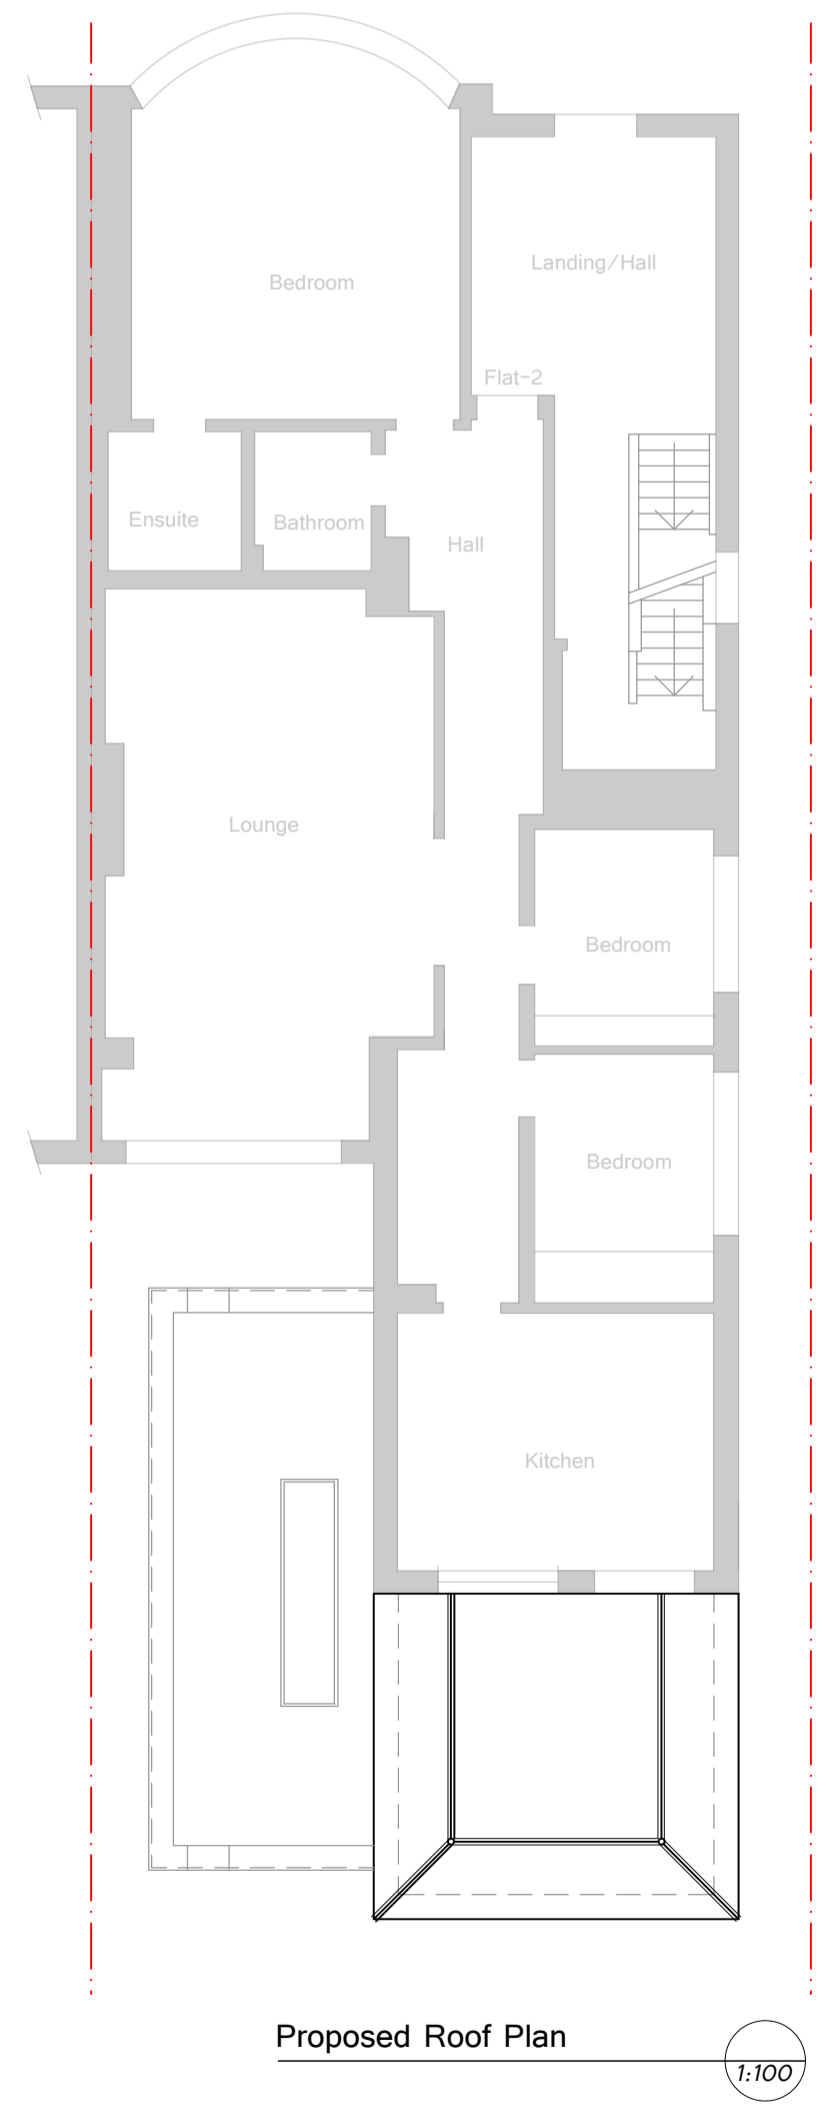


Flat-2, 9 Oakhill Avenue,
 Planning
 rear conservatory extension

KEY

	Existing wall
	Proposed wall

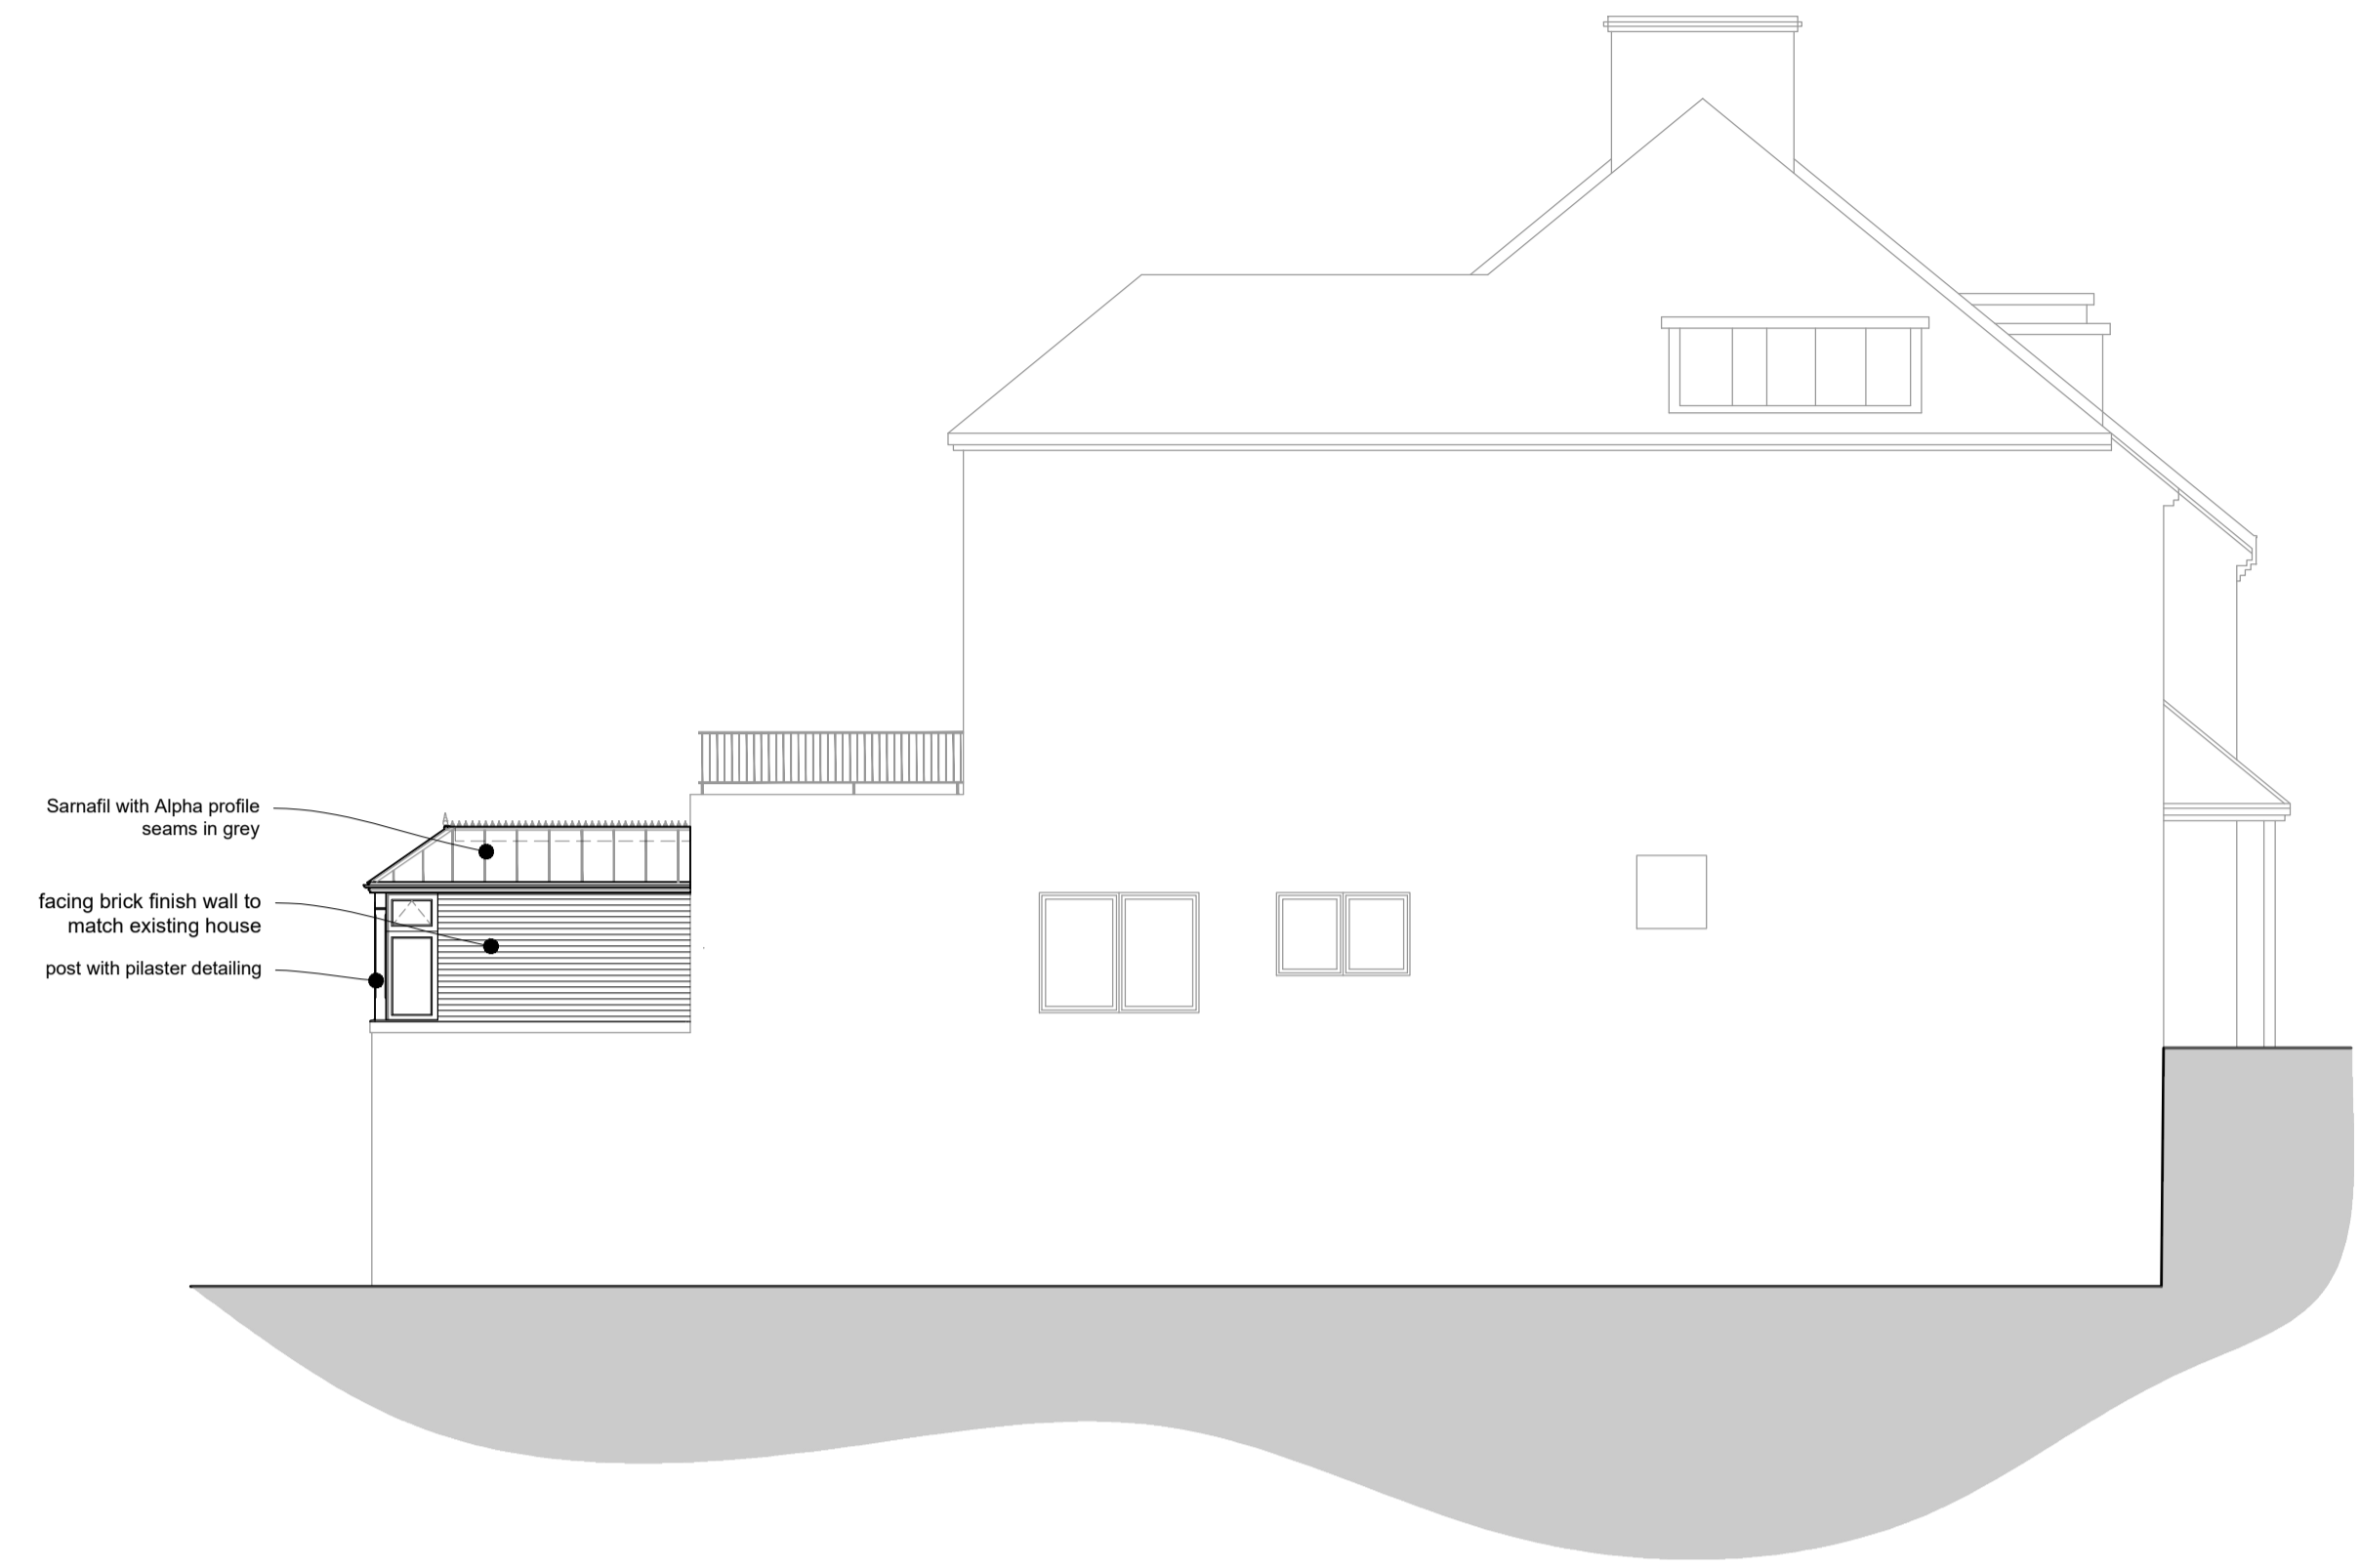

2500
2400
2300
2200
2100
2000
1900
1800
1700
1600
1500
1400
1300
1200
1100
1000
900
800
700
600
500
400
300
200
100
0