


Front Elevation

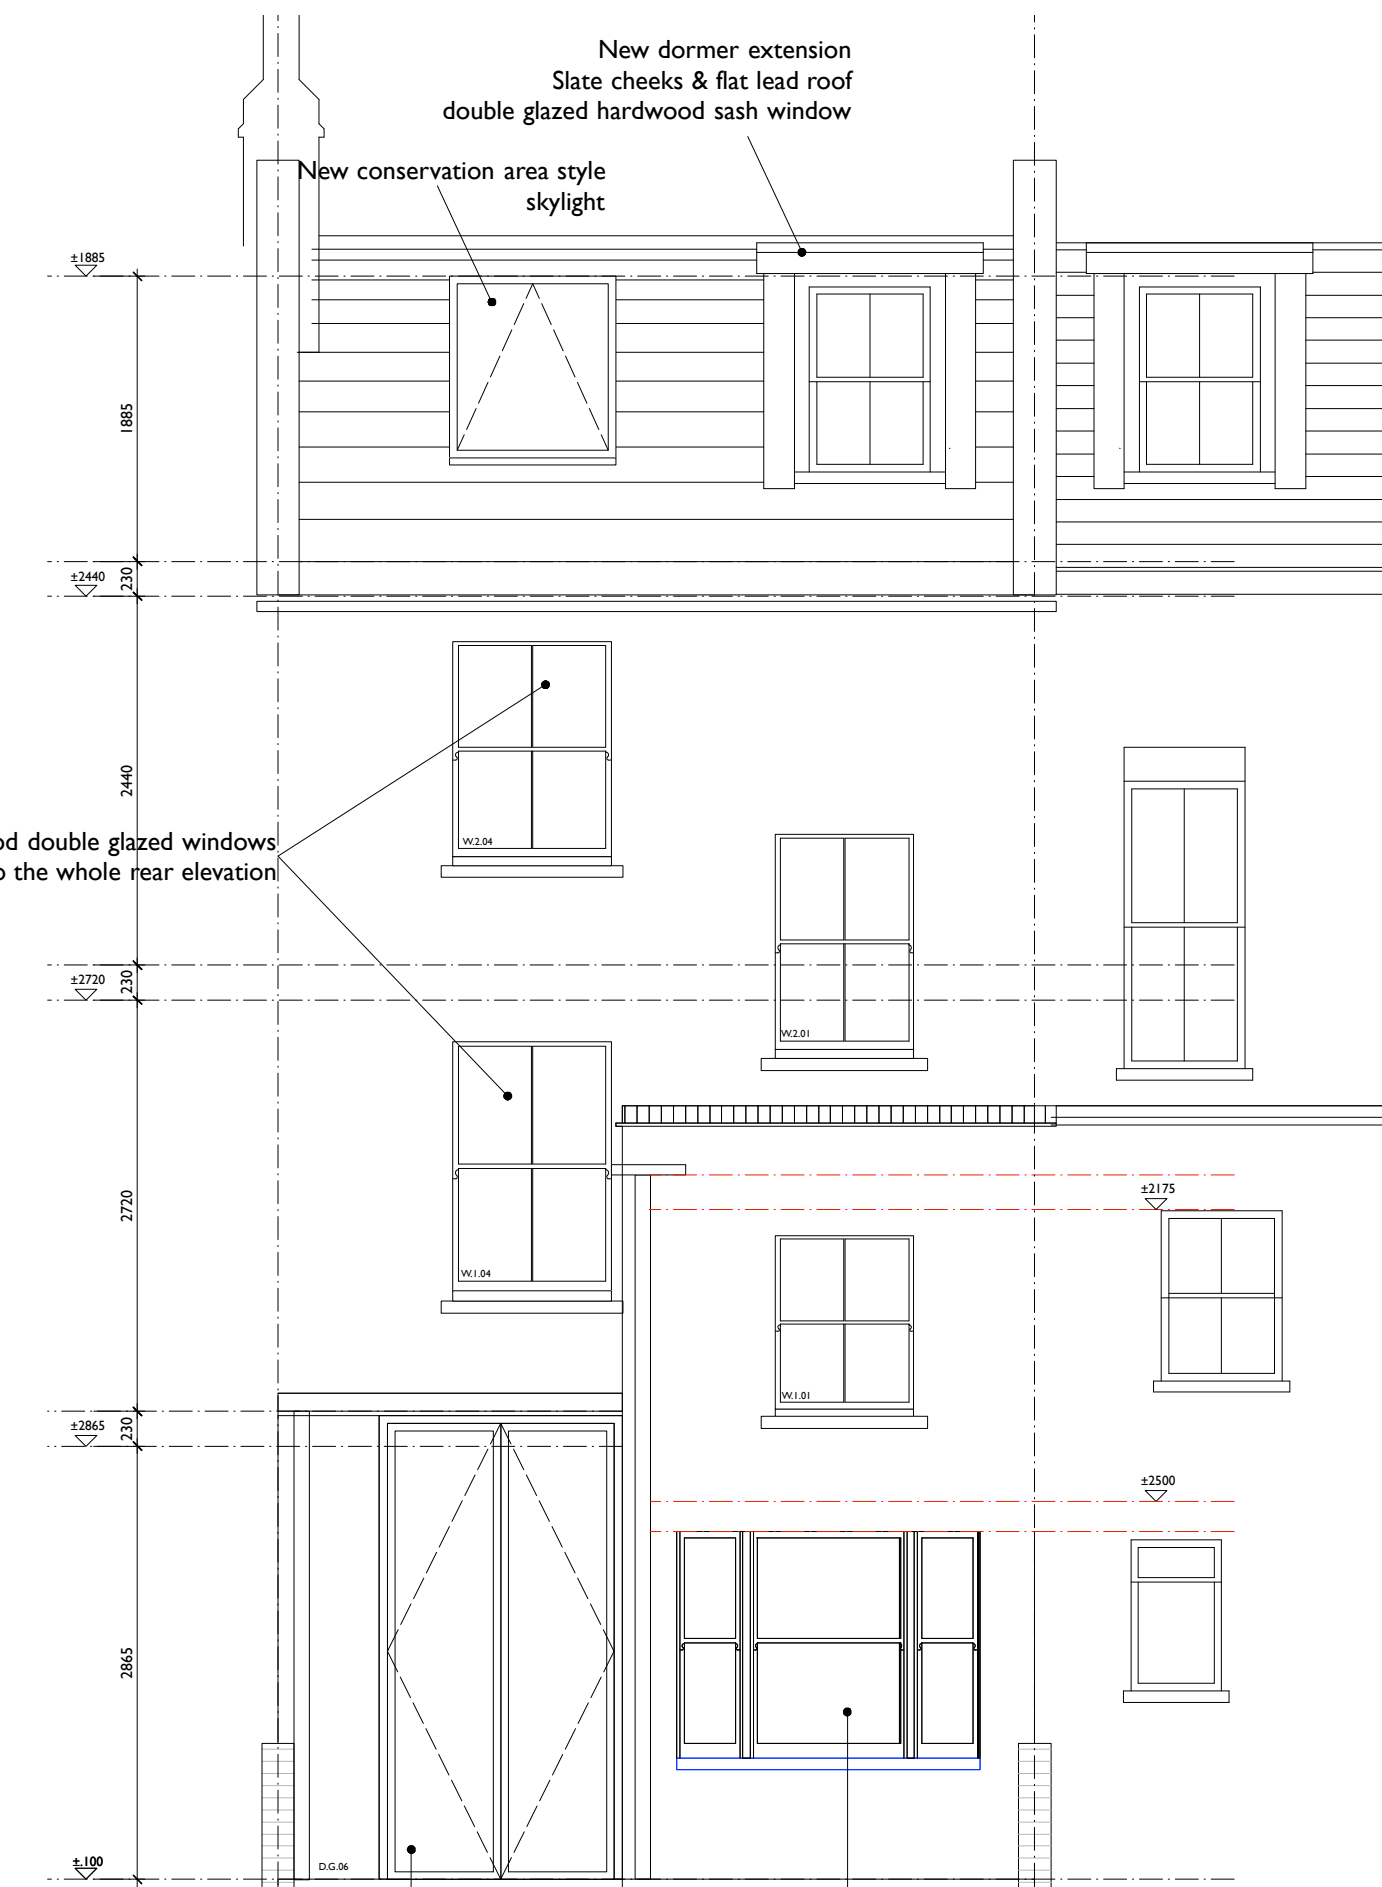

Rear Elevation

MARTINS CAMISULI Unit 1, 2A Oakford Road, London NW5 1AH Tel 020 7267 86 22

JOB TITLE: 43 Twisden Rd
DRWG TITLE: Proposed Front & Rear Elevations
DRWG NO: MC/237(02)_08
SCALE: 1.50 @ A3
DATE: Oct 2024

REVISION:

| | |
|---|---|
| 2 | 1 |
|---|---|

ALL DIMENSIONS INDICATED ON THIS DRAWING ARE SUBJECT TO ALTERATIONS ONCE ON SITE. CONFIRM ALL DIMENSION ON SITE PRIOR TO ORDERING AND CONSTRUCTION

