
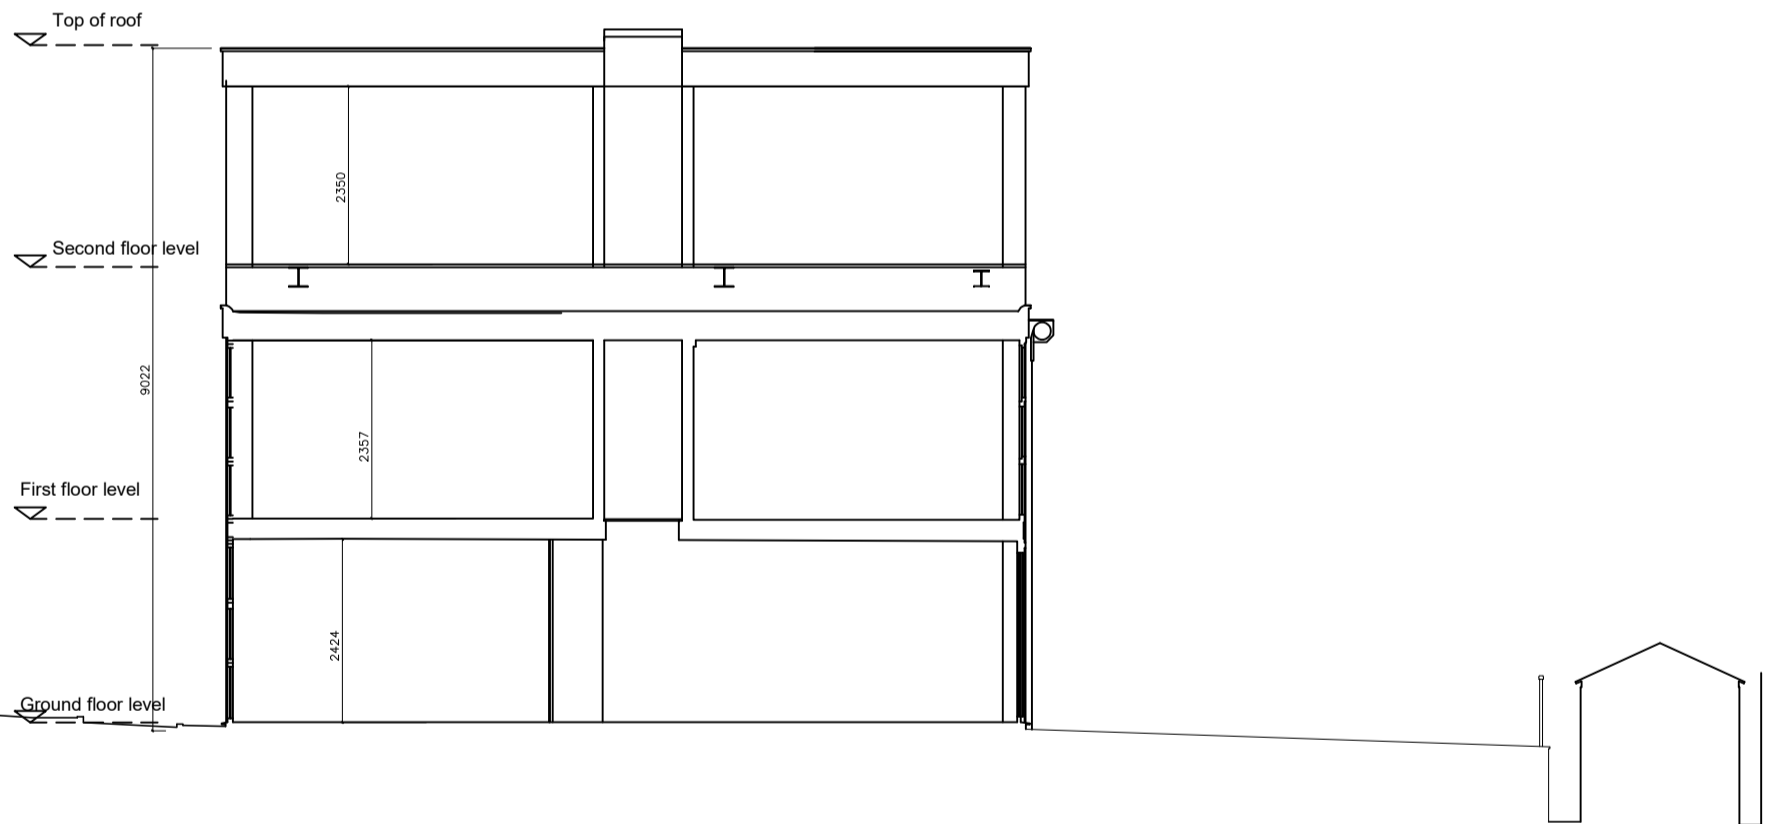



Side Elevation

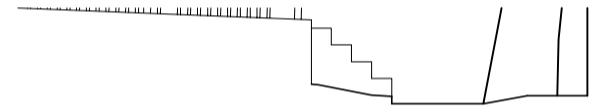

Section A-A

All dimensions to be ratified on site

Revisions
 Rev Date Description

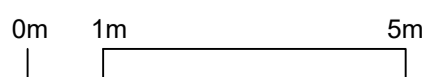

47 Ornan Road London NW3
 Proposed Side Elevation and Proposed Section A-A

Scale	1:100 at A3	Job Number	219
Date	30.9.24	Drawn by	ZD
Drawing Status	Planning	Checked by	ZD
Drawing No	116	Revision	05

Timber balustrade
ZED Architect
 55 Church Crescent
 London N3 1BL
 07971902109
 zoe@zedarchitect.com