


TOTAL EXTERNAL COVERS: 06no.

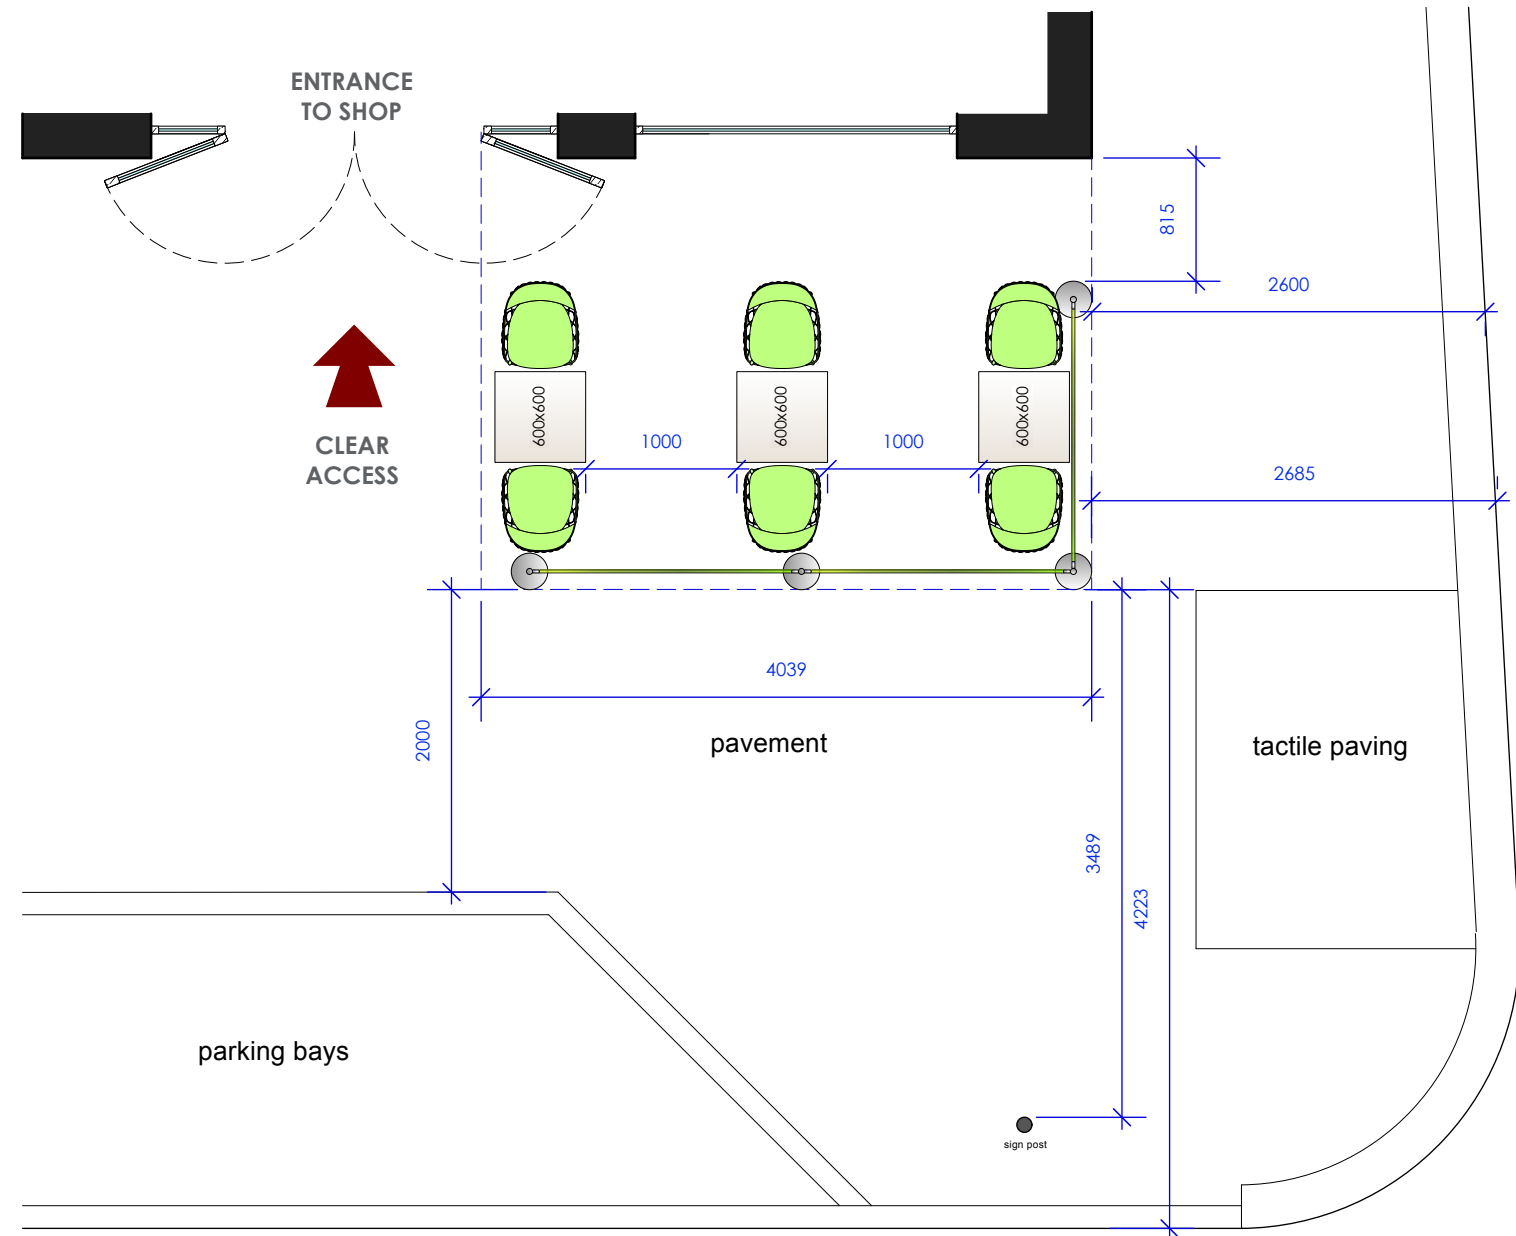

EXTERNAL FURNITURE:

ETOILE ARCHIRIVOLTO CHAIR - 06no.
Exterior Grade Polypropylene chair
by: Green
Colour - Green
510w 575d 840h


SURFSIDE SQUARE TABLE - 03no.
Colour - White & Aluminum
600w 600d 780h

FABRIC BARRIER 1600mm- 03no.
with Wasabi branding
W: 1600mm c/c posts
H: 980mm (pole Height)
Exterior Weightend Barricade
Pvc Mesh Banner

NOTE:
loose tables & chairs + branded seating
barriers
to be brought inside outside of trading
hours



EXAMPLES OF FURNITURE

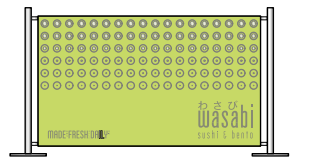

EXTERNAL SEATING BARRIER ELEVATION

FOR APPROVAL

PROJECT

wasabi

LOCATION

**3 BERNARD ST, BLOOMSBURY,
LONDON, WC1N 1LJ**

TITLE

PROPOSED EXTERNAL SEATING

DRAWING No.

1687.8-WAS-01

REVISION	DATE DRAWN	SCALE @ A3
A	17.03.21	1:50

All dimensions to be confirmed on site by Contractor.
Structural works to be confirmed by Structural Engineer.
All elements to comply with statutory requirements.

Copyright One Red Wall Ltd
Claremont House, 22-24 Claremont Rd, Surbiton,
Surrey, KT6 4GU,
tel: 020 83993237
www.oneredwall.com

oneredwall

PROPOSED EXTERNAL SEATING PLAN
1:50