
Existing ground level maintained surrounding existing trees - Cultivated soil for planting beds taking care of roots.

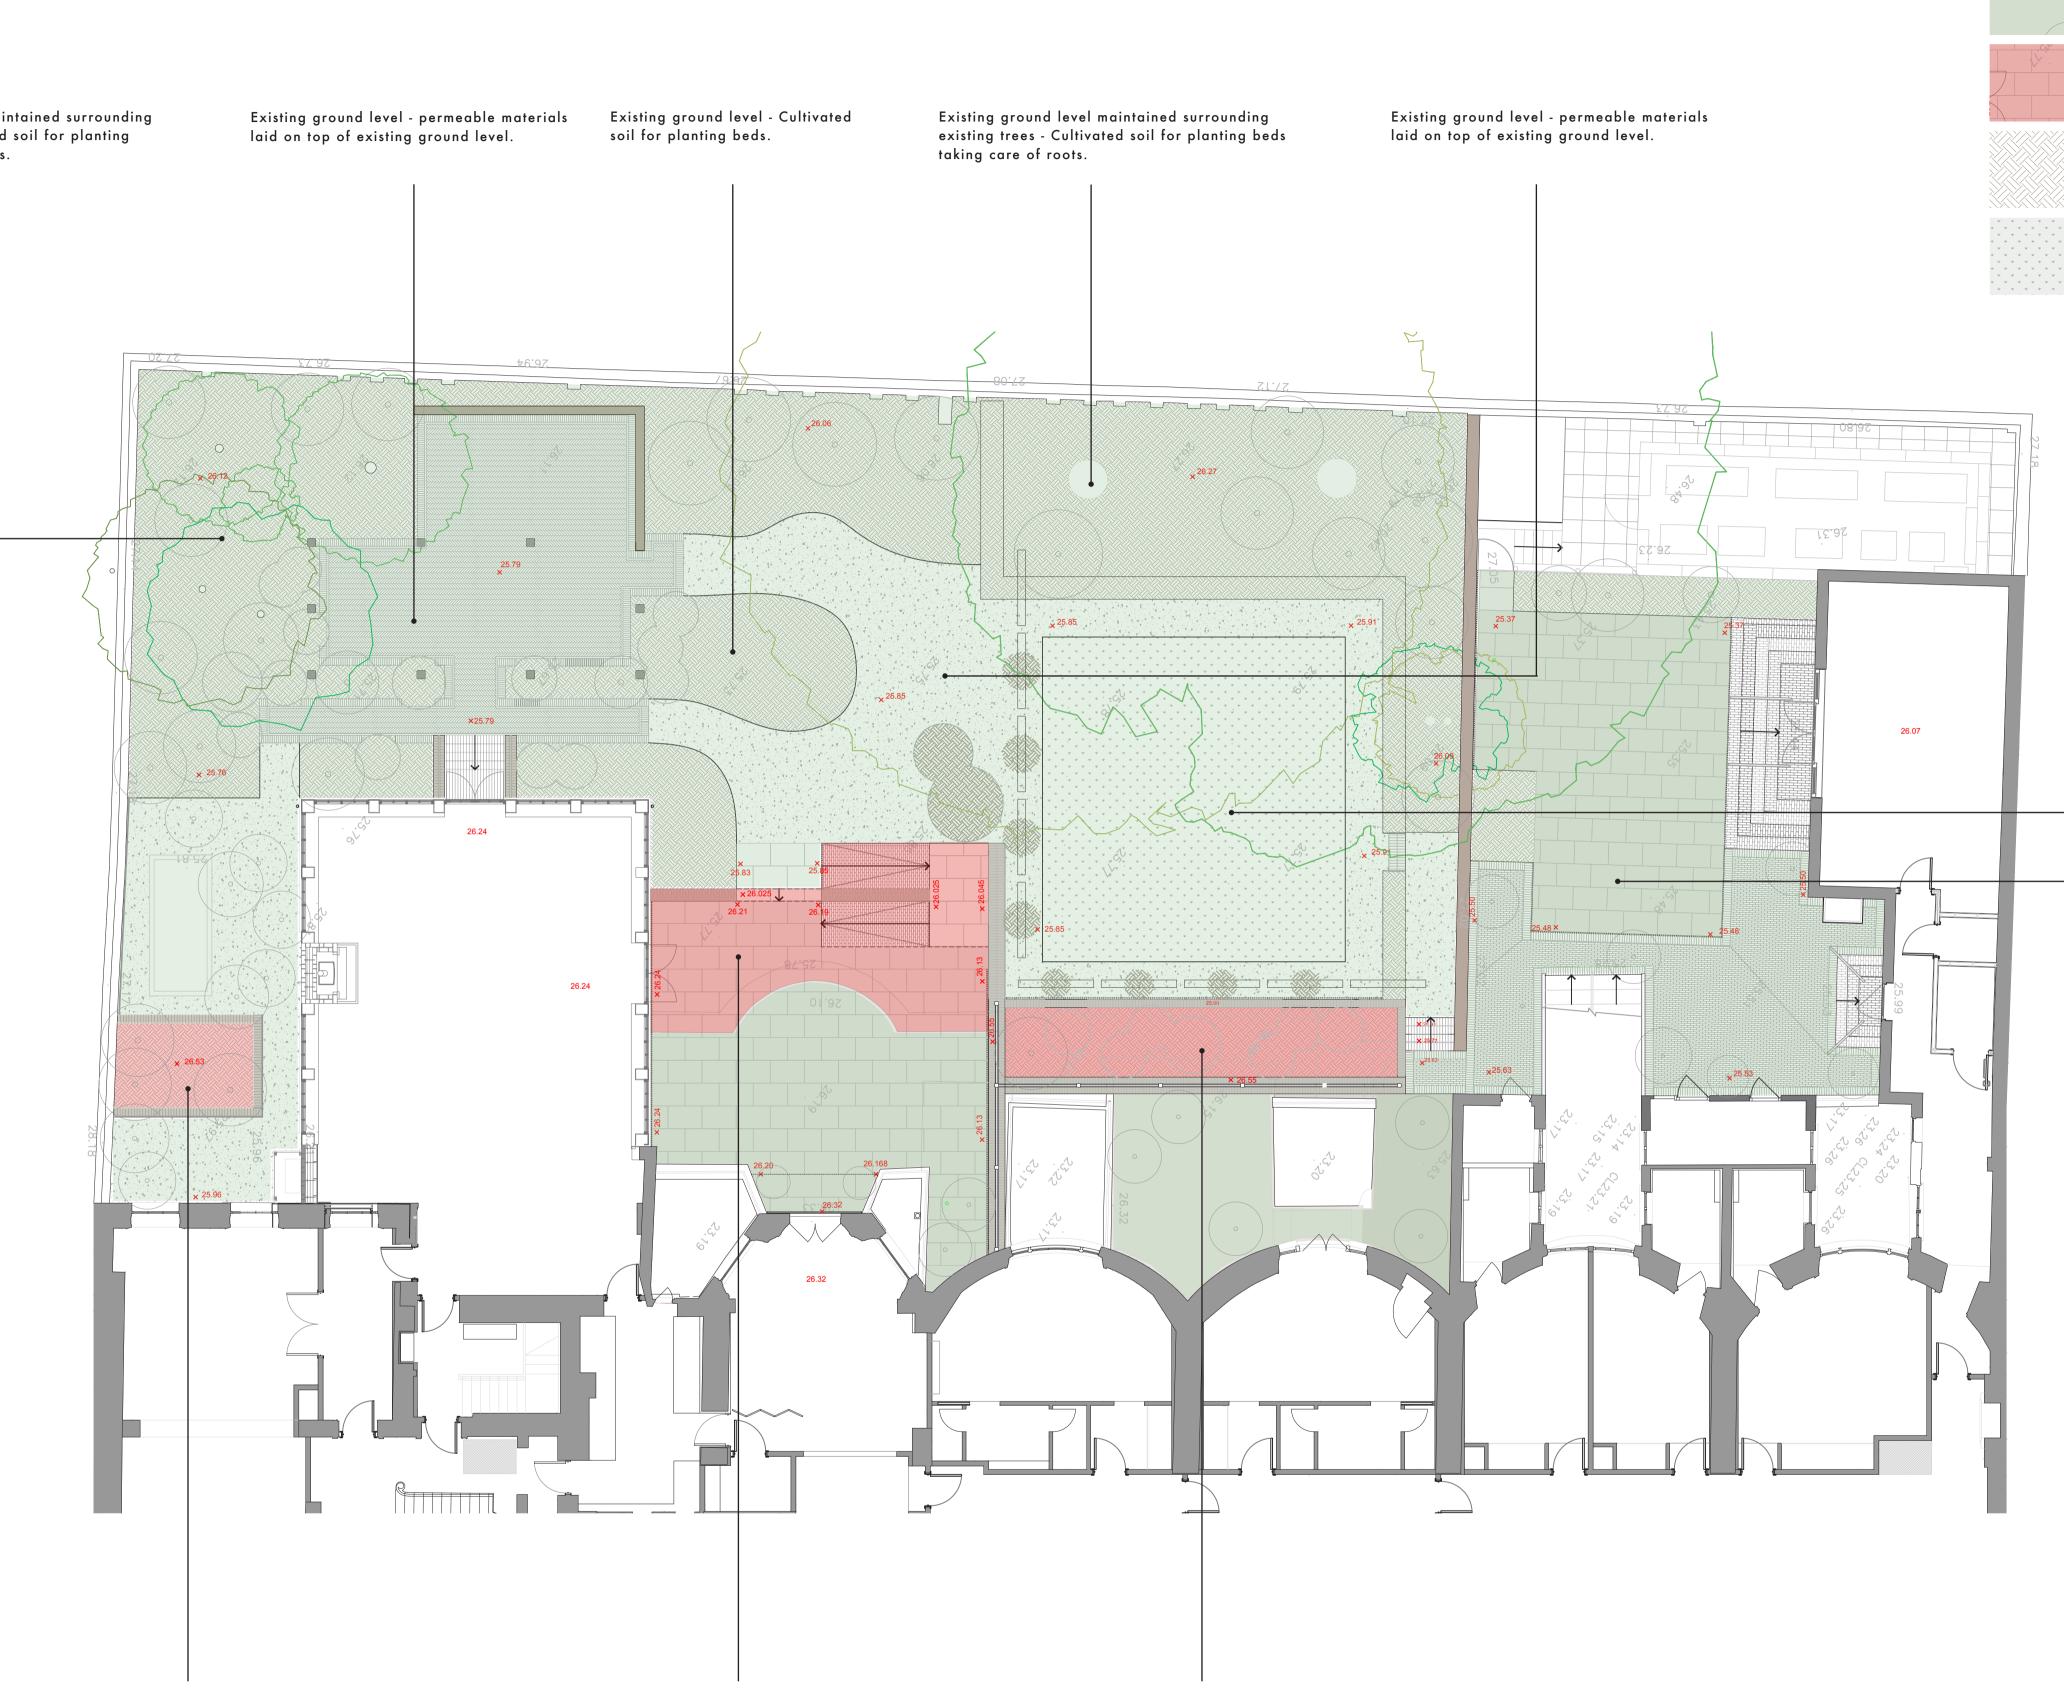

Change in level - Raised planting bed.

Change in level - Raised area of terrace.

Change in level - Raised planting bed.



Maintained existing ground level

Raised ground level


Cultivated planting beds

Improved soil for lawn

Existing ground level - Lawn soil improvement laid on top of existing ground.

Existing ground level - Hard material re-laid in place of existing materials.

KEY

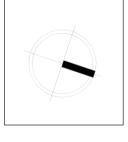

project Zetter Grange

client Laith Pharaon

drawing title Earthworks + changes in levels dwg. no 029

scale 1/100@a1

rev.

-

date created 29.11.24

revision date

All dimensions to be verified on site prior to the start of any work. Any discrepancies to be reported to Rich Landscapes.

RICH LANDSCAPES STUDIO The coach house, george street, brecon, LD3 7LD

D - 07779786823 H - 07970687181