


KEY  
Site Location

# SITE LOCATION PLAN-BLD No.88 GORDON HOUSE



Scale 1:1250 @ A3

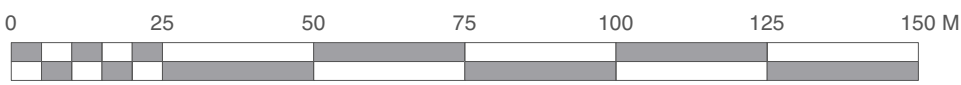

Suite 3, Sandford House,  
1b Claremont Rd, Teddington,  
TW11 8DH  
+44 (0)20 8943 5300  
www.kendallkingscott.co.uk

Do not scale this drawing				PO1 16/08/2024 JI RG Planning			
Project Teaching Space Capital Refurbishment 24				Rev	Date	By	Note
Client UCL - University College London				Drawing Title Site Location Plan-BLD No. 88 - Gordon House			
Date 16/08/2024				Project Number/Drawing Number 240216 - 1103			
Scale 1:1250				Revision P01			
Checked RG				© Copyright			
Paper Size ISO A3							
Filename 240216 - Site Logistics							

Only to be used on the site for which designed. The electronic transmission of designs/information contained in this drawing is carried out entirely at the User's risk and Kendall Kingscott Ltd. will have no liability for any errors or inaccuracies arising therefrom. The production of amended or updated information from the said designs/information by the User is entirely the responsibility of the User and Kendall Kingscott Ltd. shall have no responsibility in respect thereof whatsoever.