



Existing Elevation A
Scale: 1:20

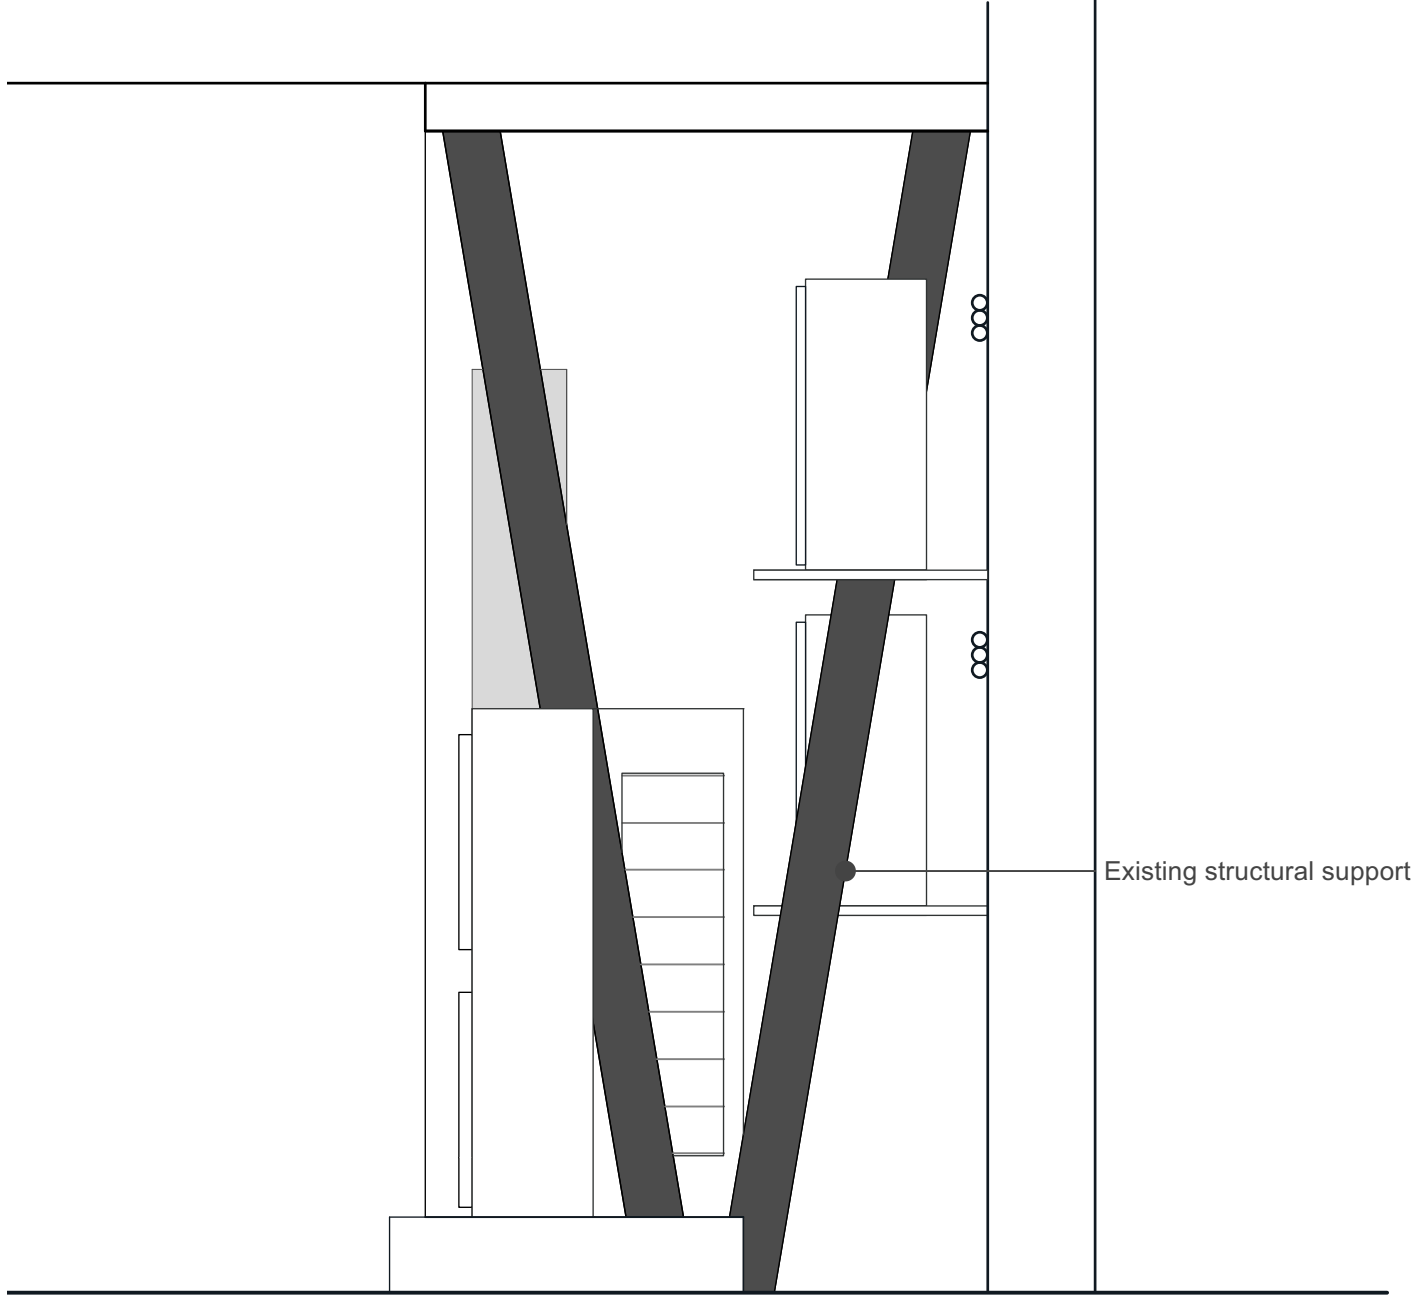


Existing Elevation B
Scale: 1:20

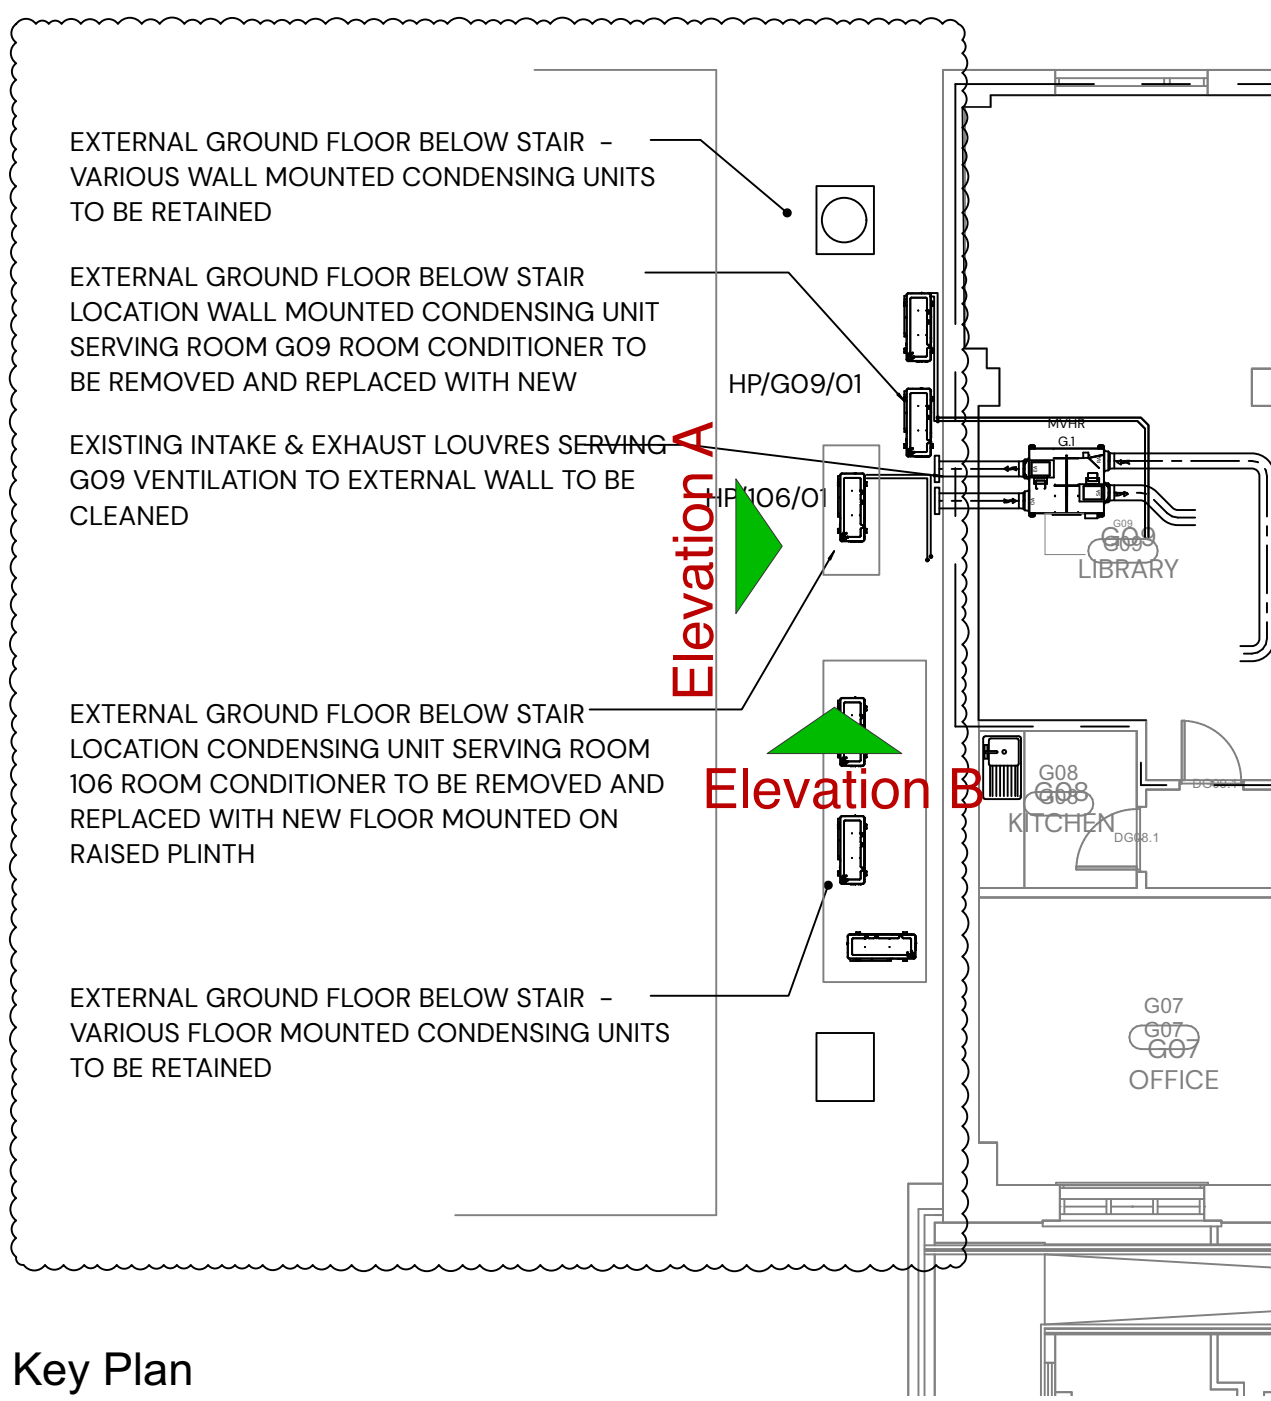


Key Plan
Scale: 1:100


Key

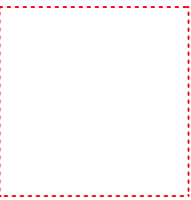

Demolition

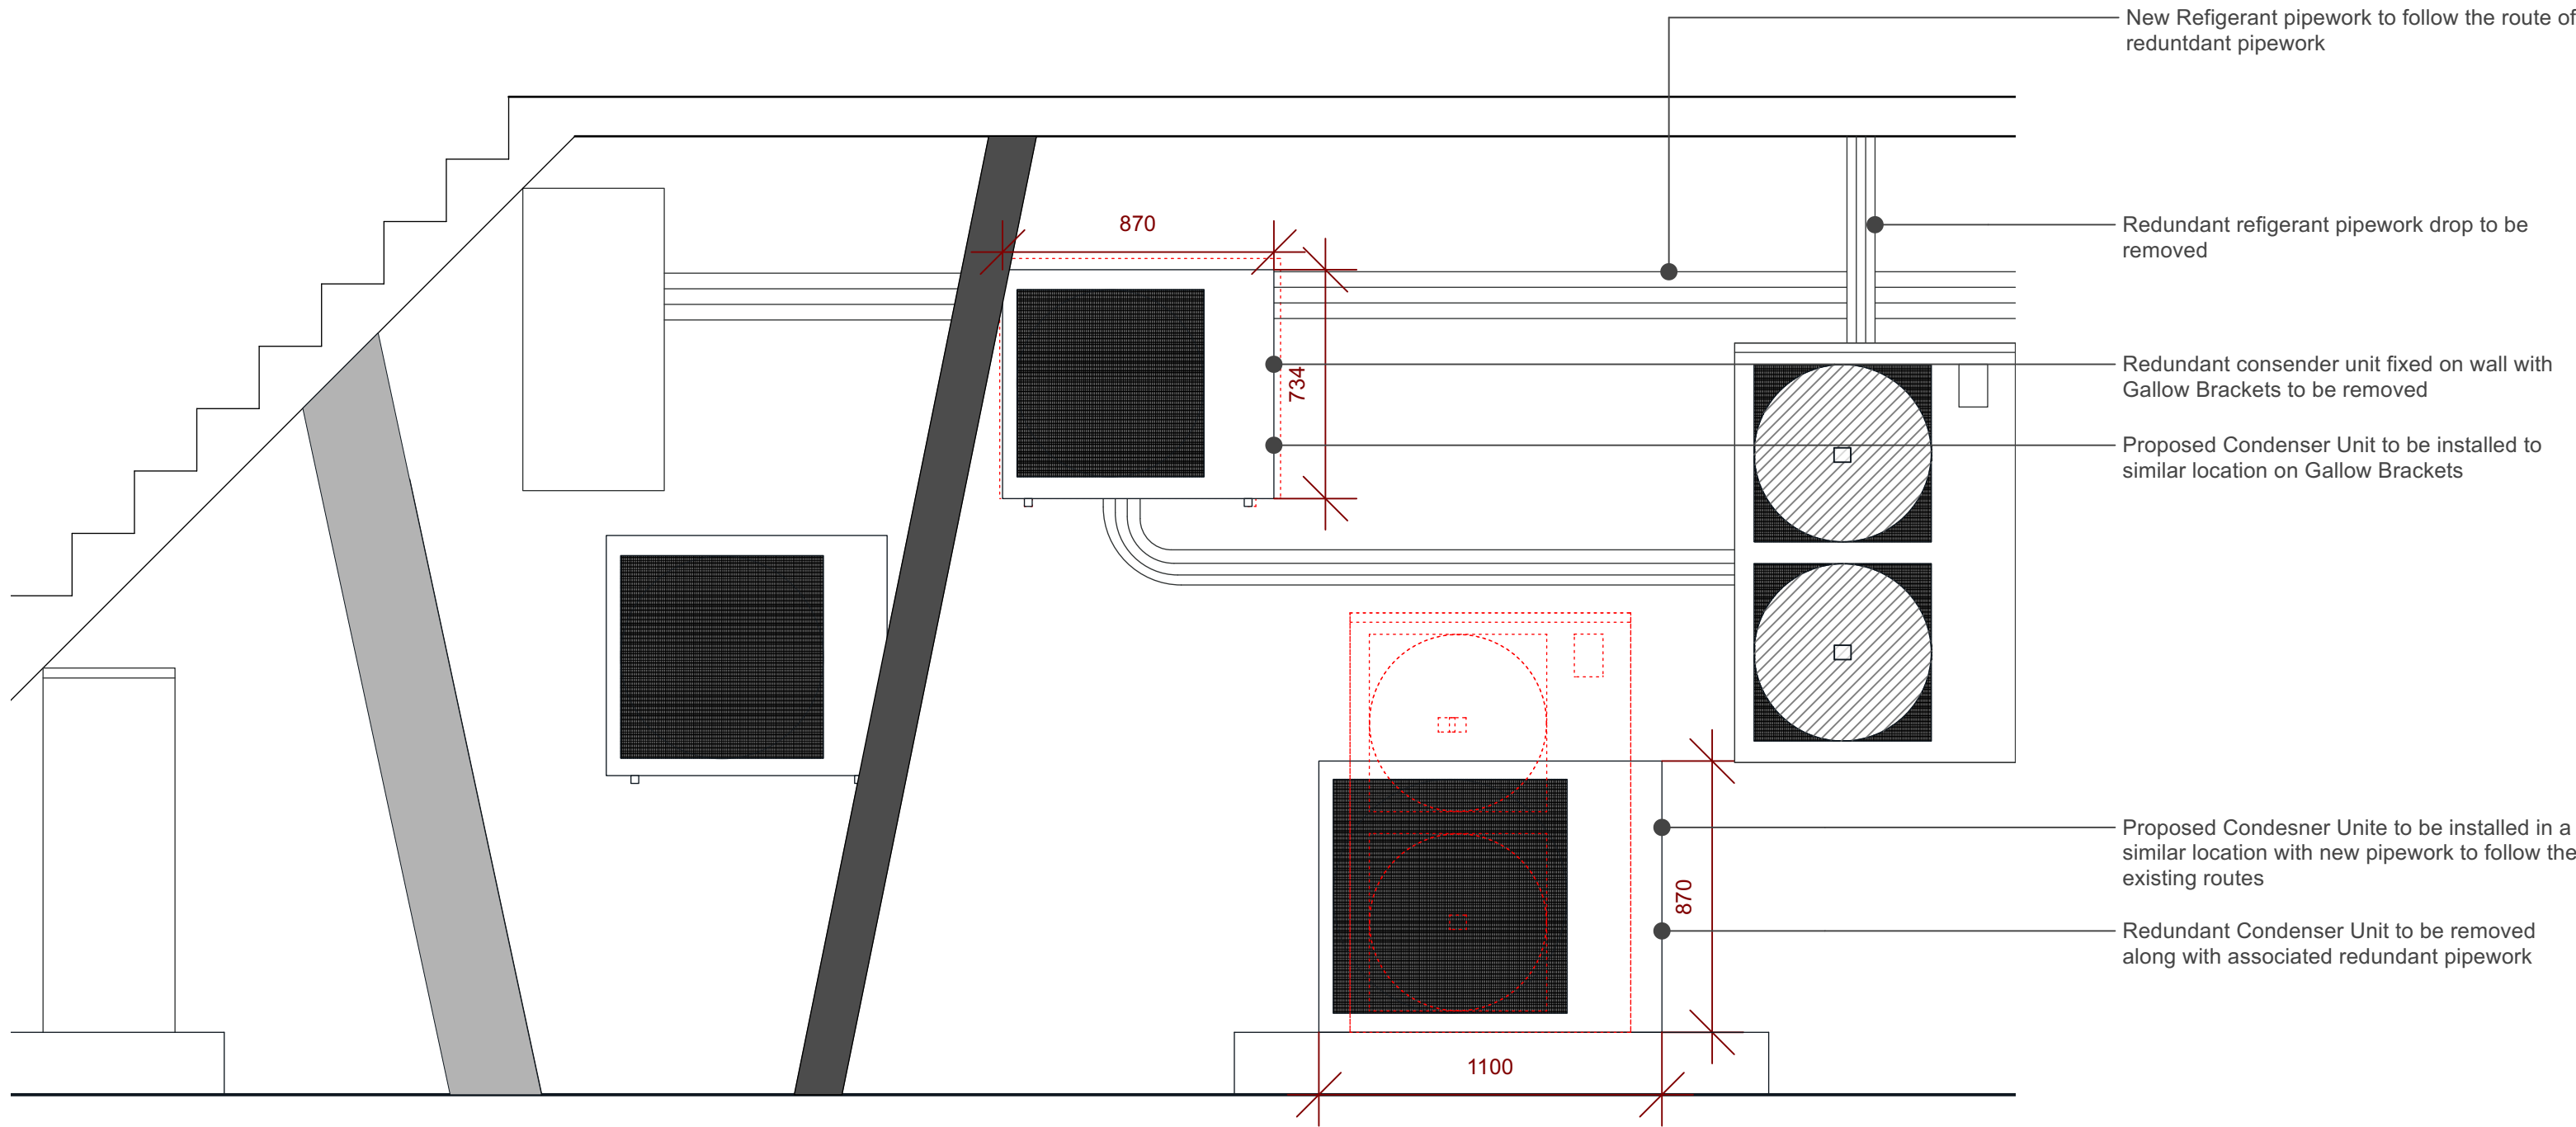


Proposed Elevation A
Scale: 1:20

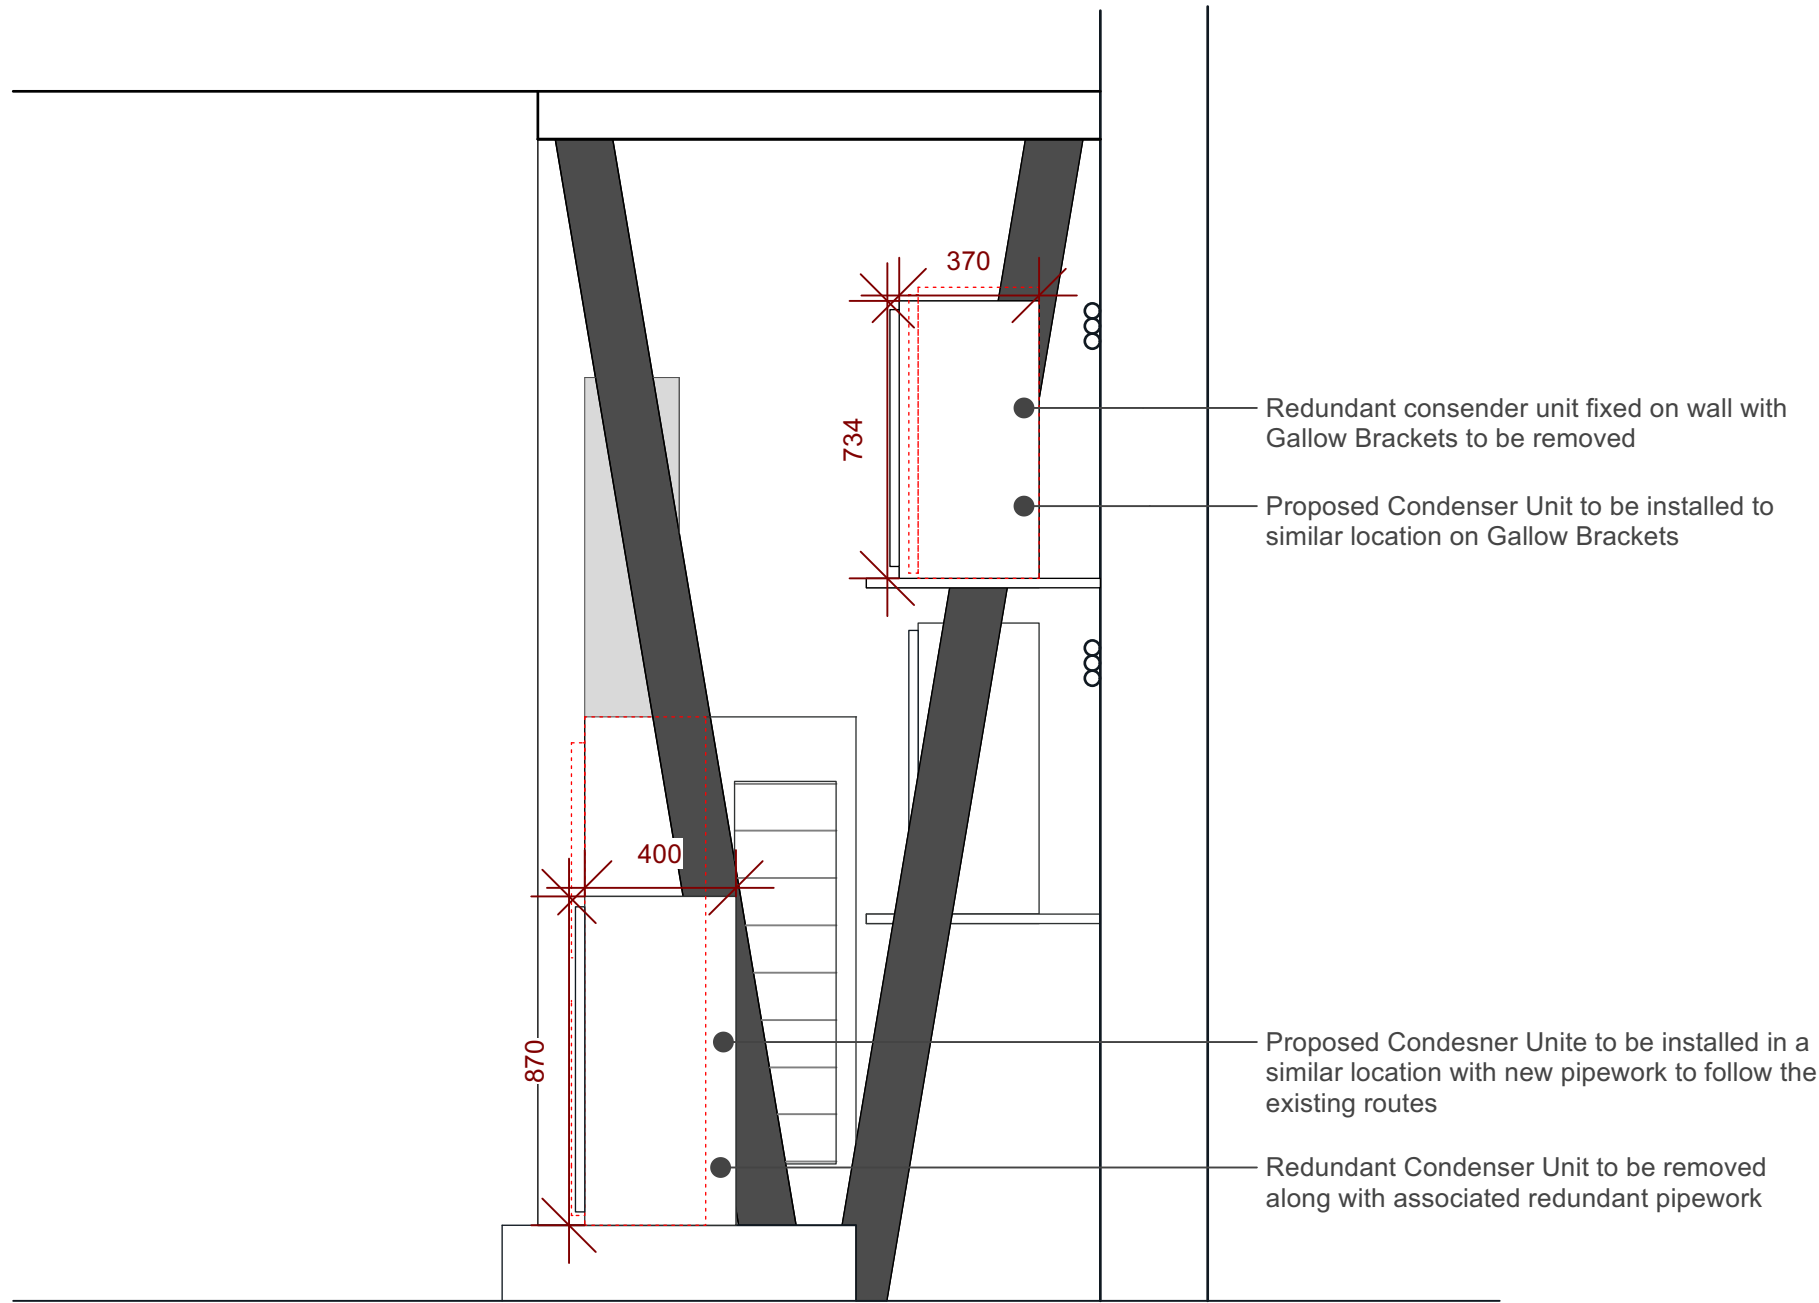

Proposed Elevation B
Scale: 1:20

GORDON HOUSE: EXISTING AND PROPOSED ELEVATIONS A AND B

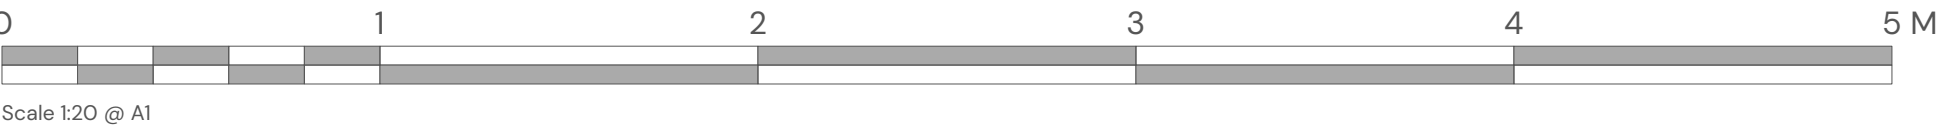

Suite 3, Sandford House,
1b Claremont Rd, Teddington,
TW11 8DH
+44 (0)20 8943 5300
www.kendallkingscott.co.uk

Do not scale this drawing

Project
Teaching Spaces Capital
Refurbishment 24
Client
UCL - University College London

Date
08/11/2024
Scale
1:20
Filename
240216.vwx

Drawn
JI
Checked
Paper Size
ISO A1

Purpose/Status
PLANNING

PO1 21/11/2024 JI AC Planning
Rev Date By Ap Note

Drawing Title
Gordon House: Existing and Proposed Elevations A and B
Project Number/Drawing Number
240216 - 3060
Check all dimensions and levels on site

Revision
PO1
© Copyright

Only to be used on the site for which designed. The electronic transmission of designs/information contained in this drawing is carried out entirely at the User's risk and Kendall Kingscott Ltd. will have no liability for any errors or inaccuracies arising therefrom. The production of amended or updated information from the said designs/information by the User is entirely the responsibility of the User and Kendall Kingscott Ltd. shall have no responsibility in respect thereof whatsoever.