


EXISTING GROUND FLOOR PLAN



EXISTING FIRST FLOOR PLAN

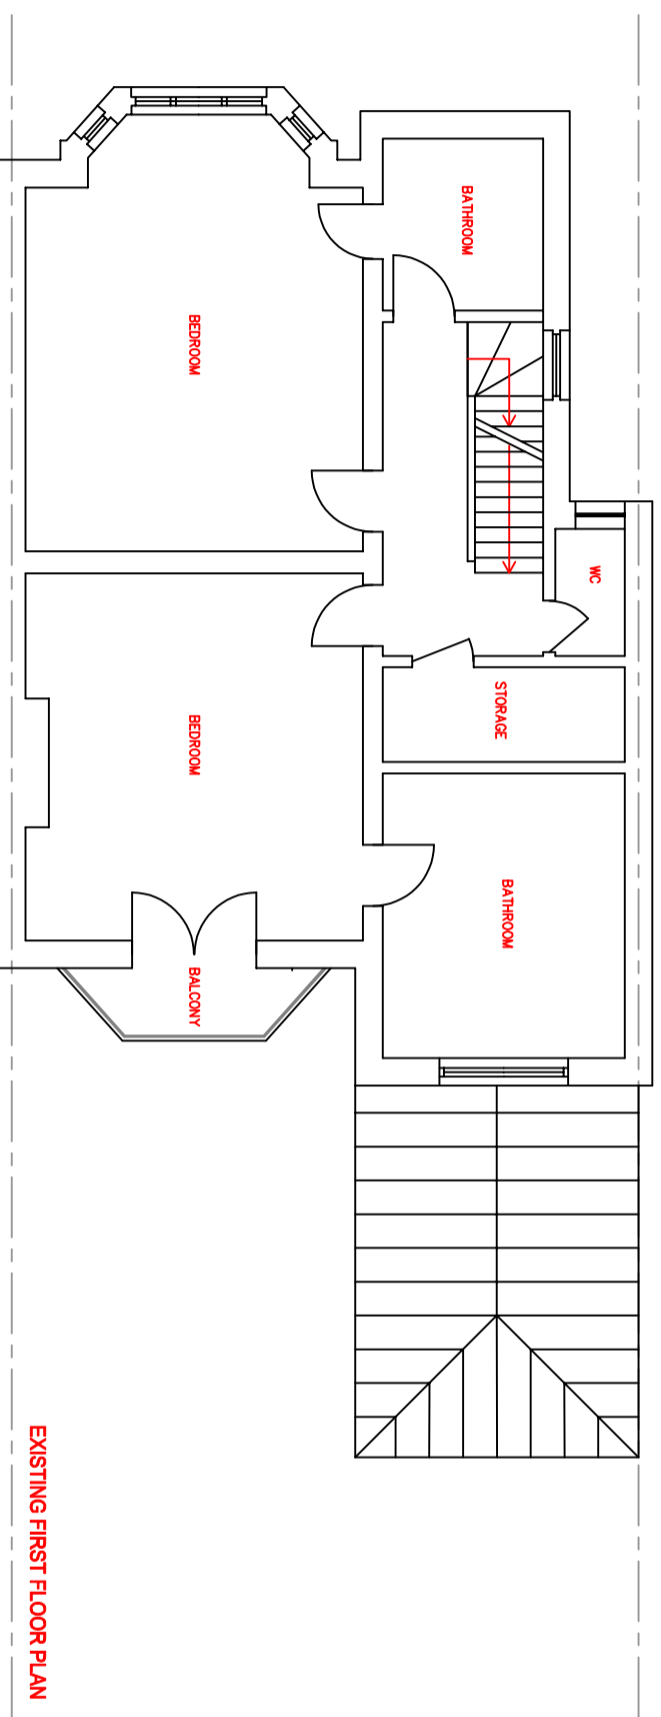

188GT/ENG/P/01

Scale at A3 : 1:100

Dw	MEH	App	Rev A
Chk		Date	Date

188 Goldhurst Terrace
London NW6 3HN

Existing Ground and First



29 Howard Road
 London NW2 6DS
 T : 020 88308393
 E : info@engconsulting.co.uk
 W : www.engconsulting.co.uk