


All drawings & designs are subject to final approval by the assigned Principal Designer, local authority and fire officer, which is the responsibility of the client.
All dimensions to be checked on site. Dimensions shown in millimetres.

General Notes:

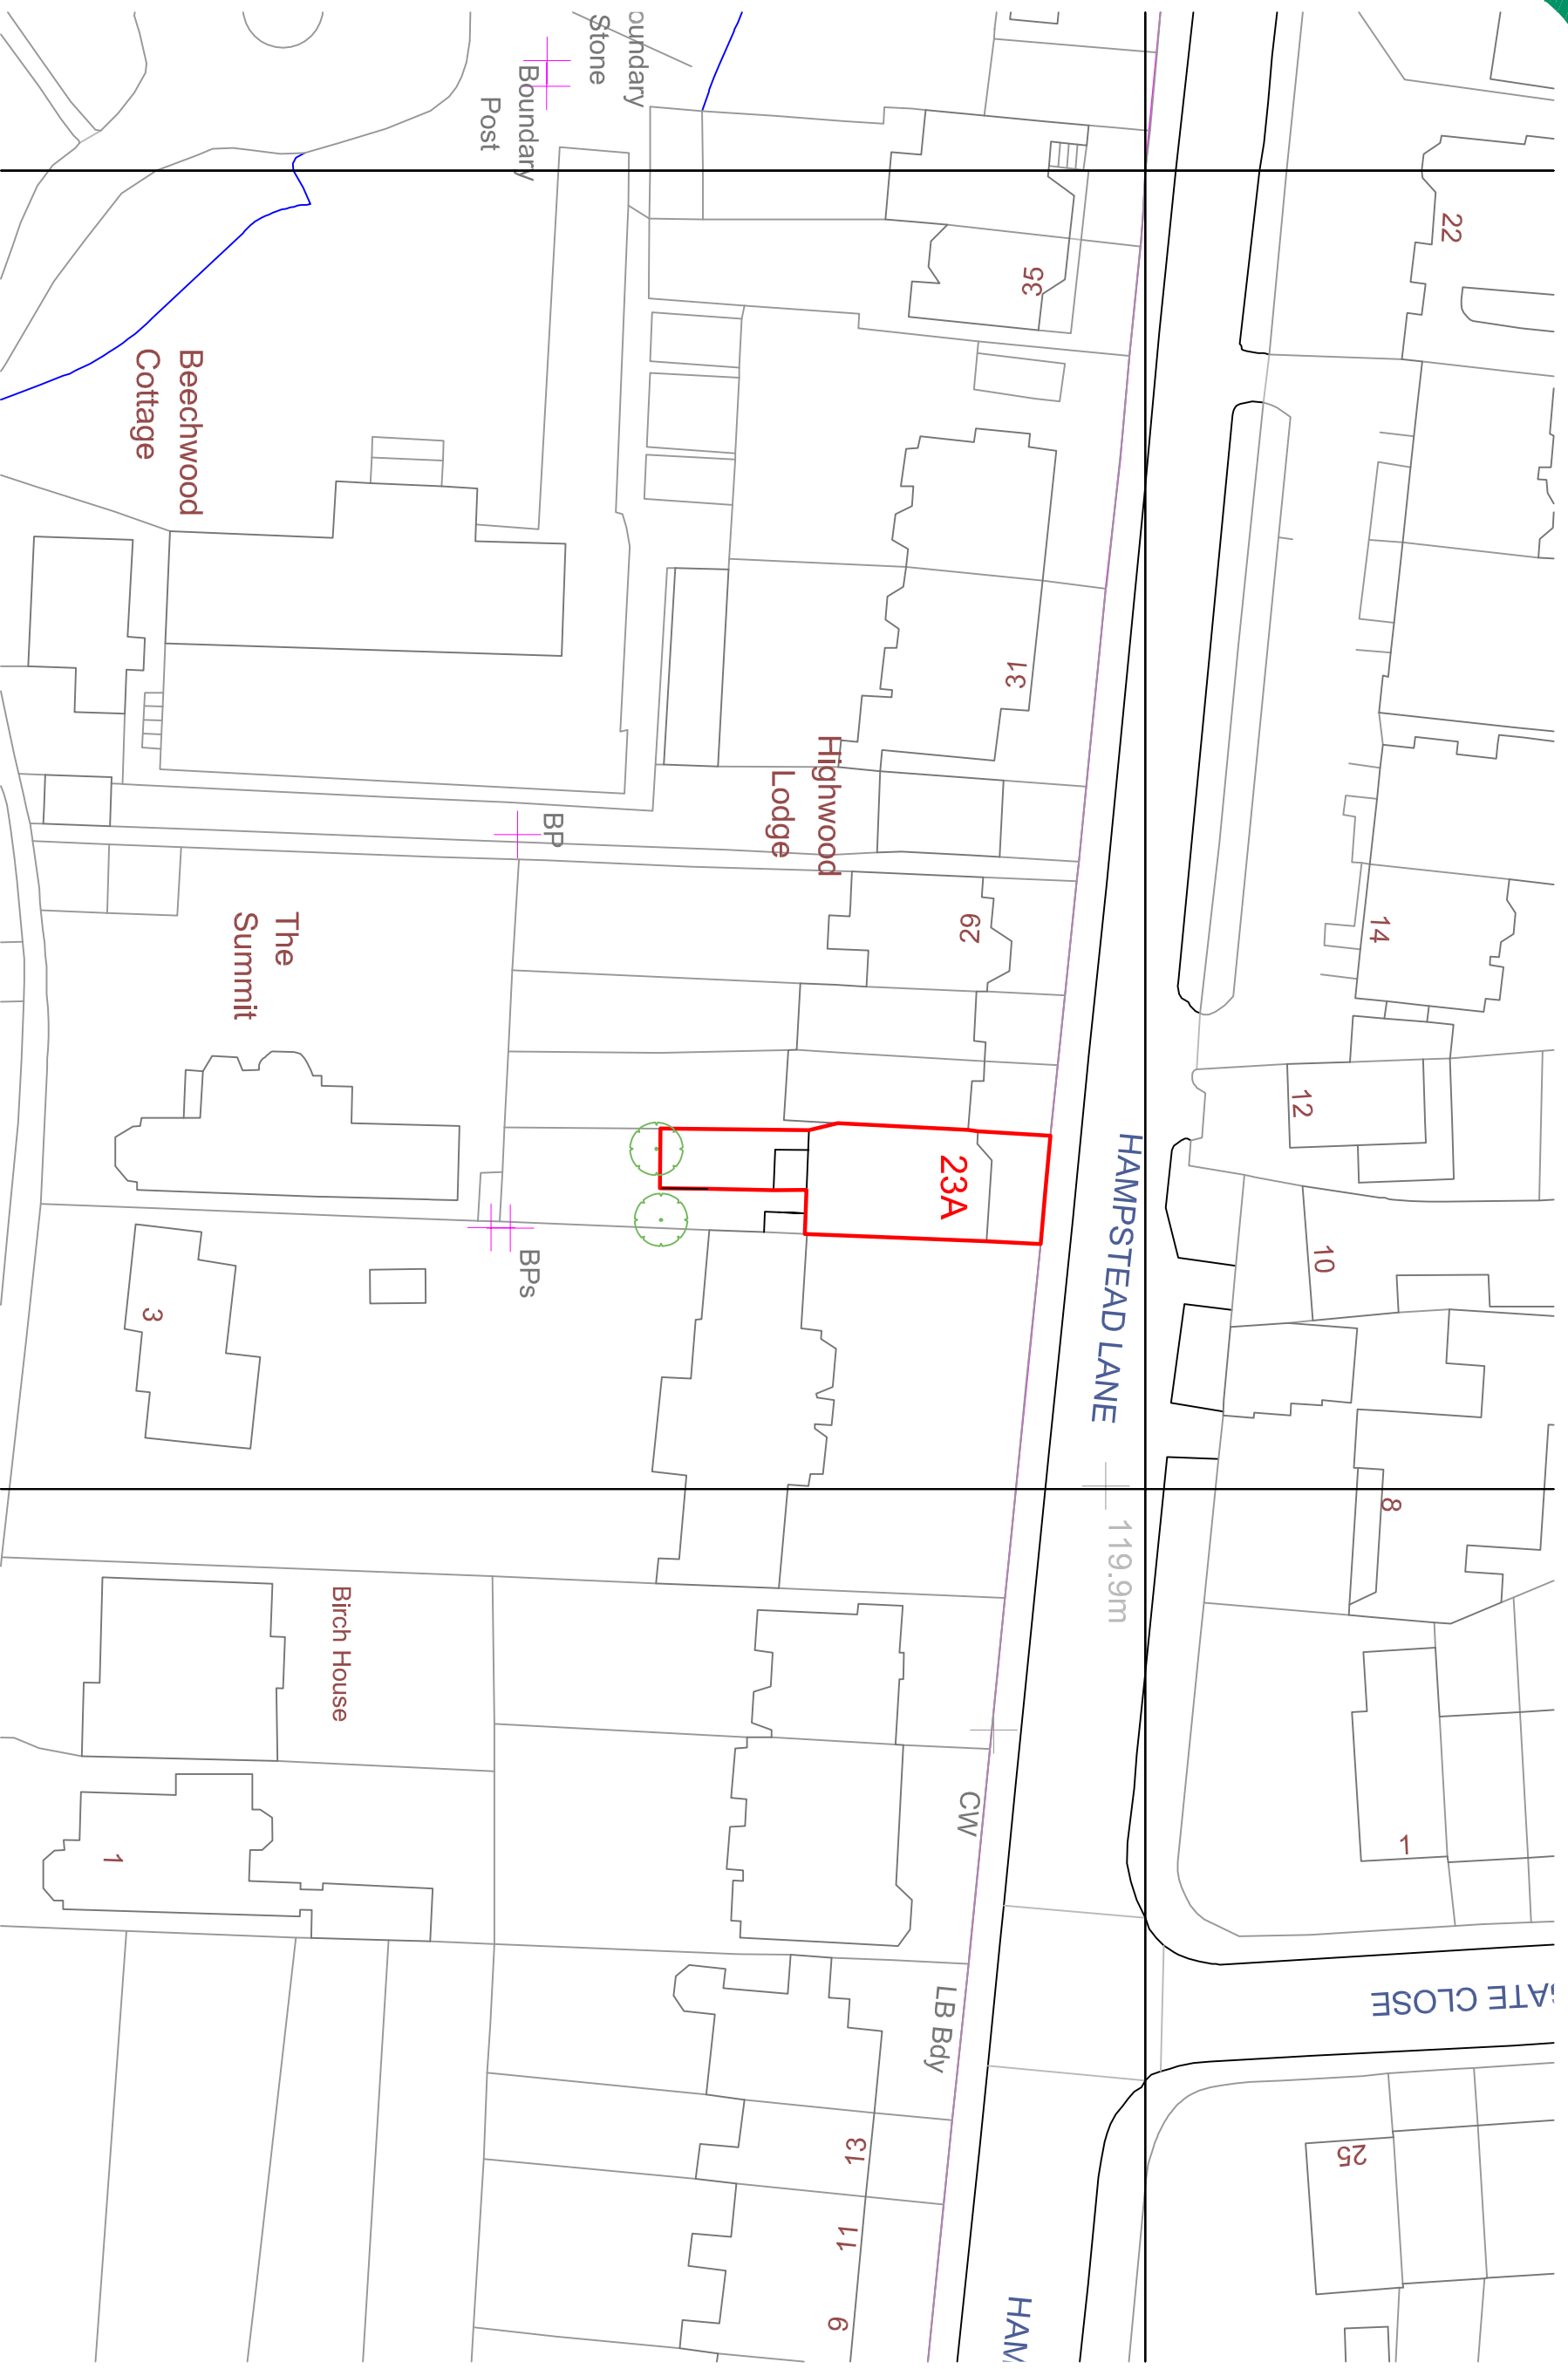

BLOCK PLAN - EXISTING

KEY: EXISTING TREE

BOUNDARY LINE OF PROPERTY

EXISTING GARDEN BUILDING

PROPOSED WORKS

OS LICENSE No. 289432
OS PARTNER LICENSE No. 100031961



No.	Revision/ Issue	Date



Thurston Park
Church Road, Thurston
Bury St. Edmunds
Suffolk, IP21 3RN
0800 242 5559
www.smartgardens.co.uk

Client Name and Address:
Elders, Pascell & Andrew Thornton
23A Hampstead Lane,
London
N6 4RT

Installation Address:
23A Hampstead Lane,
London
N6 4RT

Project: SB9986
SUFFOLK BARN 3.7x2.6 2024
SMART OFFICE
BLOCK PLAN EXISTING

Drawing No.	SB998601
Date	07 11 2024
Scale	1:500 A3