


All drawings & designs are subject to final approval by the assigned Principal Designer, local authority and fire officer, which is the responsibility of the client.

All dimensions to be checked on site. Dimensions shown in millimetres.


General Notes:

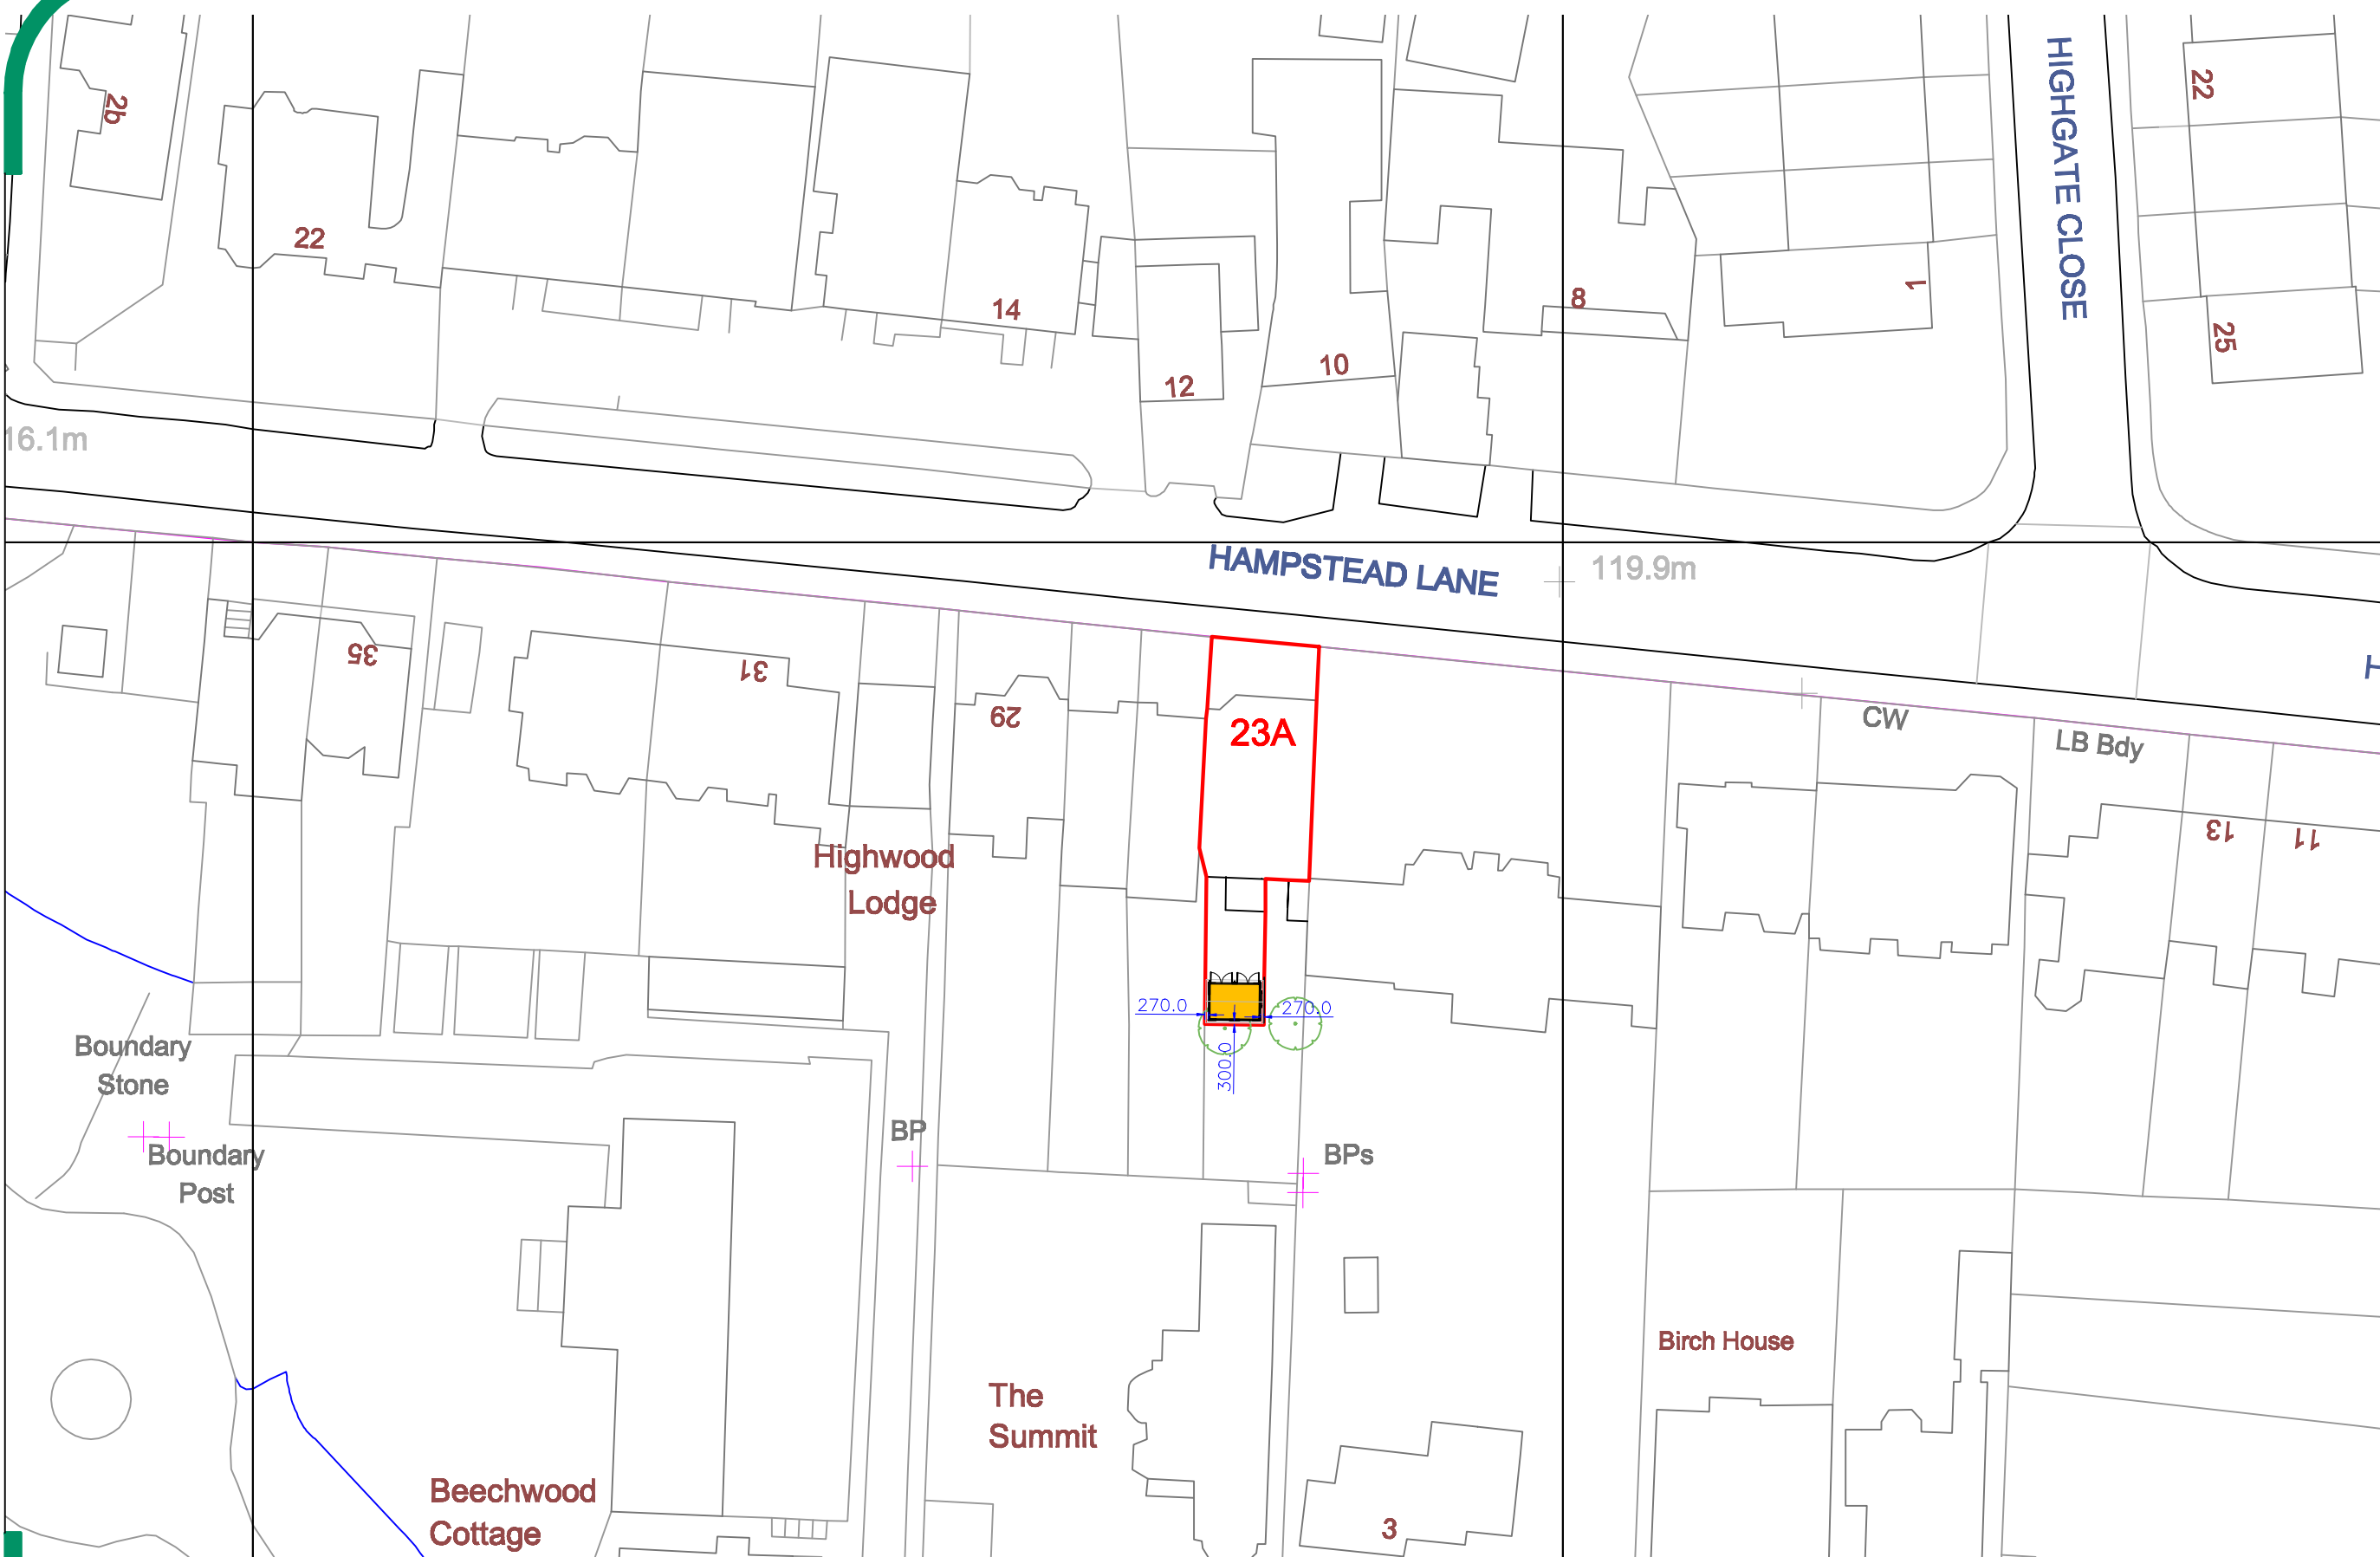

- KEY:**
- EXISTING TREE
  - BOUNDARY LINE OF PROPERTY
  - EXISTING GARDEN BUILDING
  - PROPOSED WORKS

OS LICENSE No. 289432  
OS PARTNER LICENSE No. 100031961

## BLOCK PLAN - PROPOSED

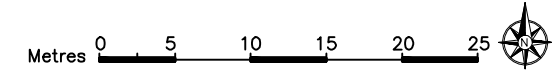

A	DISTANCE TO BOUNDARY	13.11.24
No.	Revision/ Issue	Date

**SMART**  
MODULAR BUILDINGS

Thurston Park  
Church Road, Thurston  
Bury St. Edmunds  
Suffolk, IP21 5NQ  
0800 242 5559  
www.smartmodularoffice.co.uk

**Client Name and Address:**

Eudora Pascall & Andrew Thornton  
23A Hampstead Lane,  
London  
N6 4RT

**Installation Address:**

23A Hampstead Lane,  
London  
N6 4RT

**Project:** SB986

SUFFOLK BARN 3.7x2.6 2024  
SMART OFFICE  
BLOCK PLAN PROPOSED

Drawing No. SB986B02A	Date 07 11 2024
Scale 1-500	A3