


Copyright

Figured dimensions only are to be used.
For other dimensions refer to architect.
All dimensions to be checked on site.
Differences between drawings, and between
drawings and specification or bills of
quantities to be referred to Architect.

Revisions

A PLANT ROOM AT ROOF LEVEL OMITTED EXCEPT LIFT MOTOR ROOM. 25-9-89.

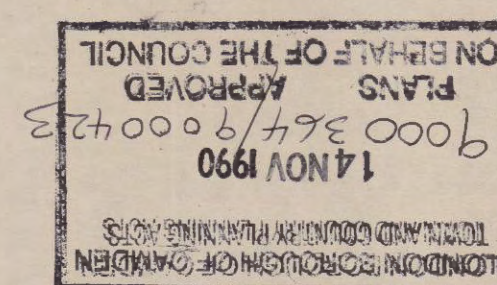

PL/8900024/K1

VERULAM STREET ELEVATION

LONDON BOROUGH OF CAMDEN
PLANNING AND TRANSPORT
DEPARTMENT
28 SEP 1989
RECEIVED

JOHN GILL
ASSOCIATES

Architects Planning Consultants
146-148 Eltham Hill
London SE9 5EA
01-850 9727

8-14 VERULAM STREET, LONDON, WC 1

ELEVATION

2021 / 7

18 100

OCT. 88.


R. Tank A

Copyright

Figured dimensions only are to be used.
For other dimensions refer to architect.
All dimensions to be checked on site.
Differences between drawings, and between
drawings and specification or bills of
quantities to be referred to Architect.

Revisions

- A WATER CHILLER AND C.W.S. TANK AREA NOTED. 31.1.89.
- B LIFT MOTOR ROOM SIZE REDUCED, WATER STORAGE TANK
AND PLANTROOM OMITTED AND WATER CHILLER REPOSITIONED. 25.9.89
STAIRCASE OMITTED AND REPLACED WITH ROOF LIGHT. ALL
TO ACCOMMODATE PLANNING OFFICERS COMMENTS.

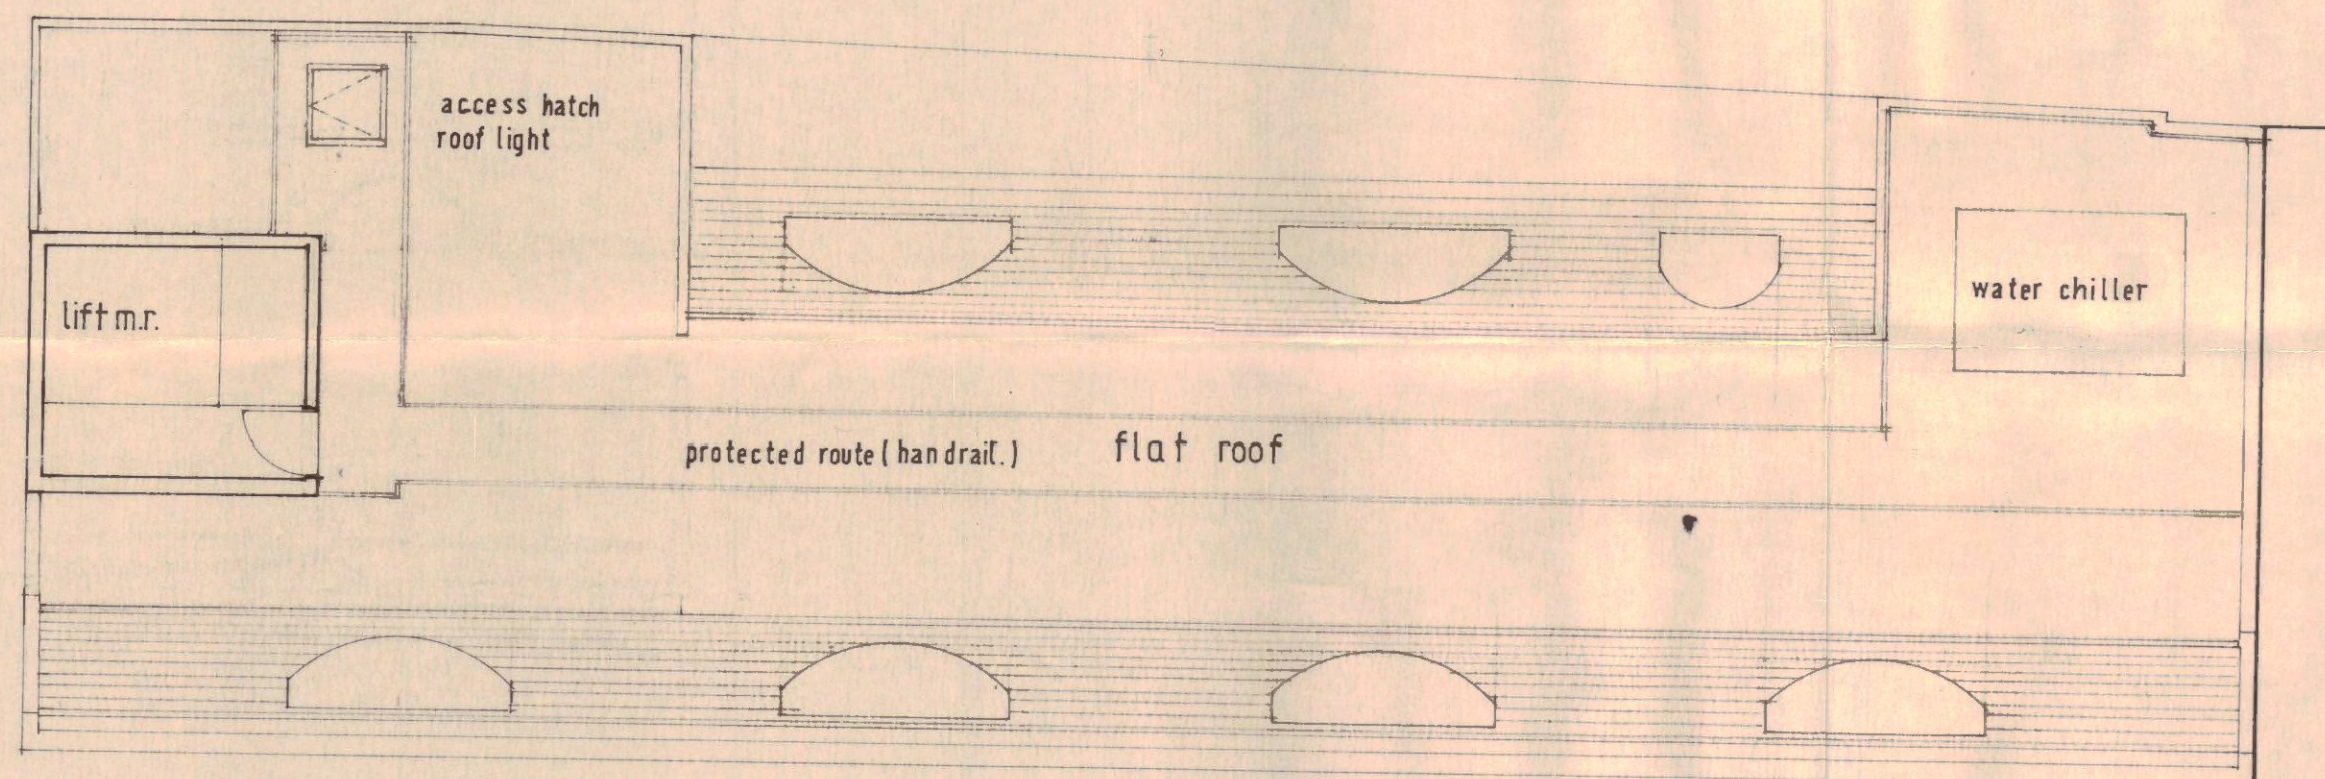

PLANT ROOM

PL/ 8900024/R1

JOHN GILL
ASSOCIATES

Architects Planning Consultants
146-148 Eltham Hill
London SE9 5EA
01-850 9727

RECEIVED
28 SEP 1989
DEPARTMENT
PLANNING AND TRANSPORT
LONDON BOROUGH OF CAMDEN

8-14 VERULAM STREET, LONDON WC 1.


PLANT

2021 / 6

18 100

SEPT 88.

A B

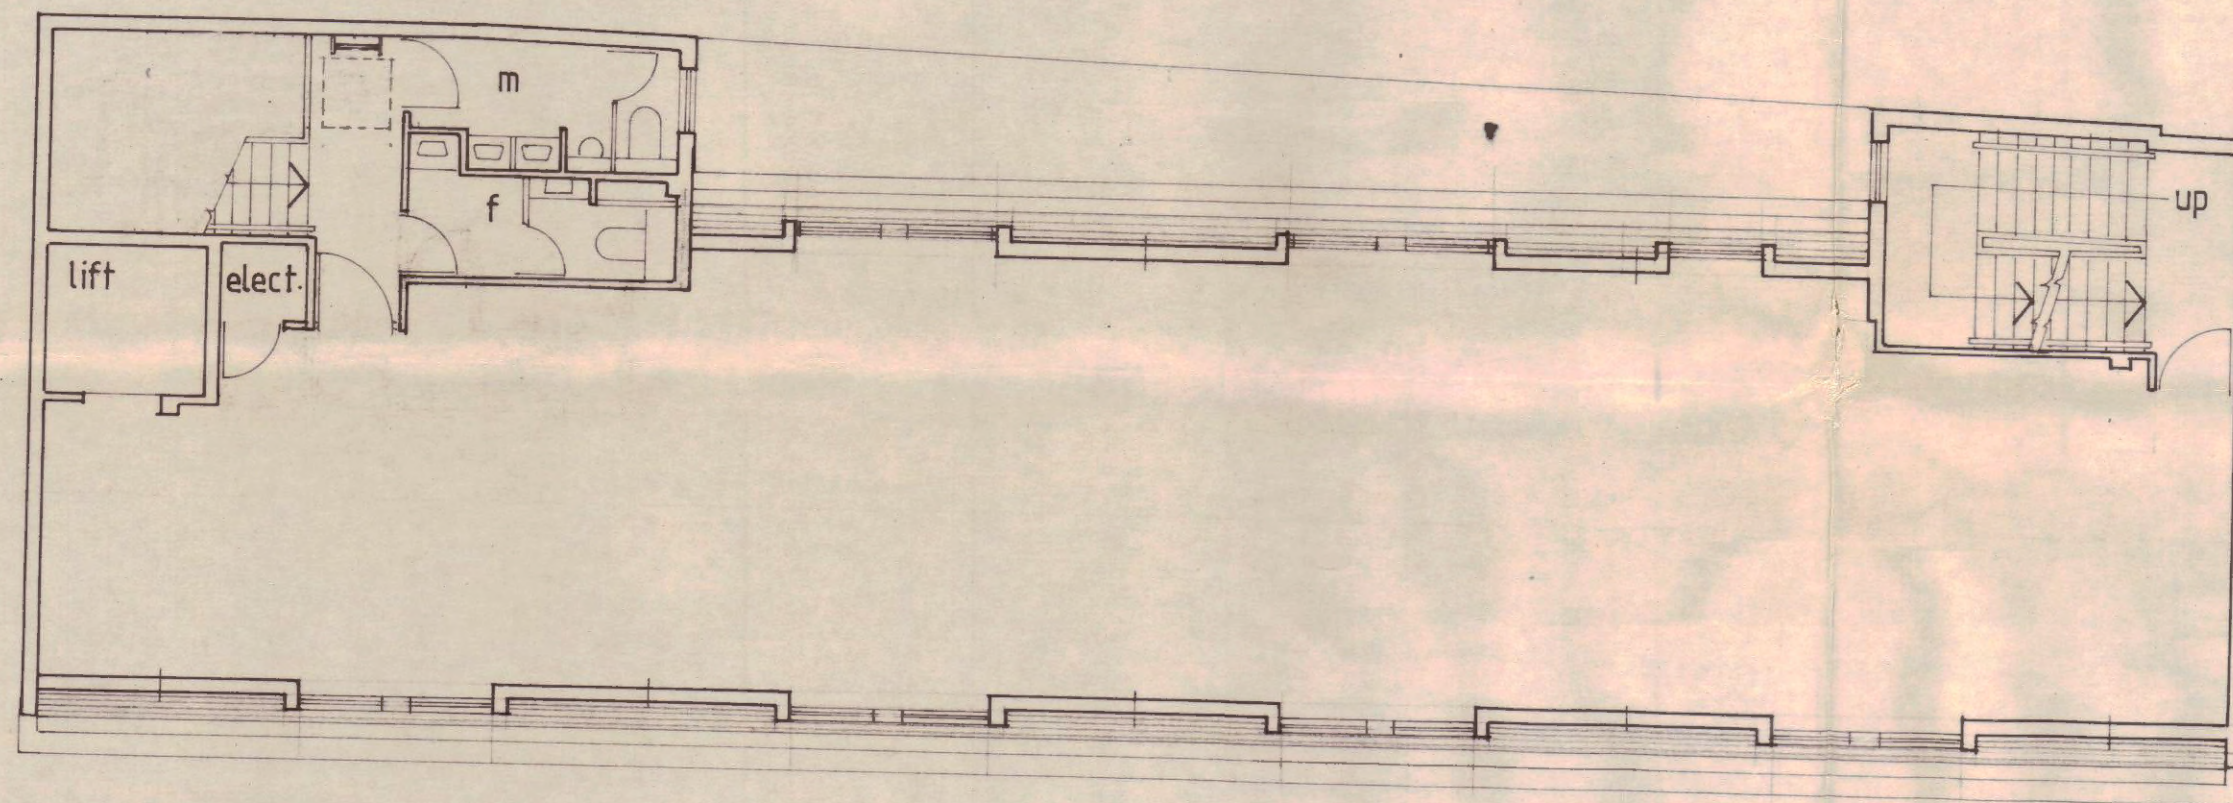

FOURTH FLOOR PLAN

Copyright

Figured dimensions only are to be used.
For other dimensions refer to architect.
All dimensions to be checked on site.
Differences between drawings, and between
drawings and specification or bills of
quantities to be referred to Architect.

Revisions

A. STAIRCASE FLIGHT TO ROOF OMITTED.

25-9-89.

PL/8900024/R1

JOHN GILL
ASSOCIATES

Architects Planning Consultants
146-148 Eltham Hill
London SE9 5EA
01-850 9727


RECEIVED
28 SEP 1989
DEPARTMENT
PLANNING AND TRANSPORT
LONDON BOROUGH OF CROYDON

8-14 VERULAM STREET, LONDON WC 1.									
FOURTH FLOOR PLAN.					2021 / 5				
18 100	SEPT. 88	R.Tank	A						


Copyright

Figured dimensions only are to be used.
For other dimensions refer to architect.
All dimensions to be checked on site.
Differences between drawings, and between
drawings and specification or bills of
quantities to be referred to Architect.

Revisions

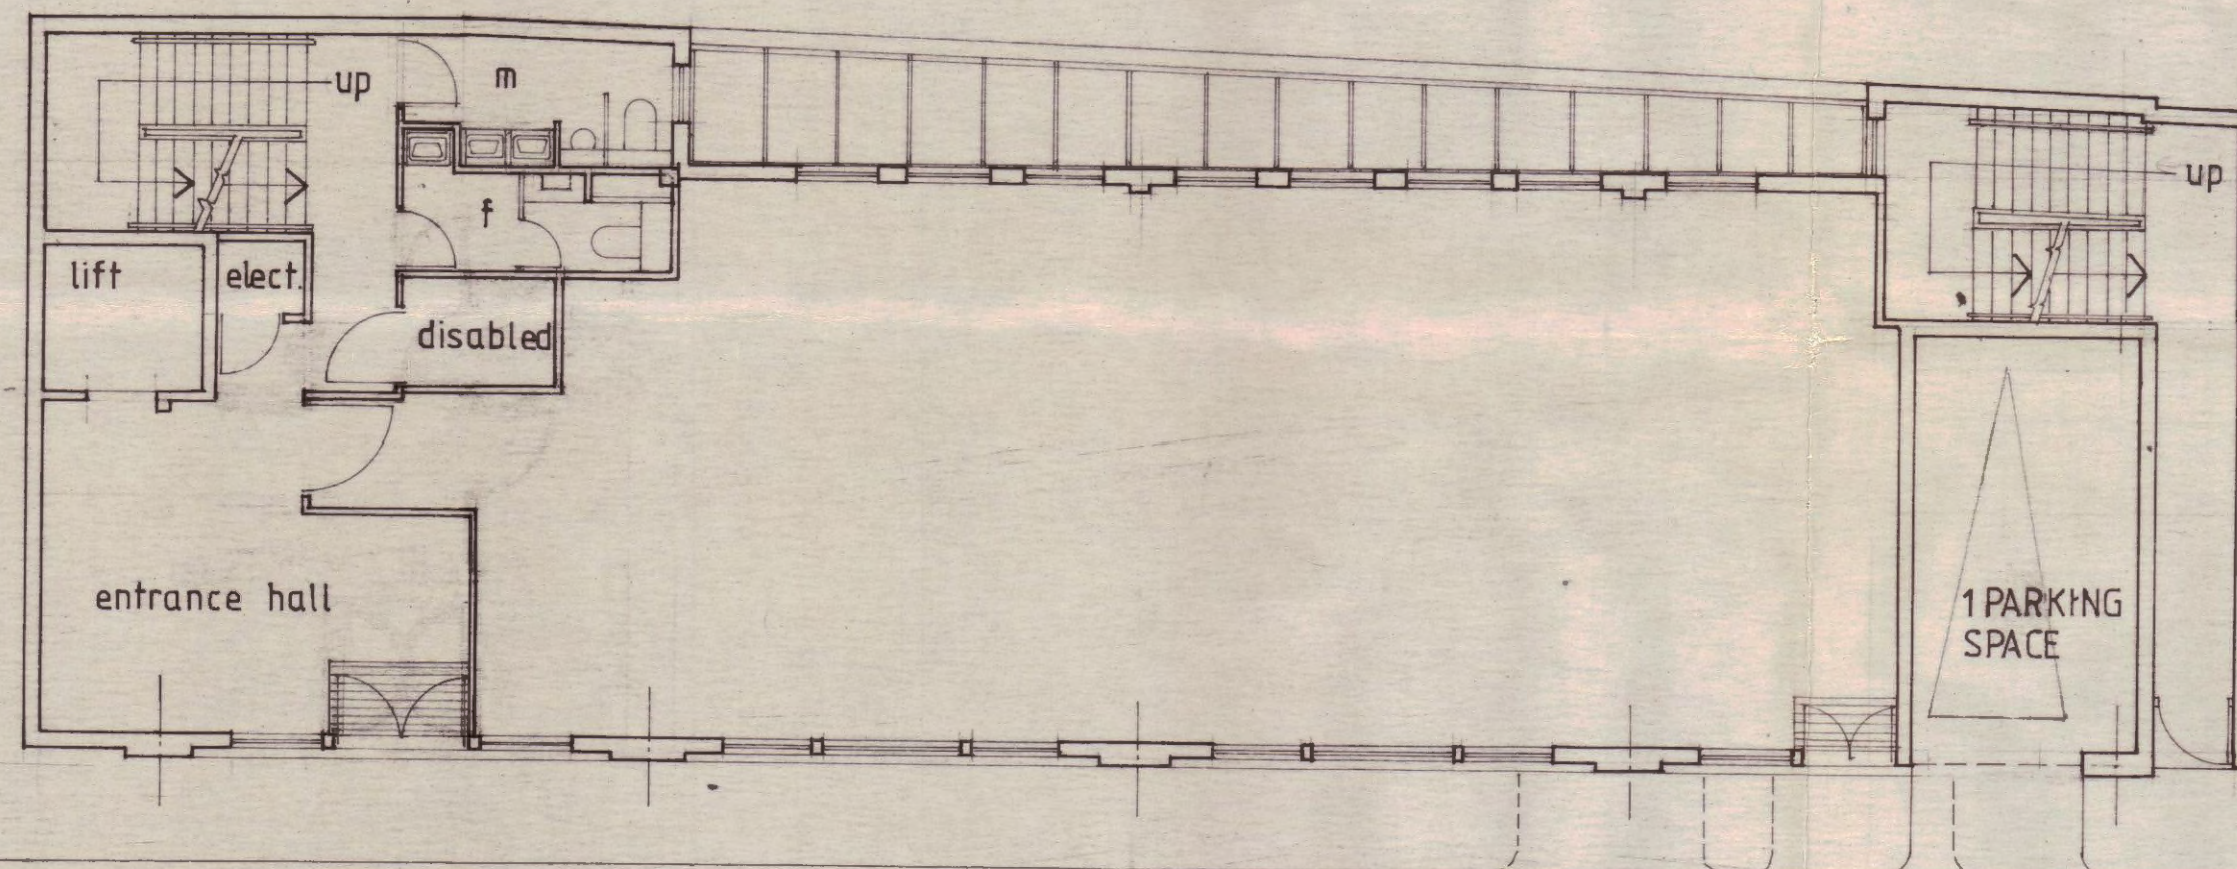

GROUND FLOOR PLAN

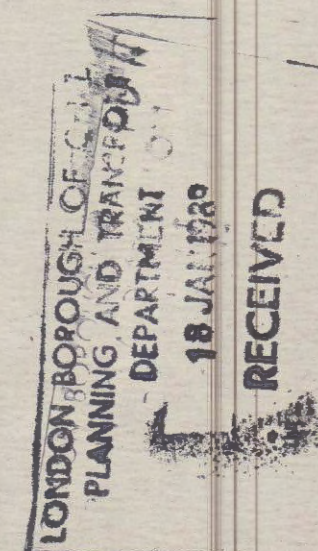

JOHN GILL
ASSOCIATES

TP8900024

Architects Planning Consultants
146-148 Eltham Hill
London SE9 5EA
01-850 9727


8-14 VERULAM STREET, LONDON WC 1.

GROUND FLOOR PLAN.

2021 / 2

18100.

SEPT. 88.

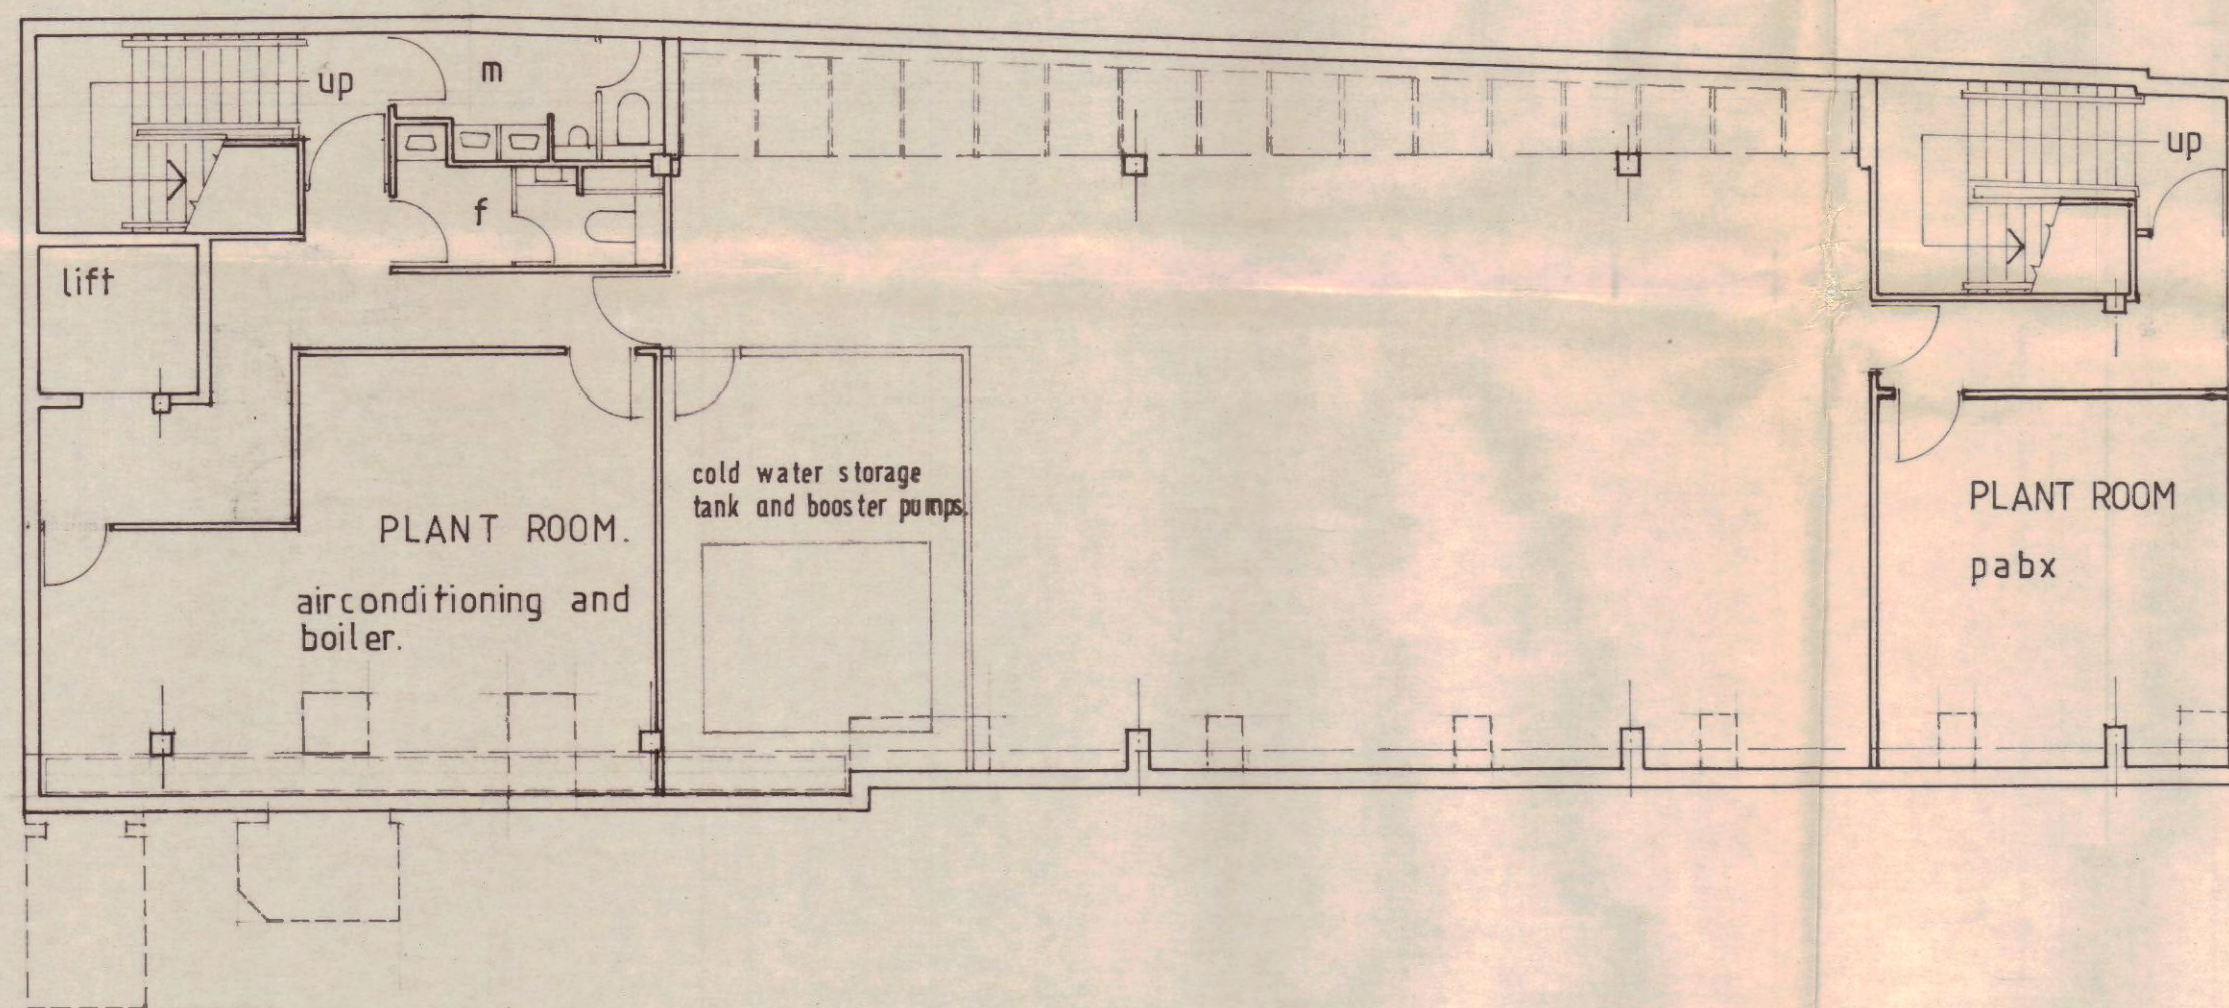

BASEMENT PLAN

Copyright


Figured dimensions only are to be used.
For other dimensions refer to architect.
All dimensions to be checked on site.
Differences between drawings, and between
drawings and specification or bills of
quantities to be referred to Architect.

Revisions

- A PLANT ROOMS ADDED.
B COLD WATER STORAGE TANK ROOM ADDED

31.1.89.

25.9.89.

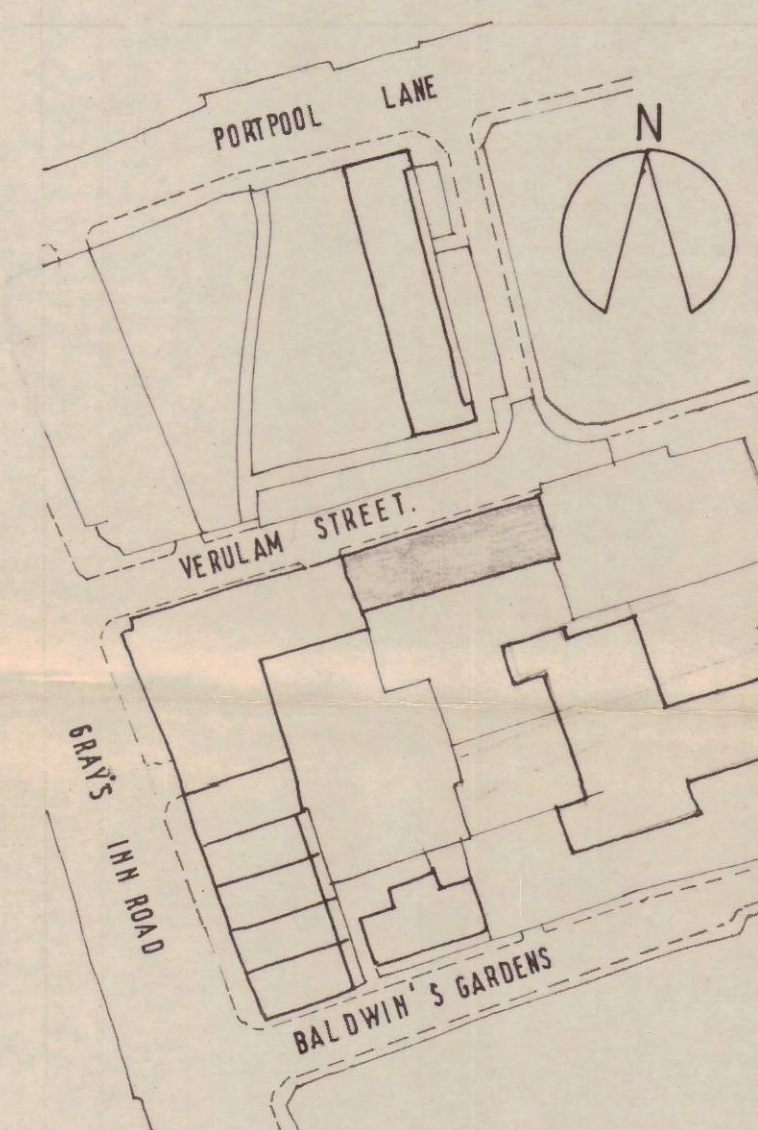

LOCATION PLAN

PL/8900024/14

JOHN GILL
ASSOCIATES

Architects Planning Consultants
146-148 Eltham Hill
London SE9 5EA
01-850 9727

SR

RECEIVED
28 SEP 1989
DEPARTMENT
PLANNING AND TRANSPORT
LONDON BOROUGH OF CAMDEN

8-14 VERULAM STREET, LONDON WC 1.


BASEMENT PLAN.

2021 / 1

1:100

SEPT. 88

A B

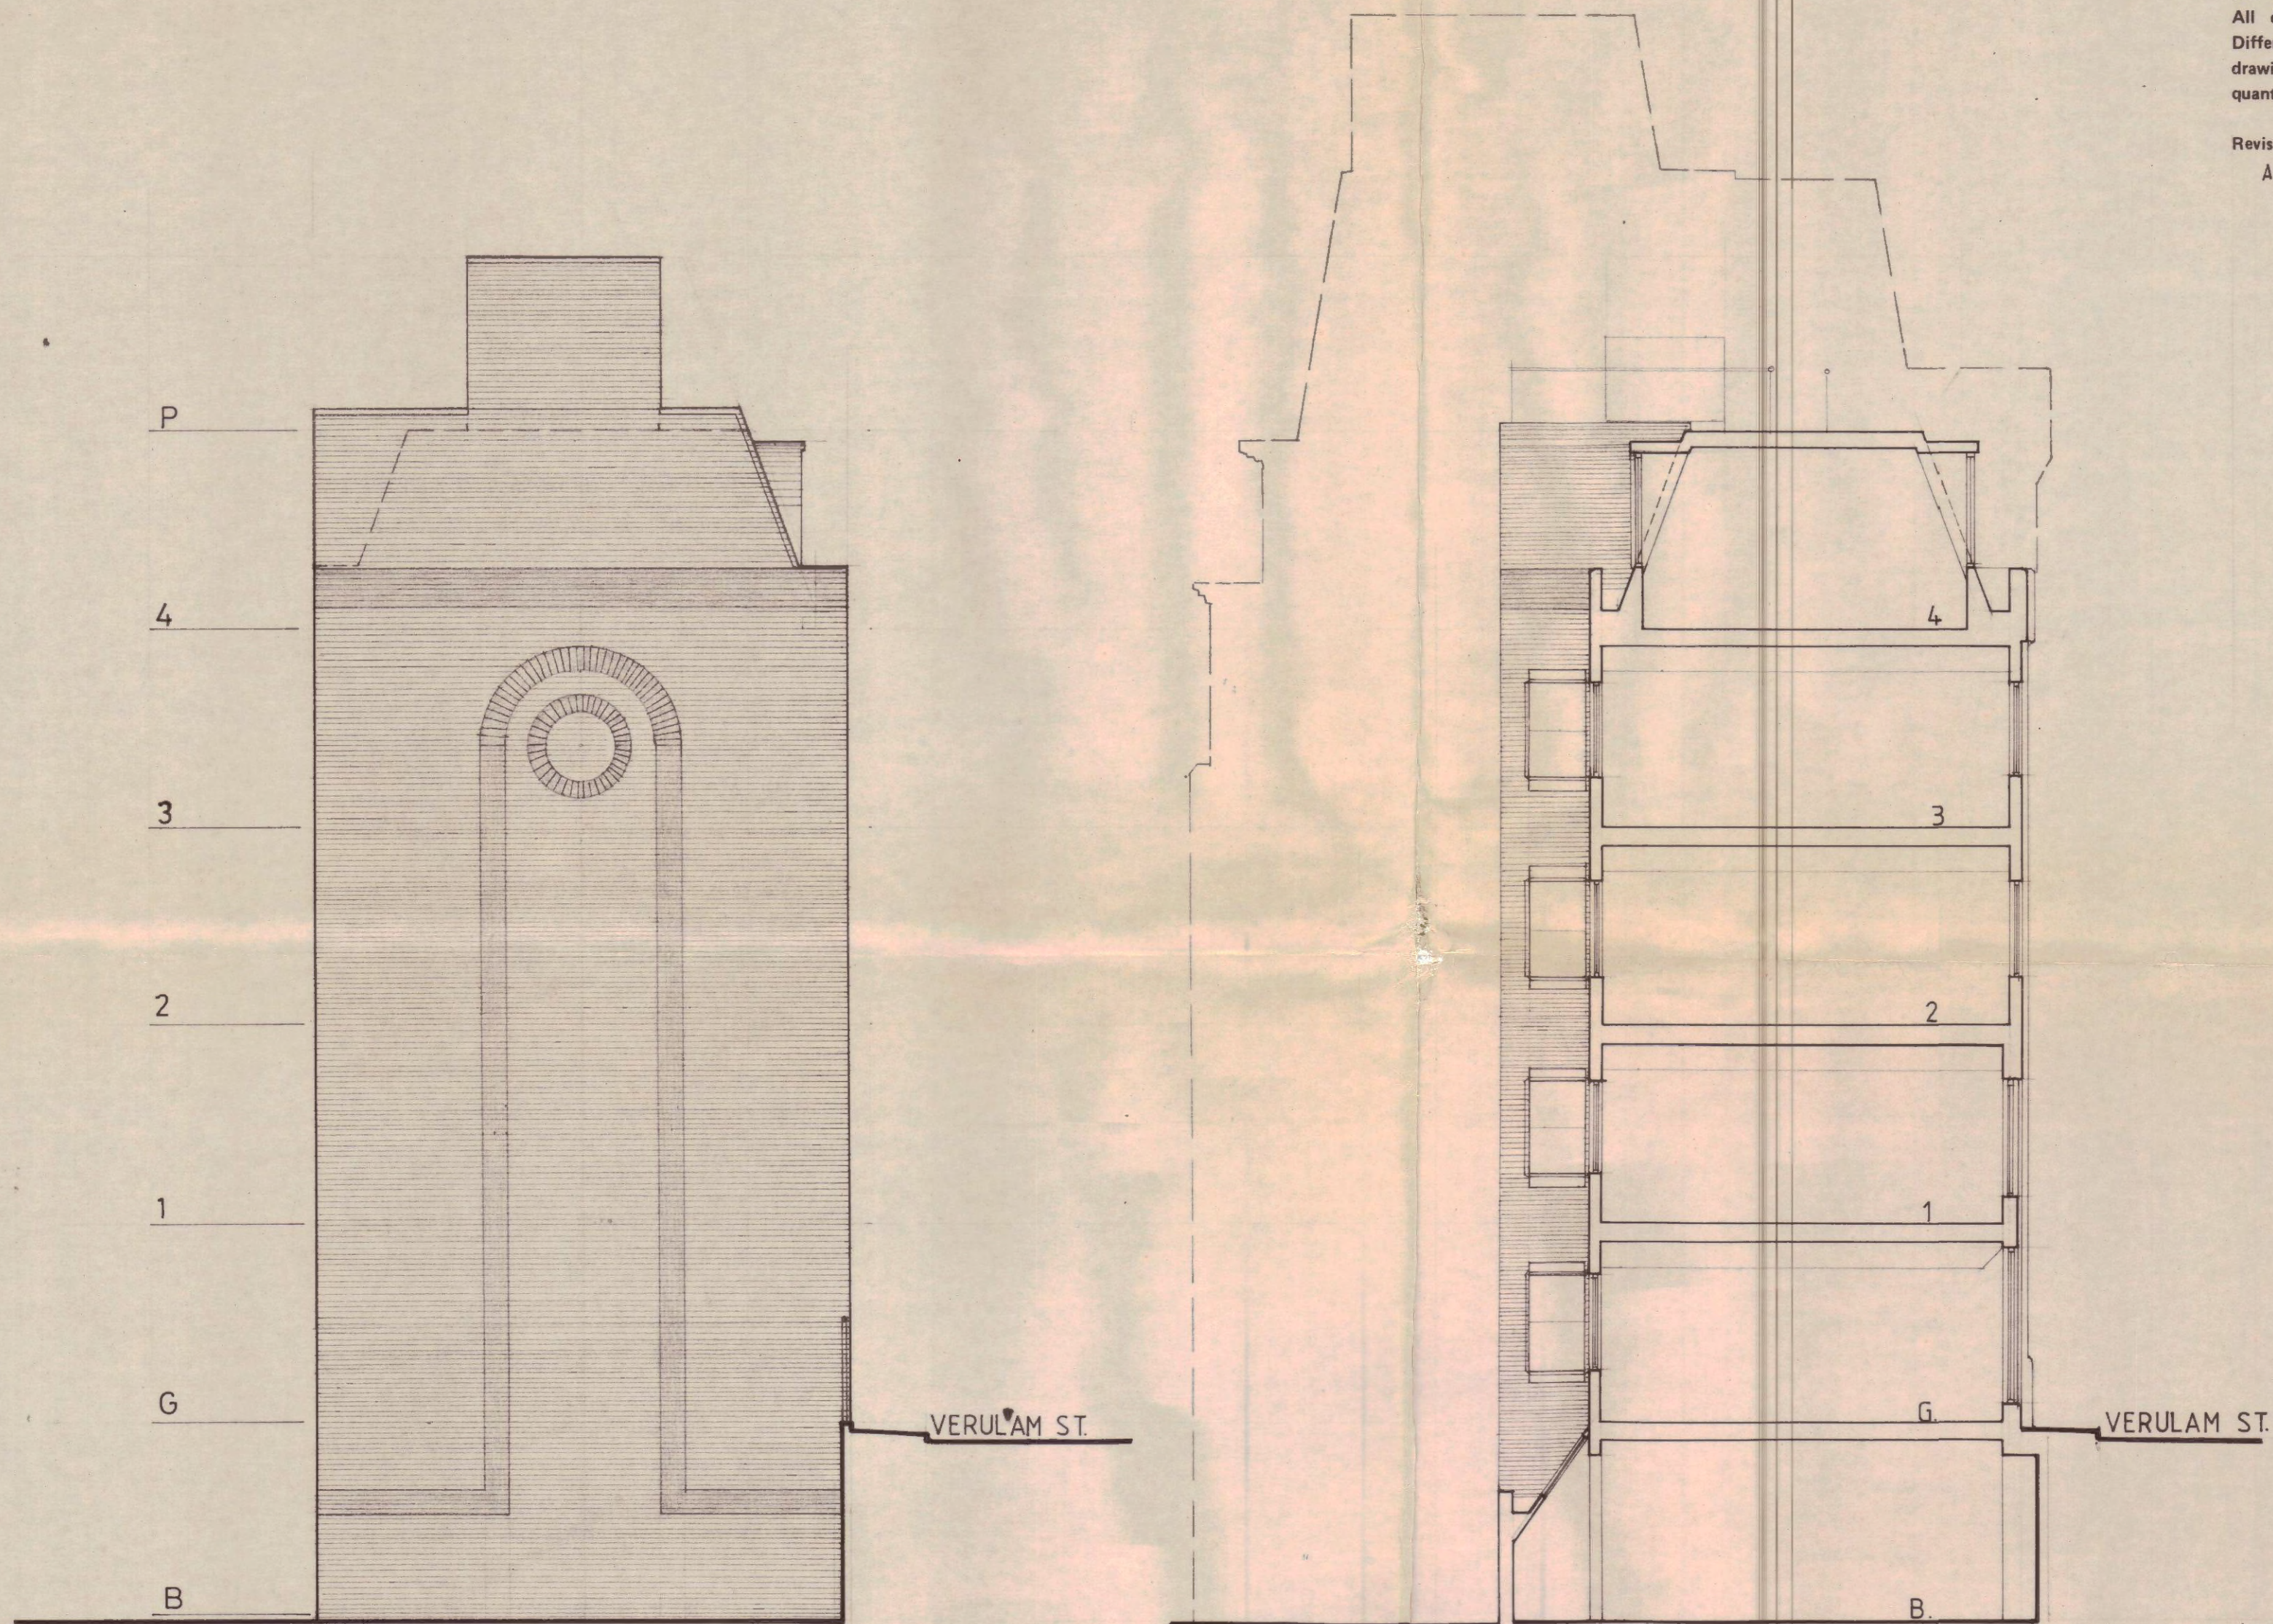

Copyright

Figured dimensions only are to be used.
For other dimensions refer to architect.
All dimensions to be checked on site.
Differences between drawings, and between
drawings and specification or bills of
quantities to be referred to Architect.

Revisions

A SIDE ELEVATION REVISED TO OMIT STAIR ENCLOSURE AND CONTRASTING
BRICK BAND ADDED.

25.9.89.

PL/8900024/K

LONDON BOROUGH OF CAMDEN
PLANNING AND TRANSPORT
DEPARTMENT
28 SEP 1989
RECEIVED

JOHN GILL
ASSOCIATES

Architects Planning Consultants
146-148 Eltham Hill
London SE9 5EA
01-850 9727

8-14 VERULAM STREET LONDON WC 1.

SIDE ELEVATION AND SECTION.

2021 / 9.

1:8100

DEC. 88.

R.Tank A