




Existing Basement Plan

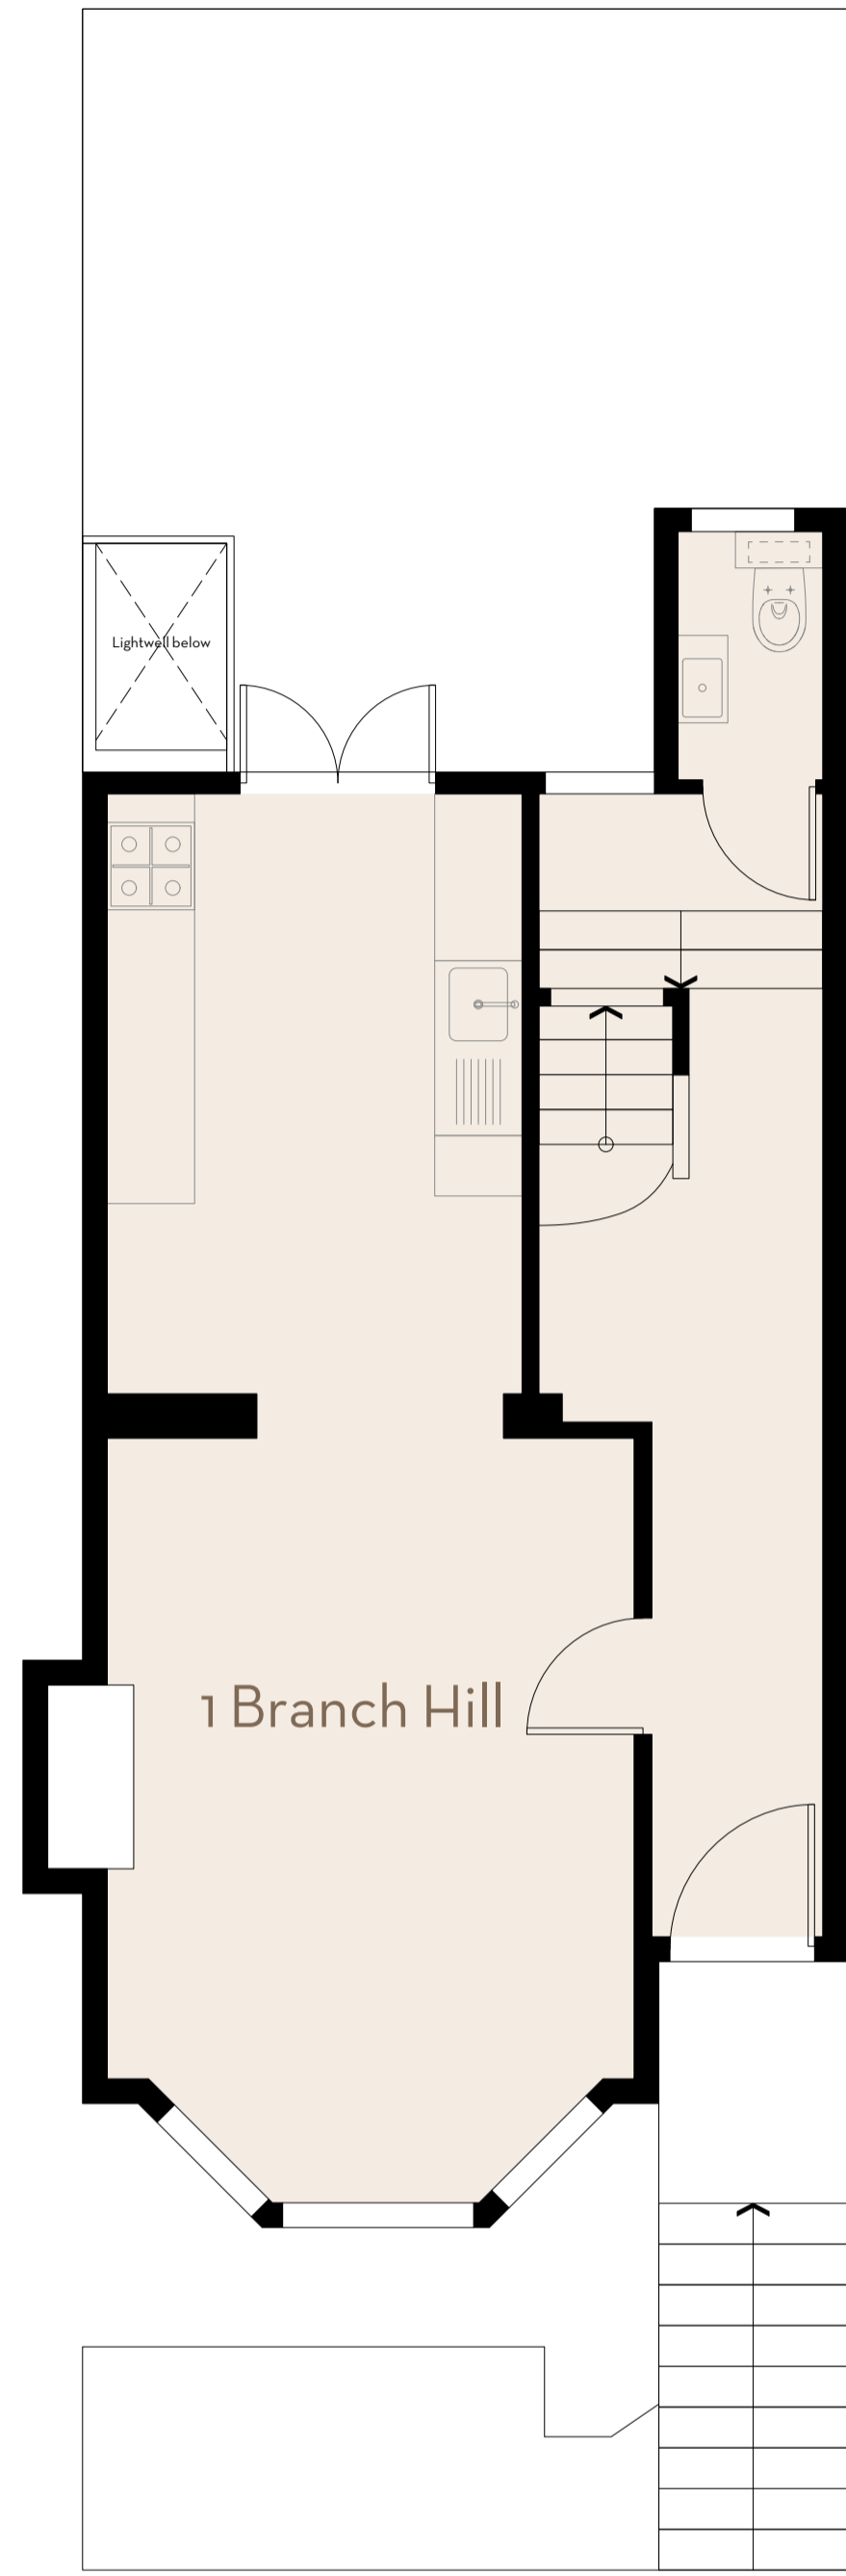


Existing Ground Floor Plan

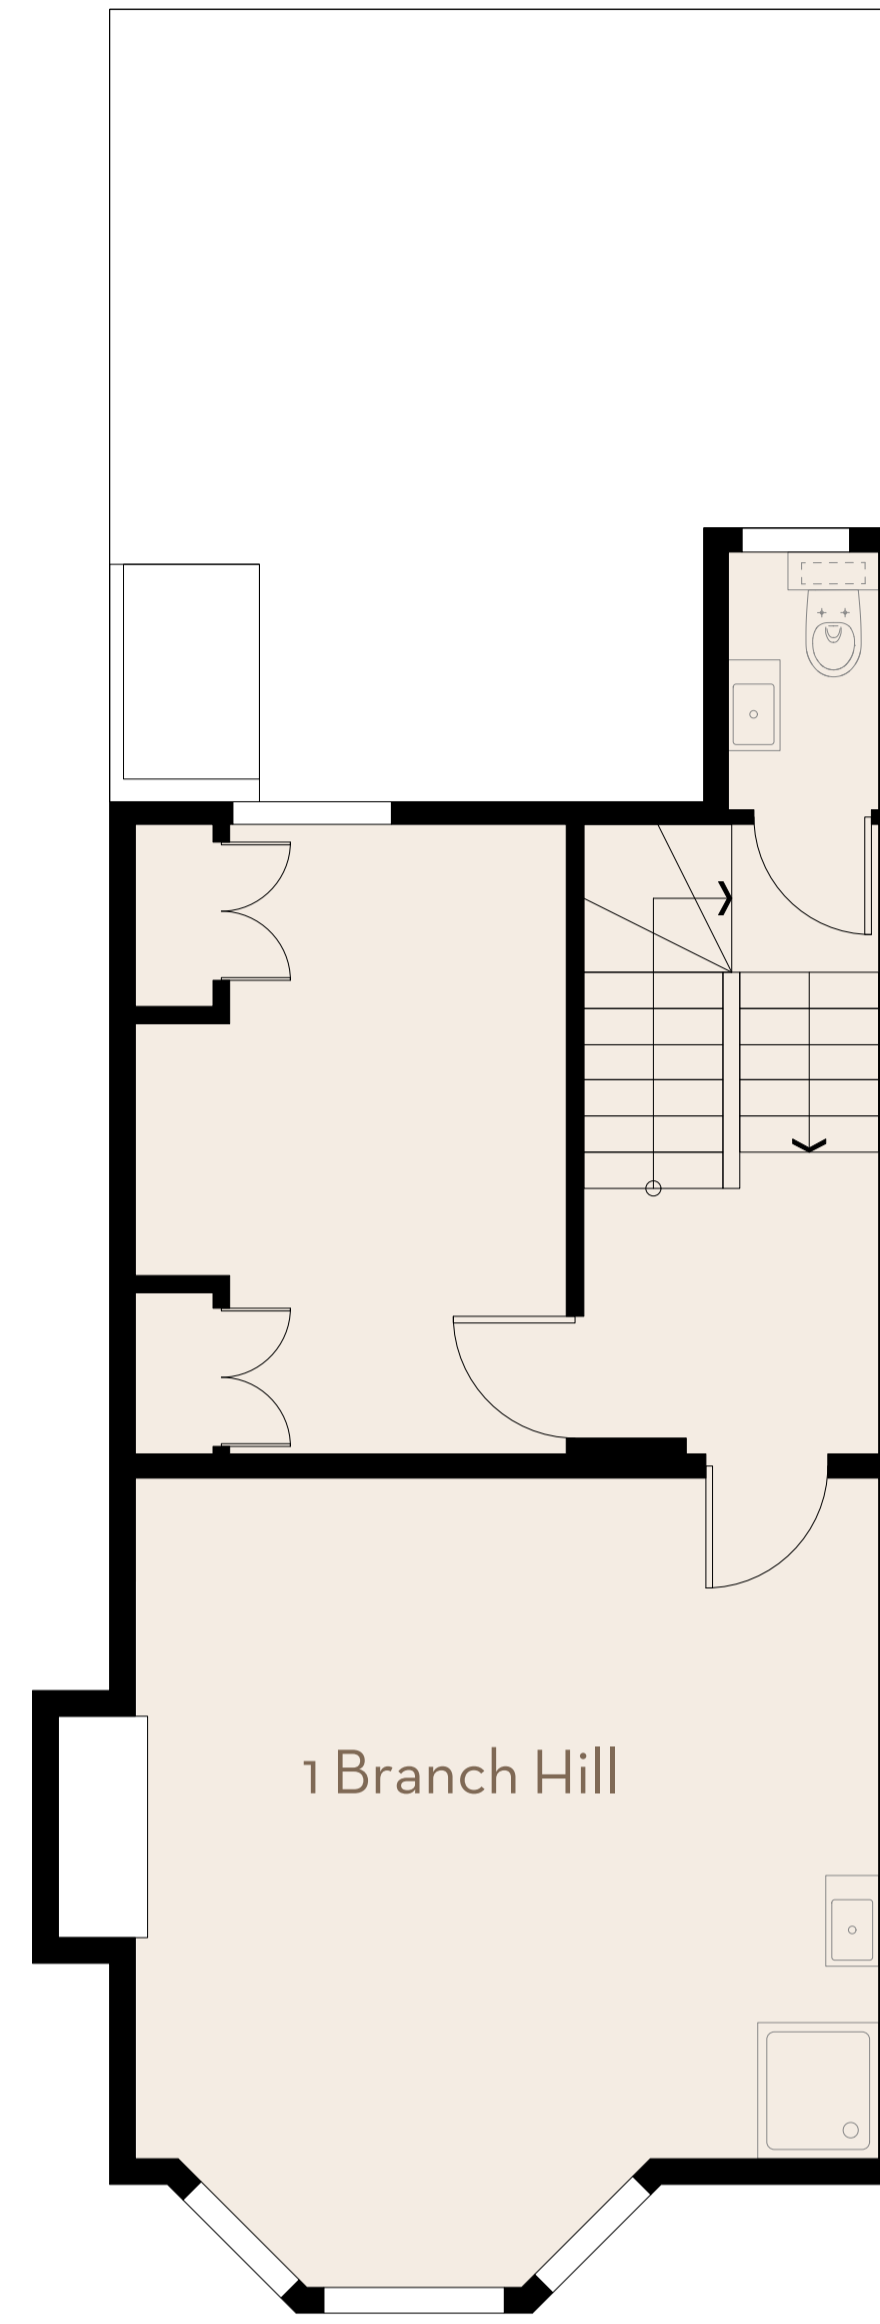

Existing First Floor Plan

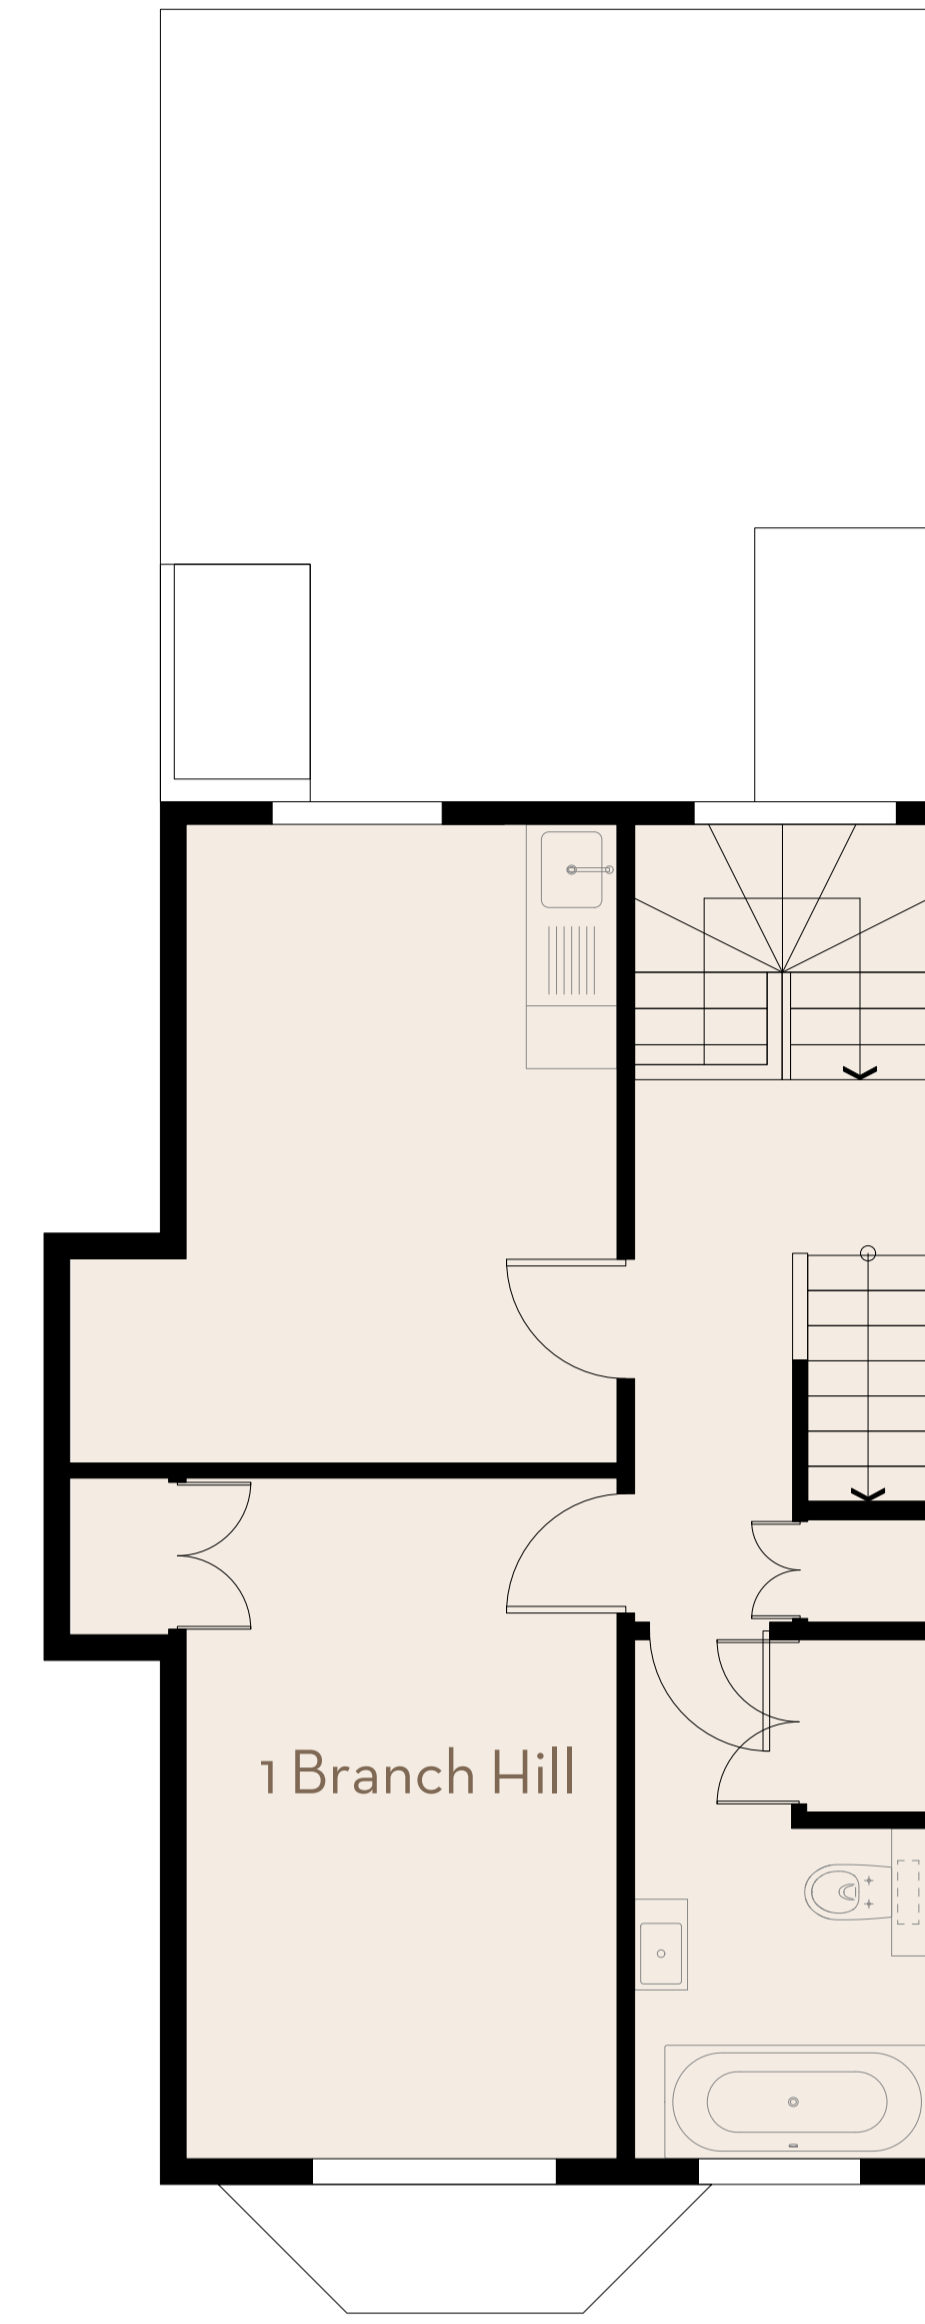

Existing Second Floor Plan

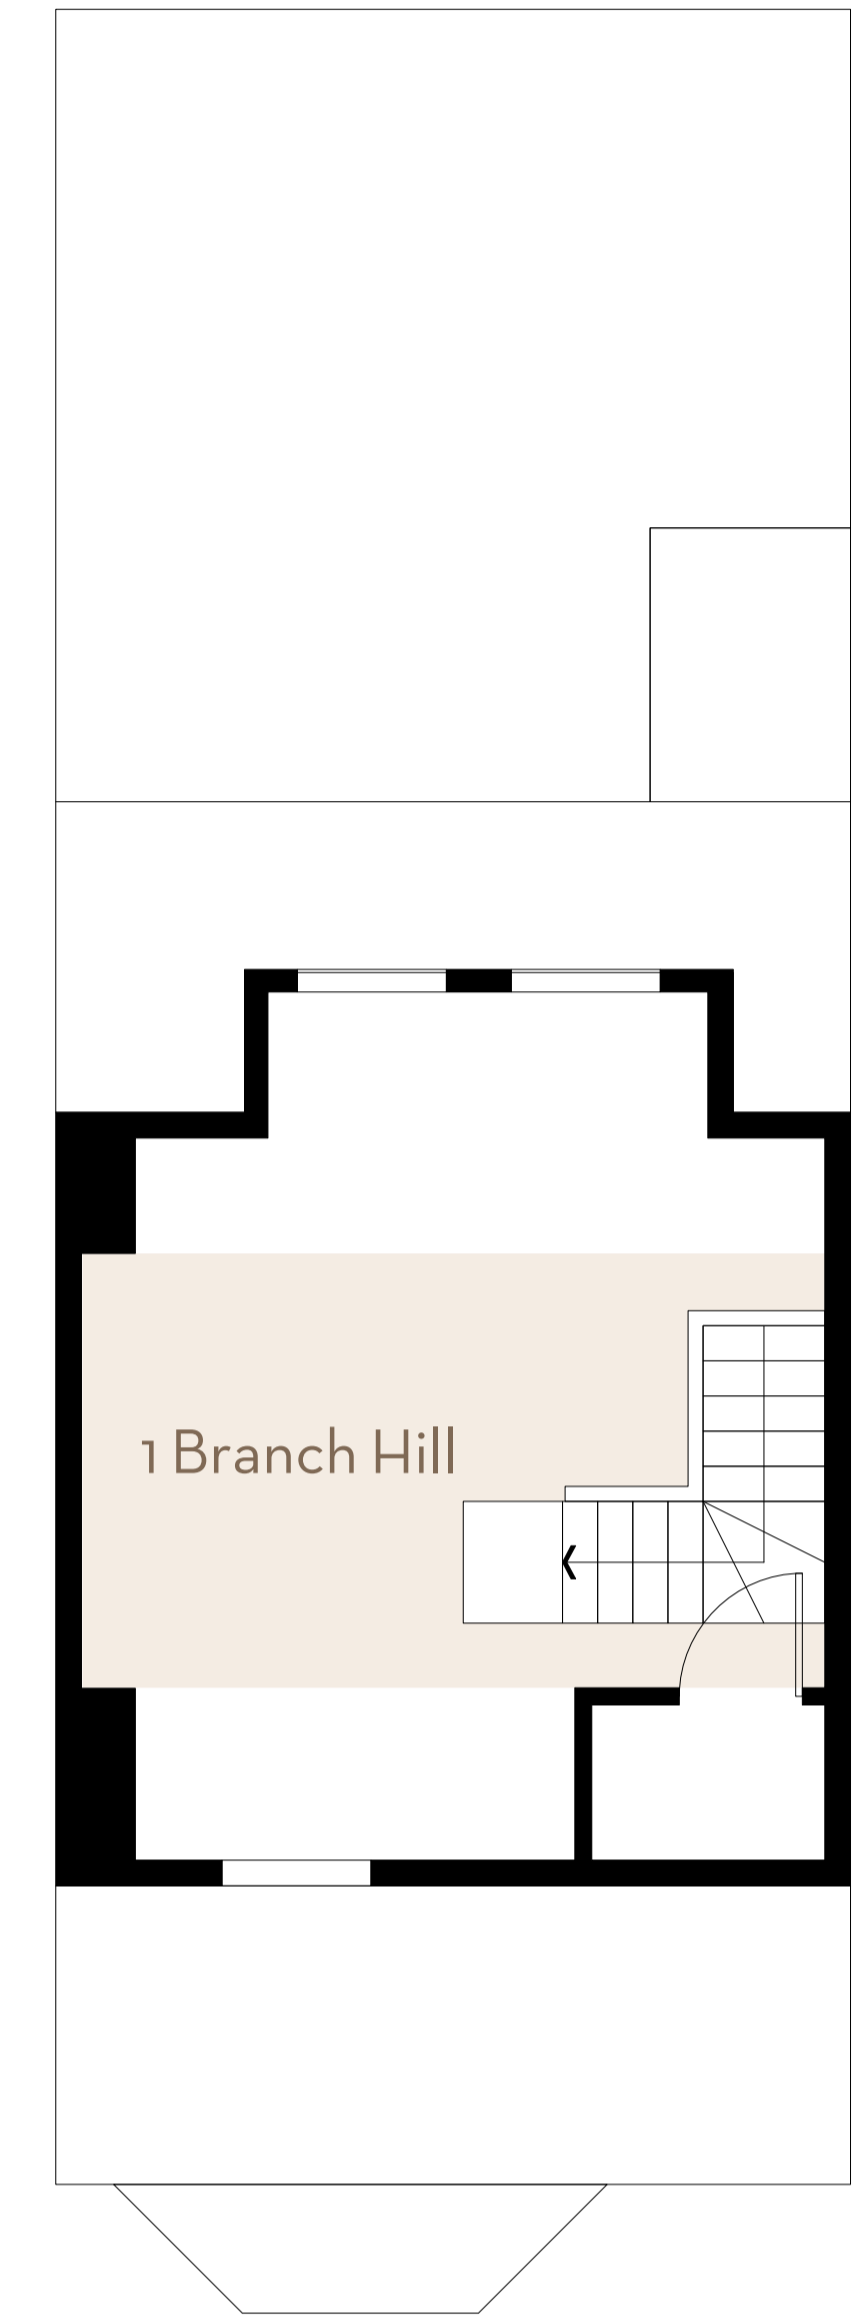

Existing Third Floor Plan

This plan is for layout guidance only. Not drawn to scale unless stated. Windows and doors are approximate. Areas are approximate and based on areas provided by estate agents plans. Whilst every care is taken into the preparation of this plan, please check all dimensions, shapes and compass bearings before making any decisions reliant upon them.

1 BRANCH HILL
EXISTING PLANS

PROJECT	1 Branch Hill		
ADDRESS	1 Branch Hill NW3 7LT		
CLIENT	Whitehall Park		
AUTHOR	Hannah		
DATE	04.06.24	SCALE	1:50 @ A1
DRAWING	290-EX-PD		



FOR PLANNING			
Issued for Planning	Hannah	14.11.24	00
DESCRIPTION	BY	DATE	REV
This drawing is the copyright of Mutiny Architecture Ltd. Not to be reproduced, retained or disclosed to any unauthorised person either wholly or in part without written permission.			

(T.F) 020 3962 8750
mutiny-architecture.com