


Existing Layout
 Door Alteration/Waste Management
 1:100 @ A3

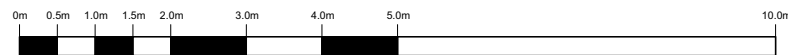

A	06/12/2024	To Client comments	RH
-	12.11.24	First Issue	RH
No.	Date	Revisions / Submissions	Revised by


HamburyHirdDesign

Design Firm
HamburyHird Design Ltd.

Stage
Planning

Project Title
Door Alteration/Waste Management
 179A Shropshire House
 Shropshire Place

Drawing Title
Existing Layout

Project Manager RH	Project ID
Drawn By RH	CAD File Name FB386.000(A) Series Existing Fire Escape 179A Tottenham Court Road.wxd
Reviewed By	Drawing No. FB386.000(A)
Date Nov 2024	
Scale 1:100 @ A3	