



EXISTING ELEVATION A

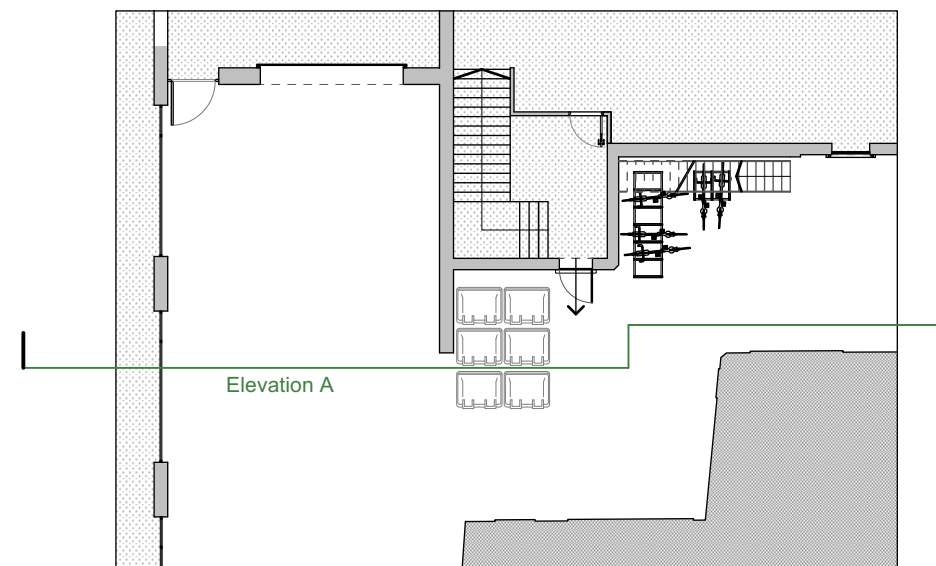

Existing Elevation A
 Door Alteration/Waste Management
 1:100 @ A3

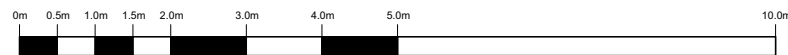

No.	Date	Revisions / Submissions	Revised by
-	12.11.24	First Issue	RH



Design Firm
HamburyHird Design Ltd.

Stage
Planning

Project Title
Door Alteration/Waste Management
 179A Shropshire House
 Shropshire Place

Drawing Title
Existing Elevation A

Project Manager RH	Project ID
Drawn By RH	CAD File Name FB386 Fire Escape 179A Tottenham Court Road.vwx
Reviewed By	Drawing No. FB386.020
Date Nov 2024	
Scale 1:100 @ A3	